




札幌市中央区南2条西13丁目1-4

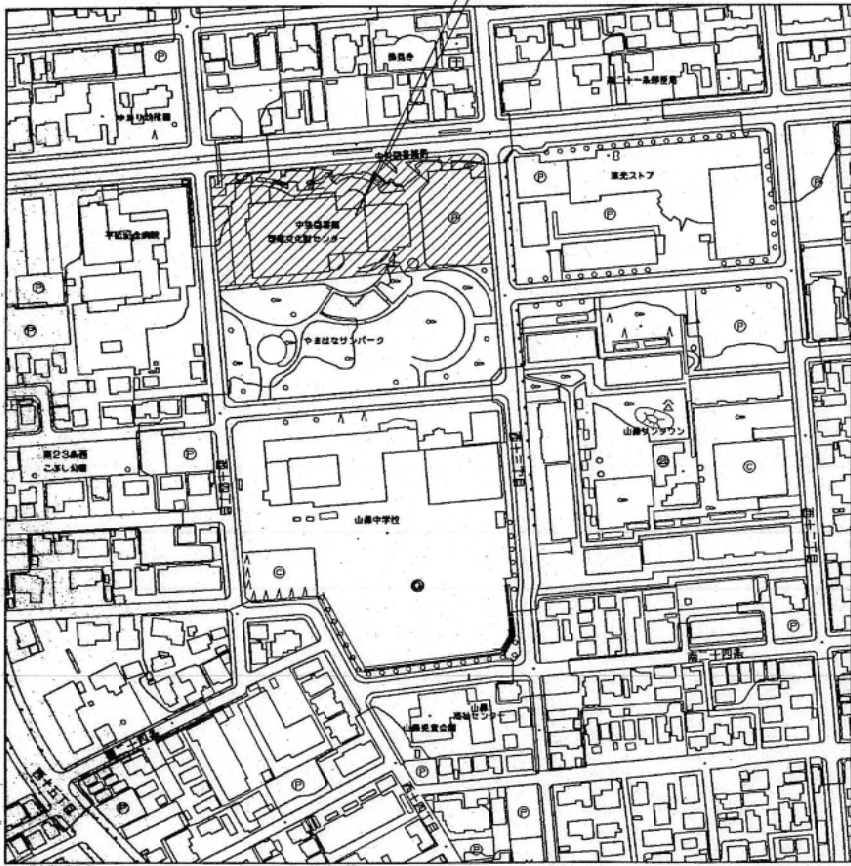


付近見取図 1:1500

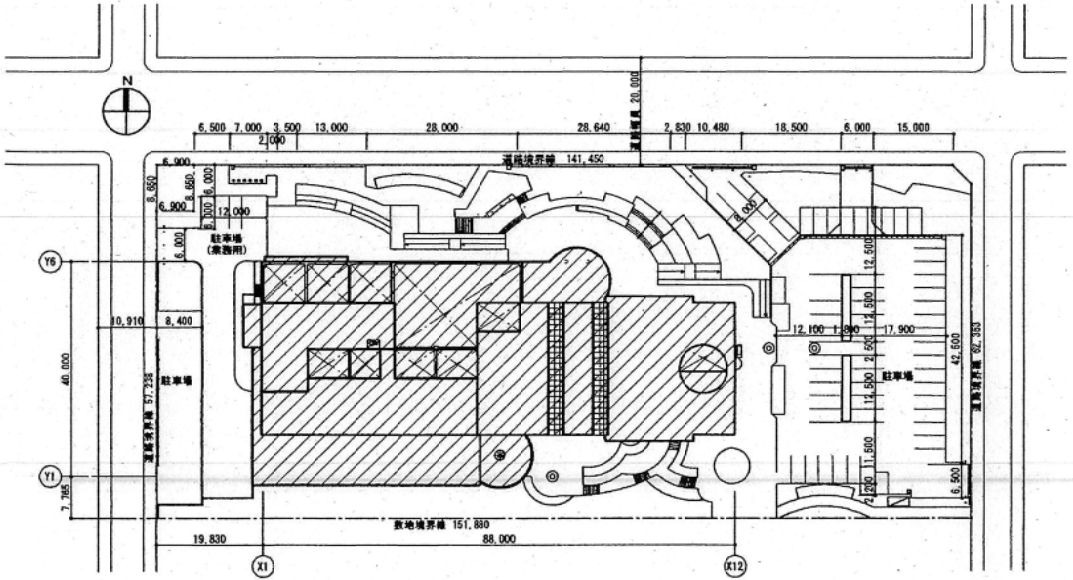


配置図 1:500

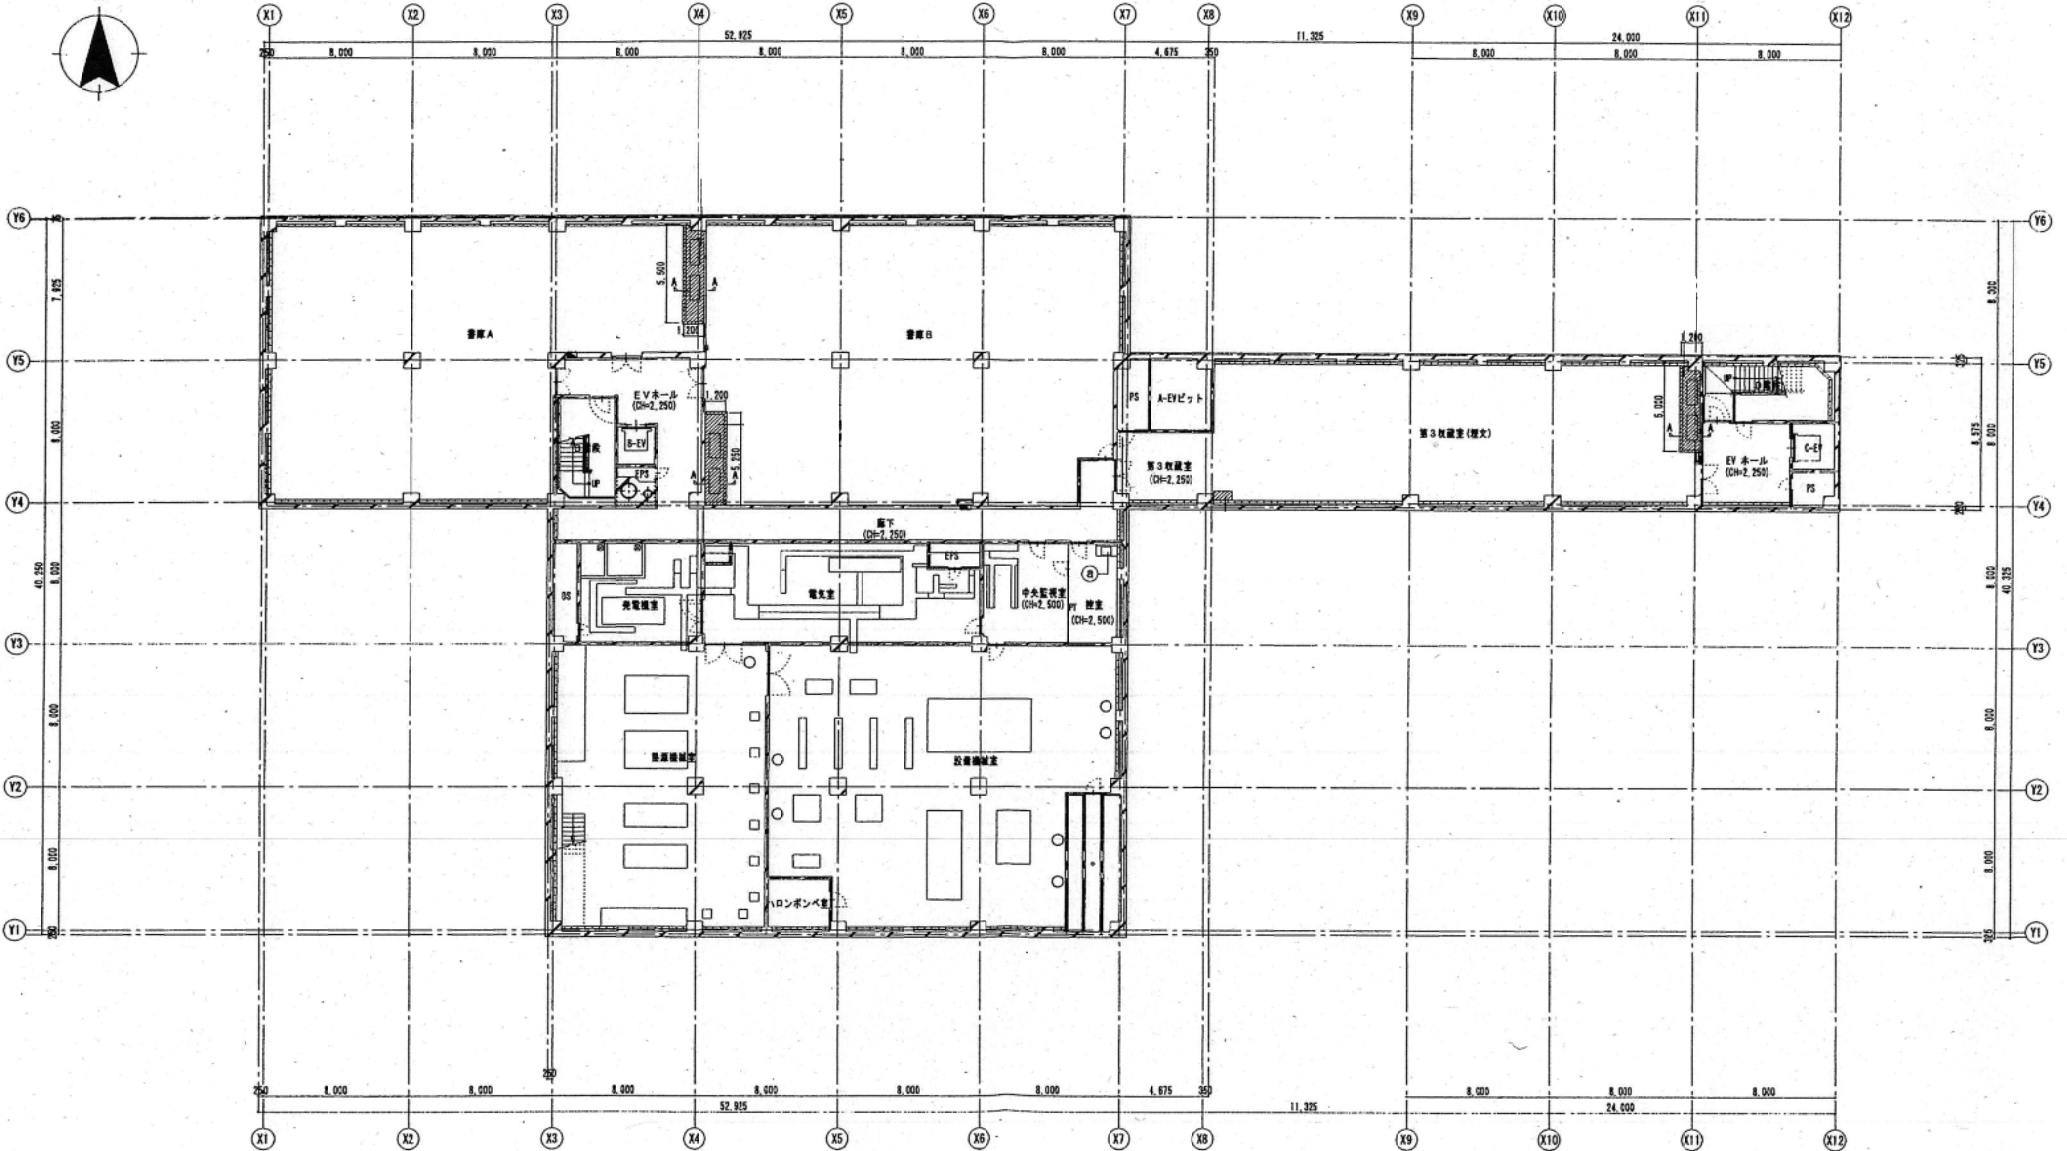


図面名 地下1階平面図	縮尺 A1=1:150 A3=1:300
----------------	----------------------------

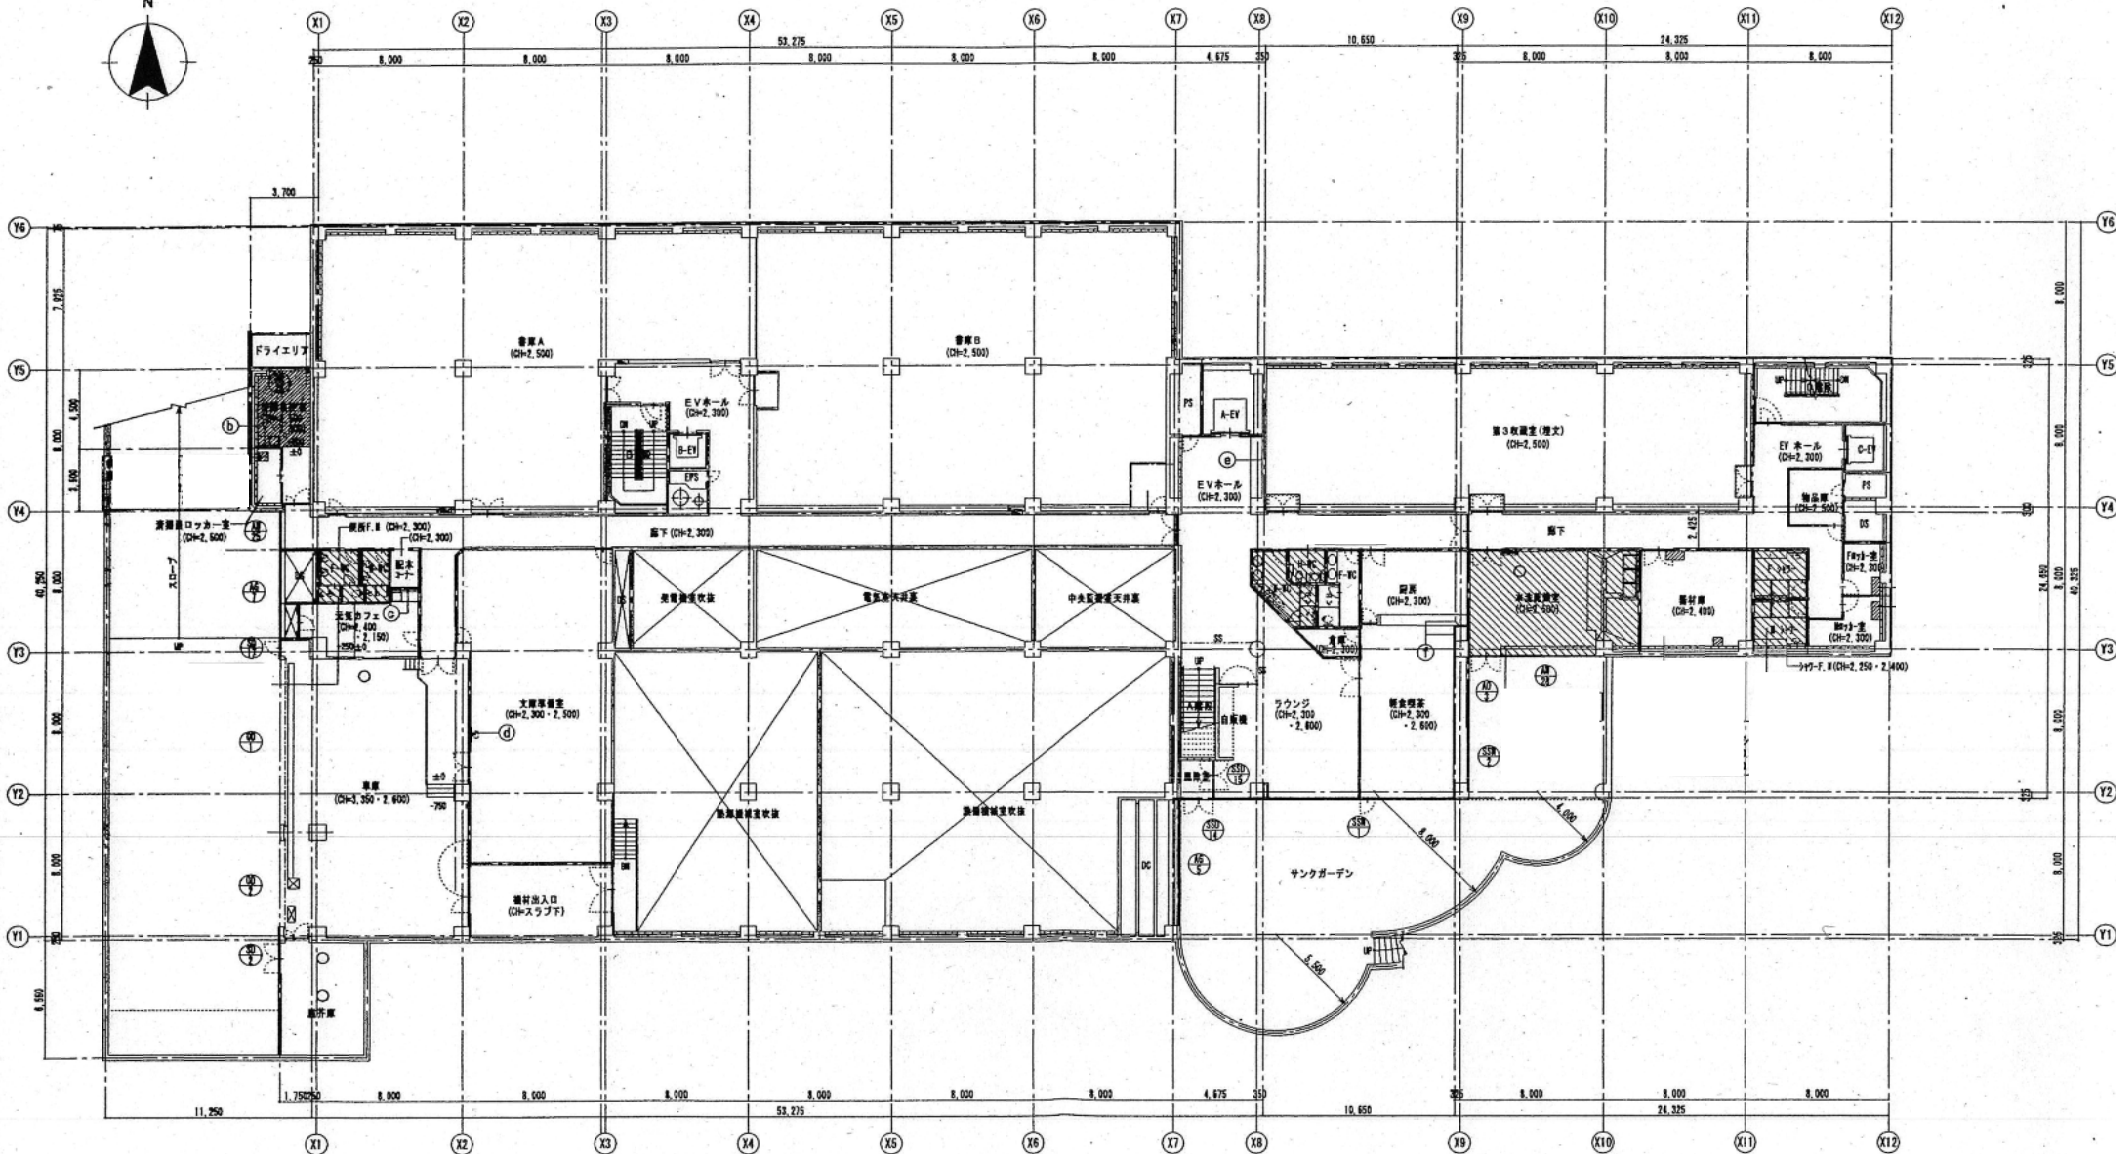


図面名 地下M1階平面図	縮尺 A1=1:150 A3=1:300
-----------------	----------------------------

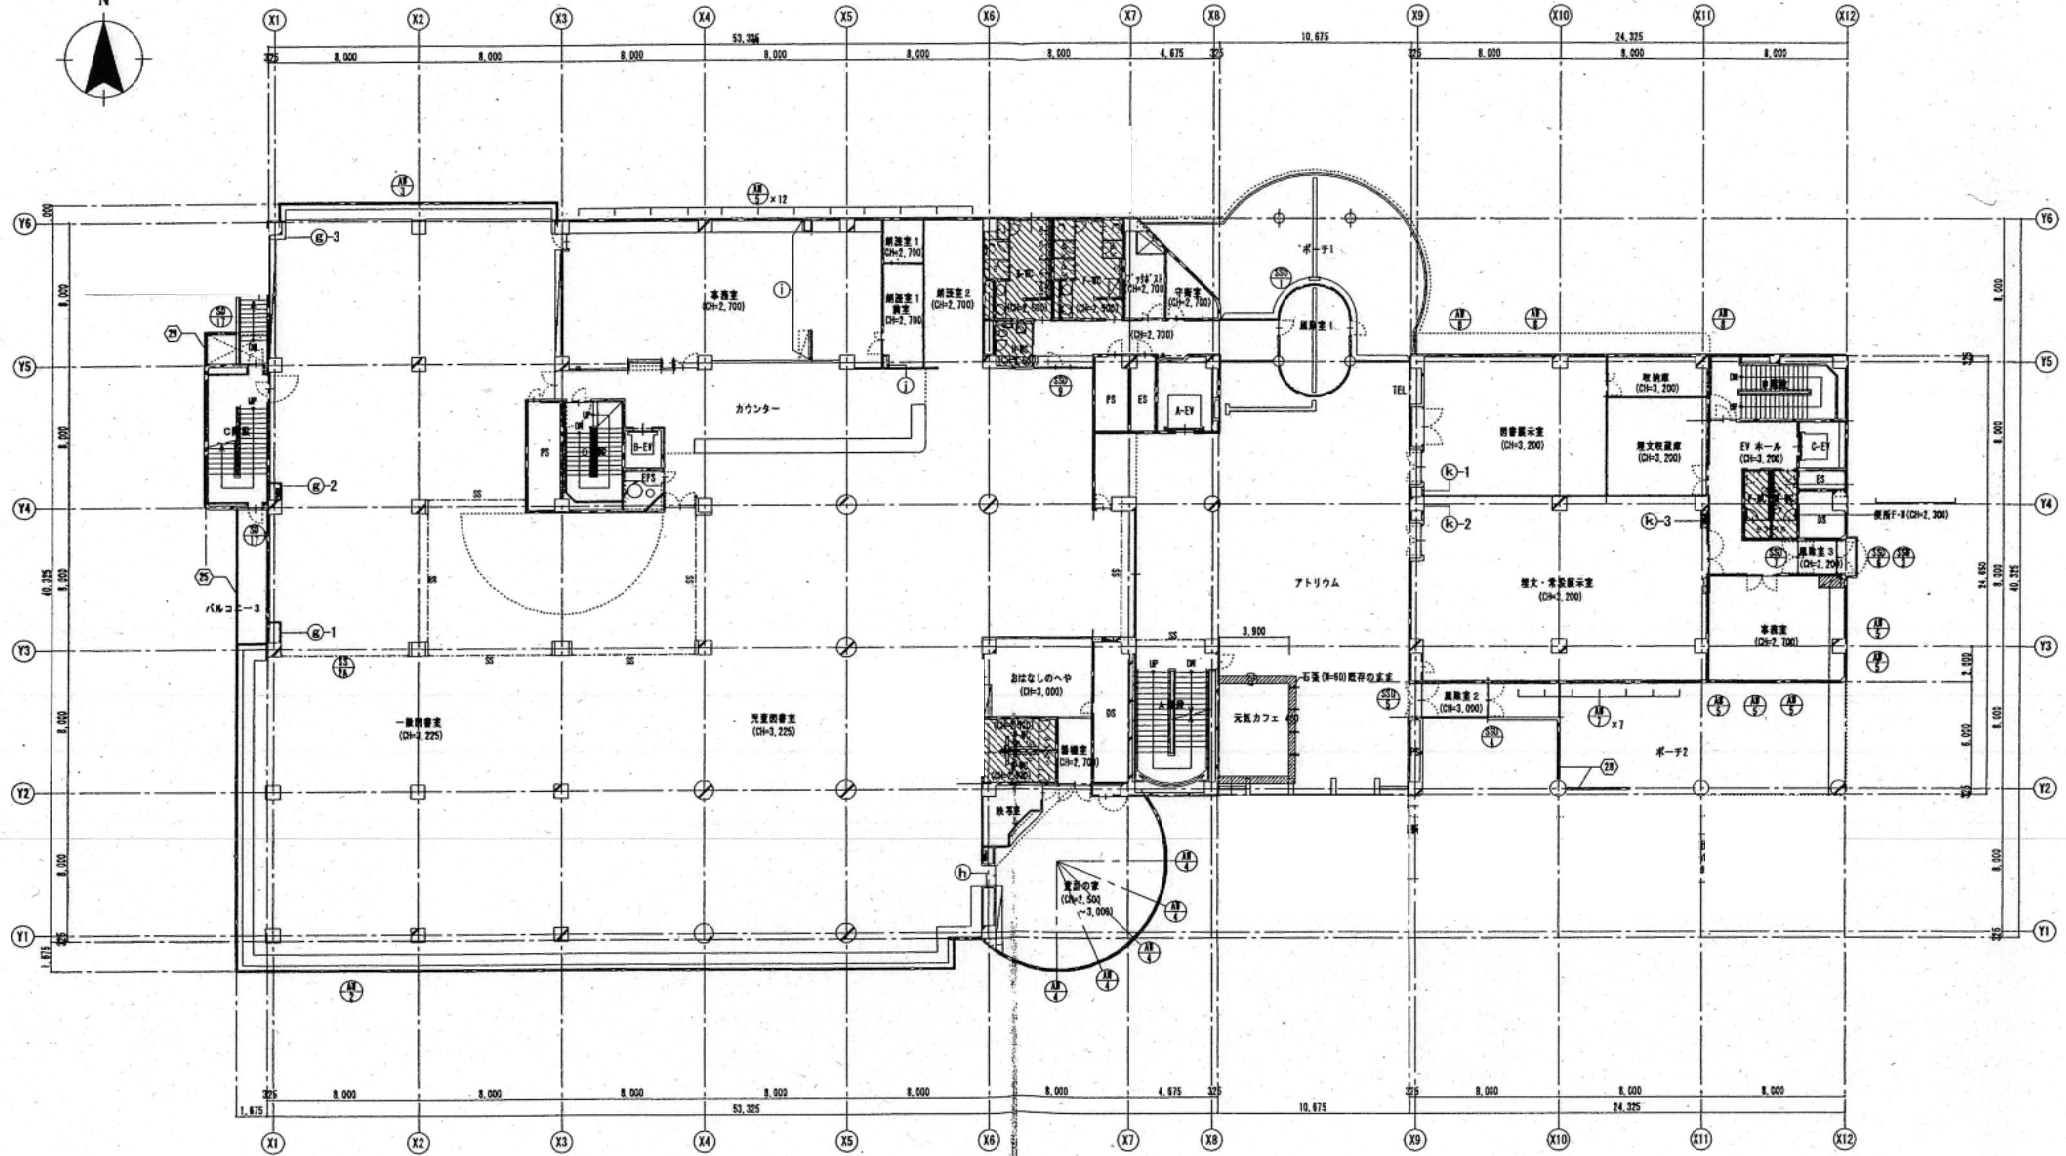


図名 1階平面図	縮尺 A1=1:150 A3=1:300
-------------	----------------------------

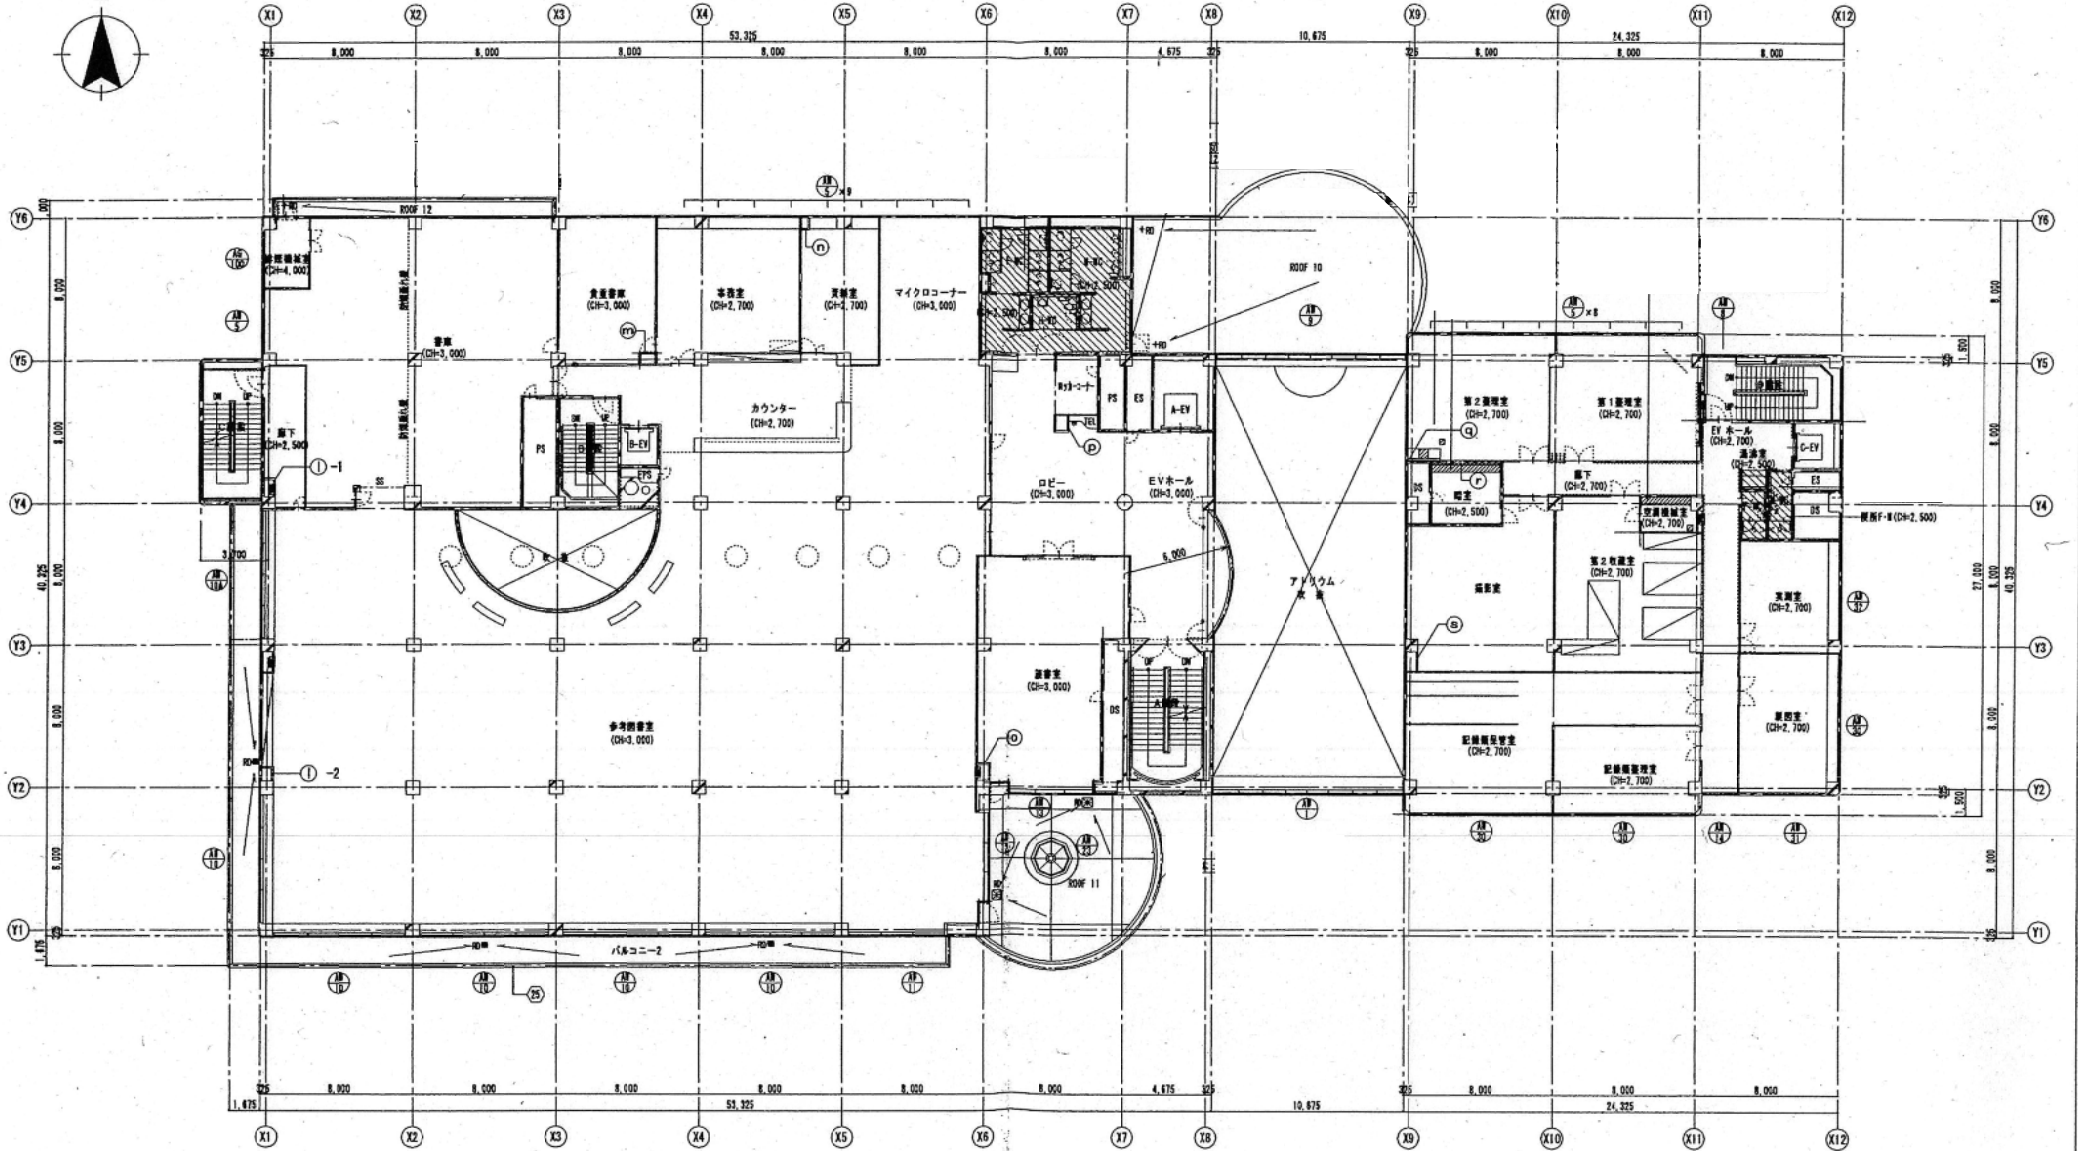


図面名	縮尺
2階平面図	A1=1:150 A3=1:300

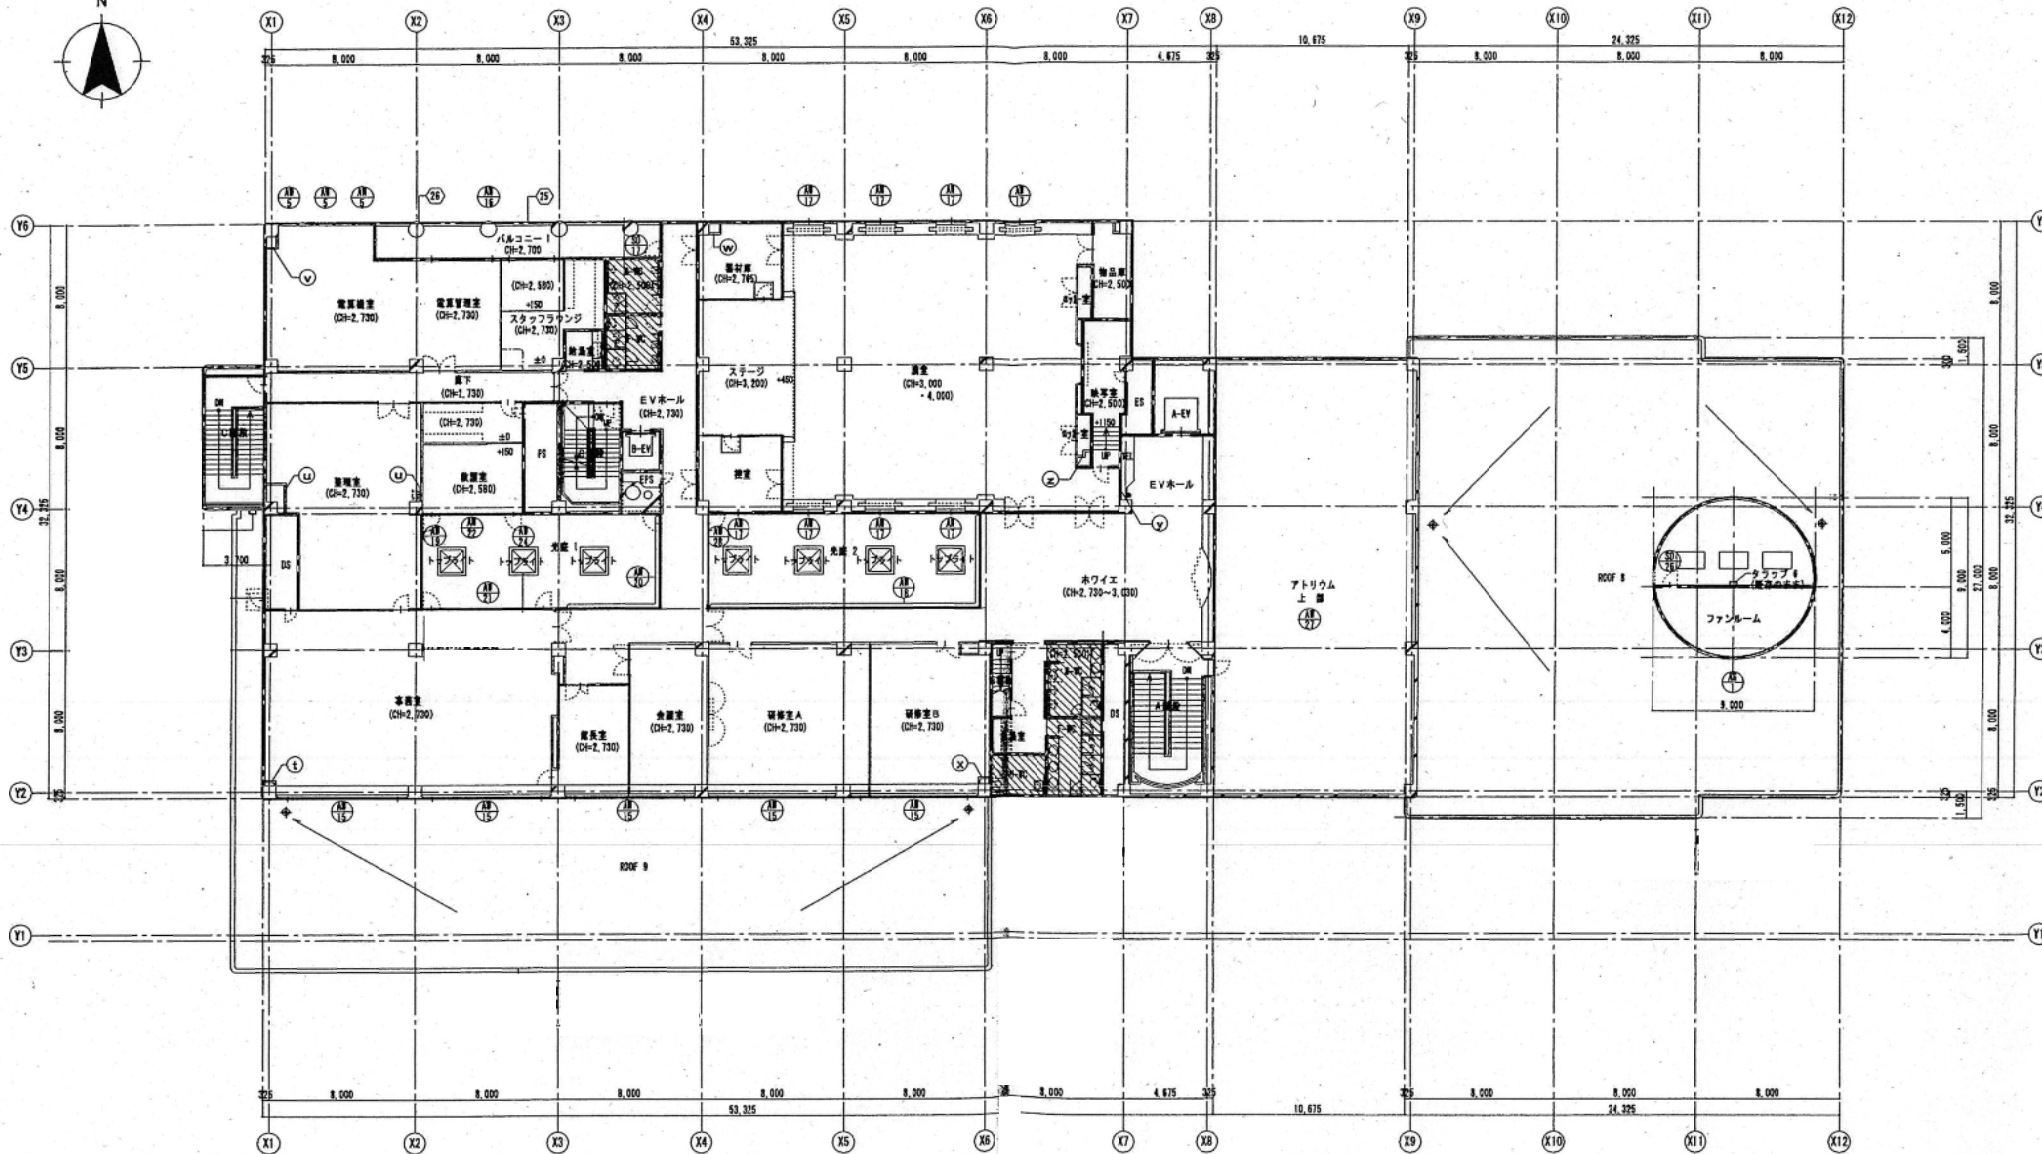


図面名 3階平面図	縮尺 A1=1:150 A3=1:300
--------------	----------------------------

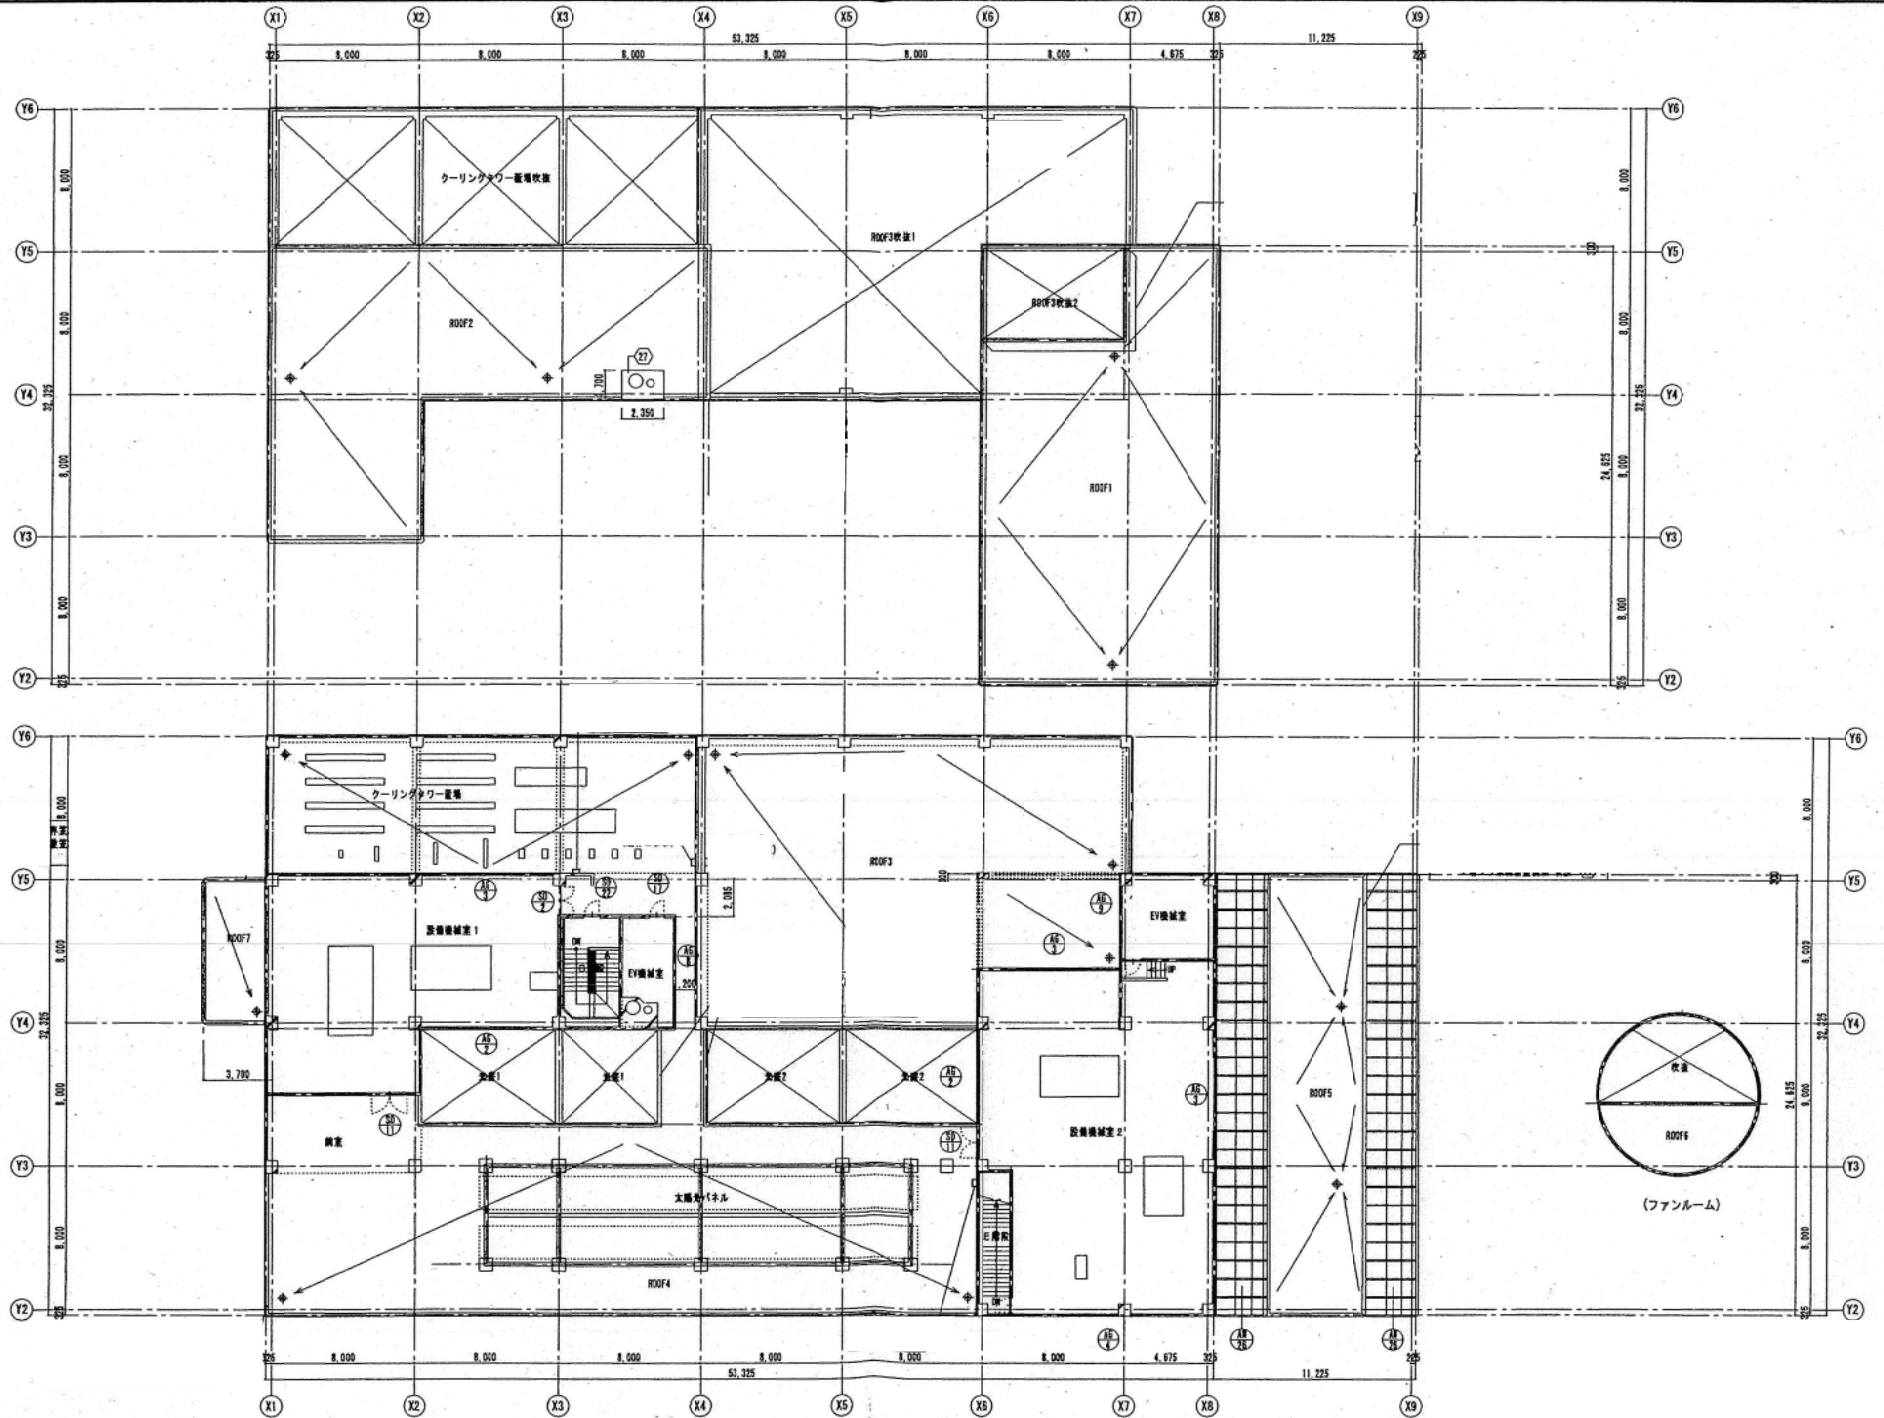

四面名	縮尺
PH1階平面図	A1=1:150 A3=1:300

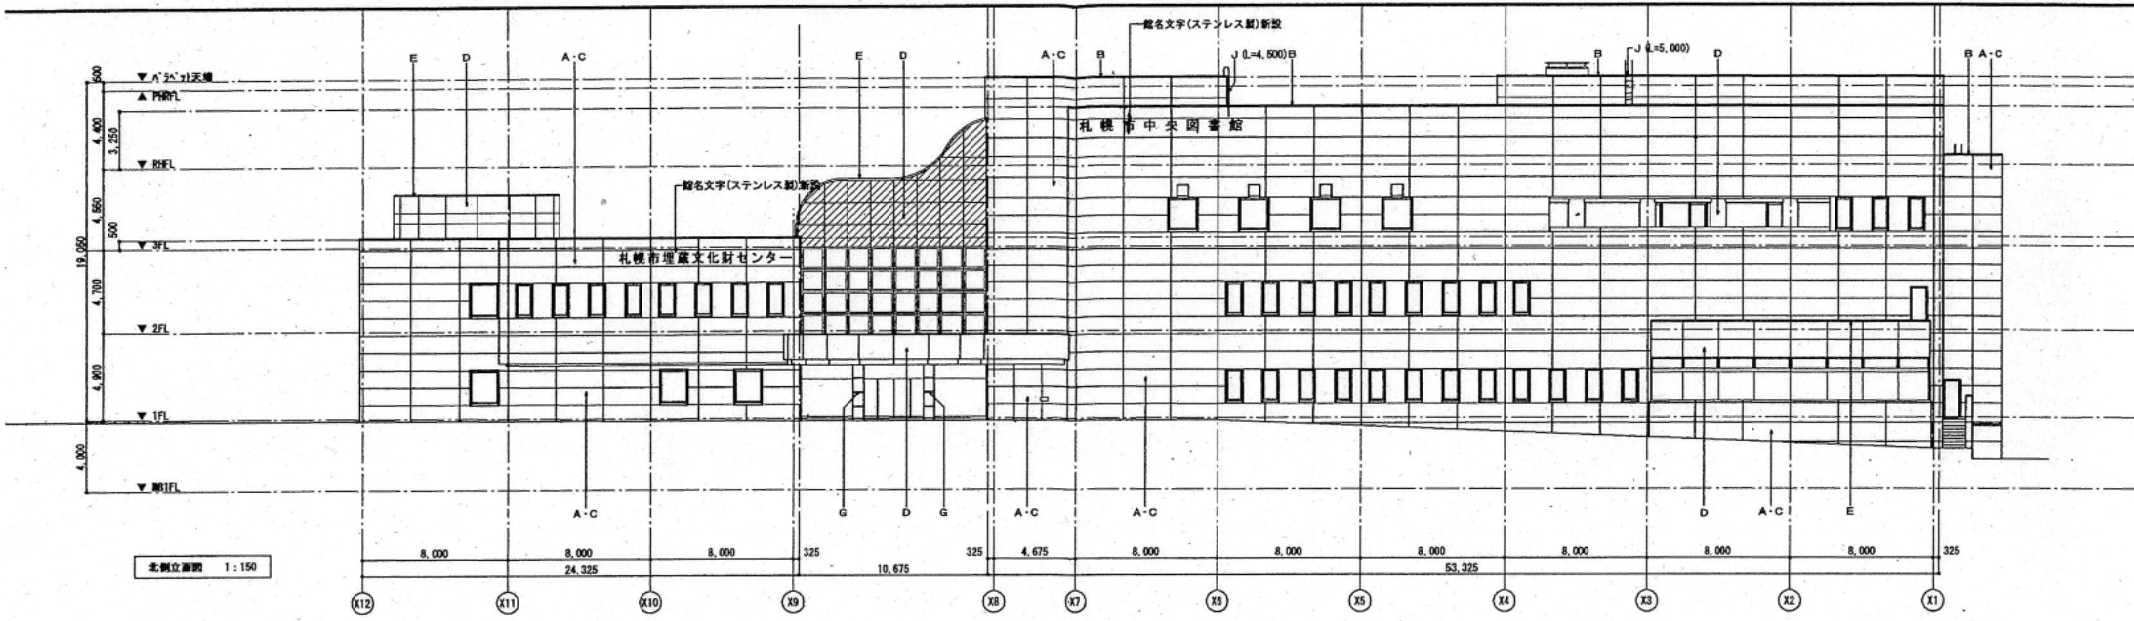


北側立面図 1:150

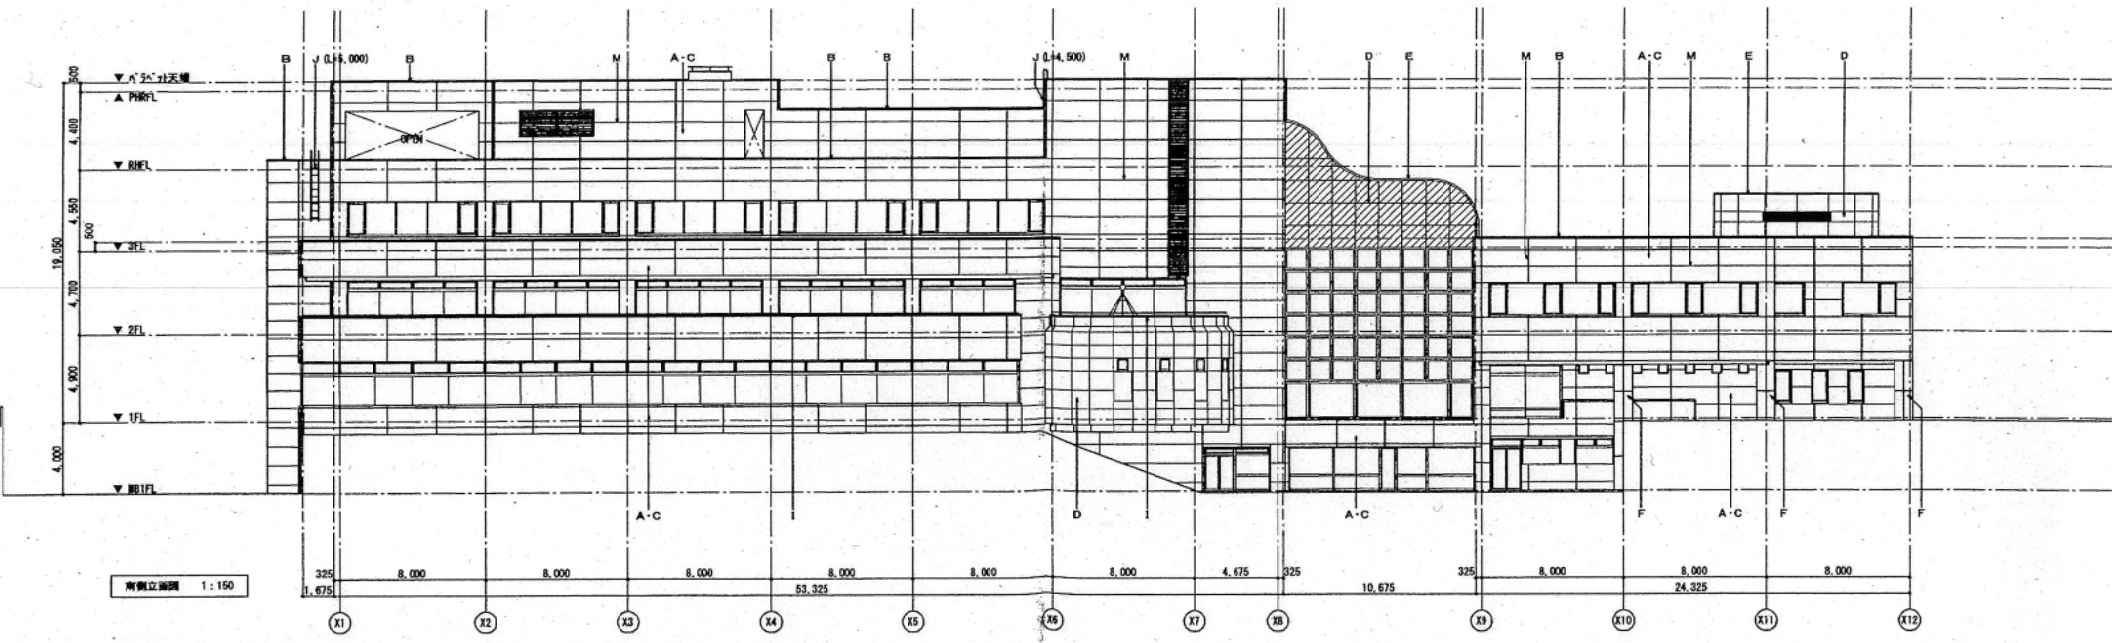


南側立面図 1:150


図面名	縮尺
立面図-1	A1=1:150 A3=1:300

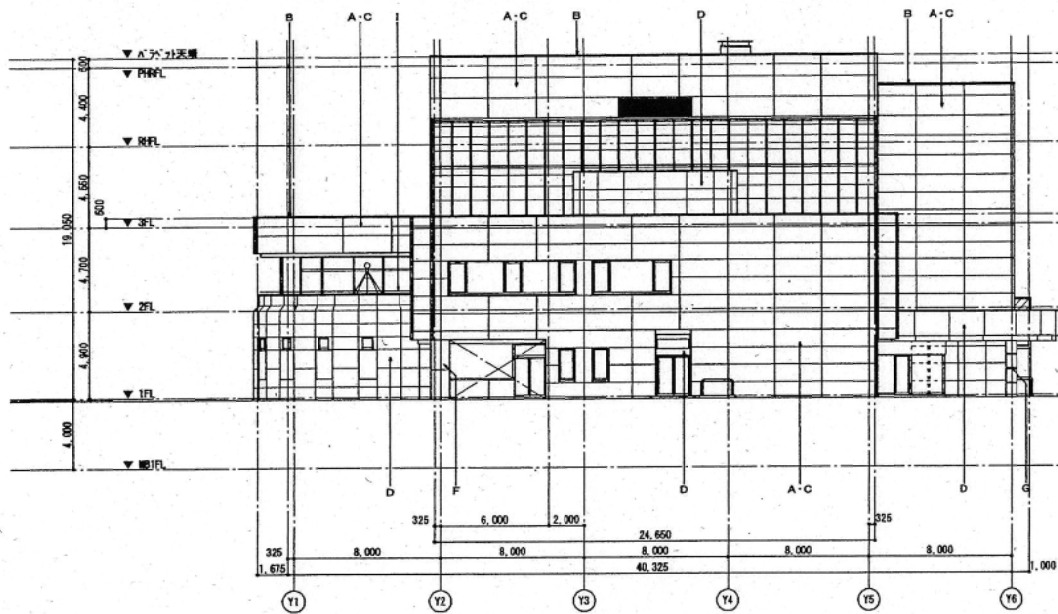

東側立面図 1:150

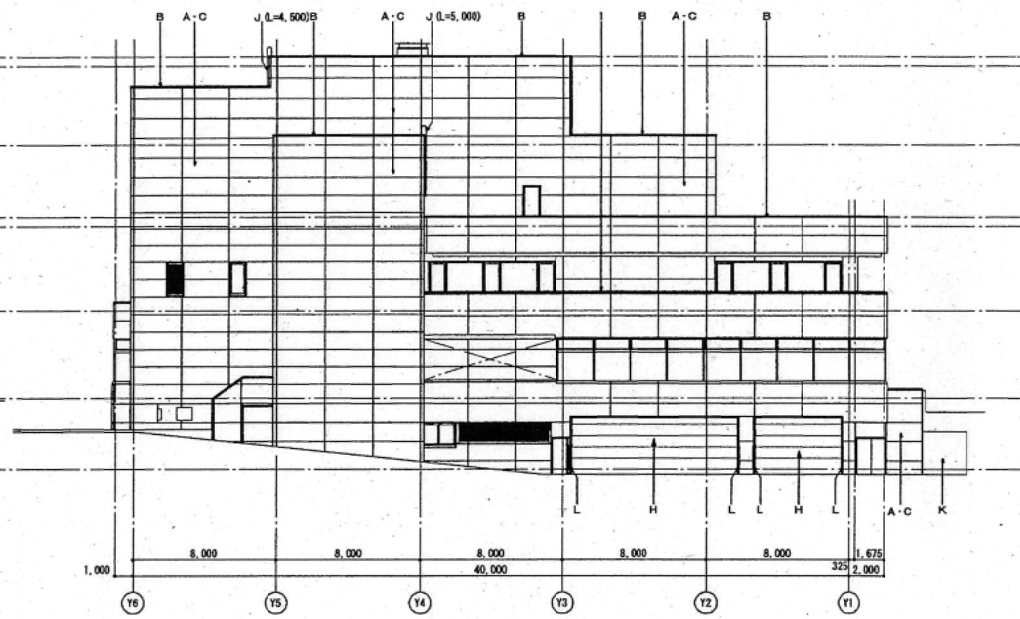

西側立面図 1:150

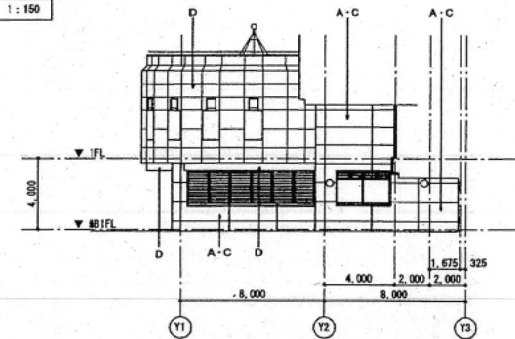

サンクガーデン東側立面図 1:150

図面名	縮尺
立面図-2	A1=1:150 A3=1:300