


 : 特別緑地保全地区

 : 東月寒緑地

図面名称	東月寒特別緑地保全地区	図面番号
縮尺	1 : 1,000	1/ 22

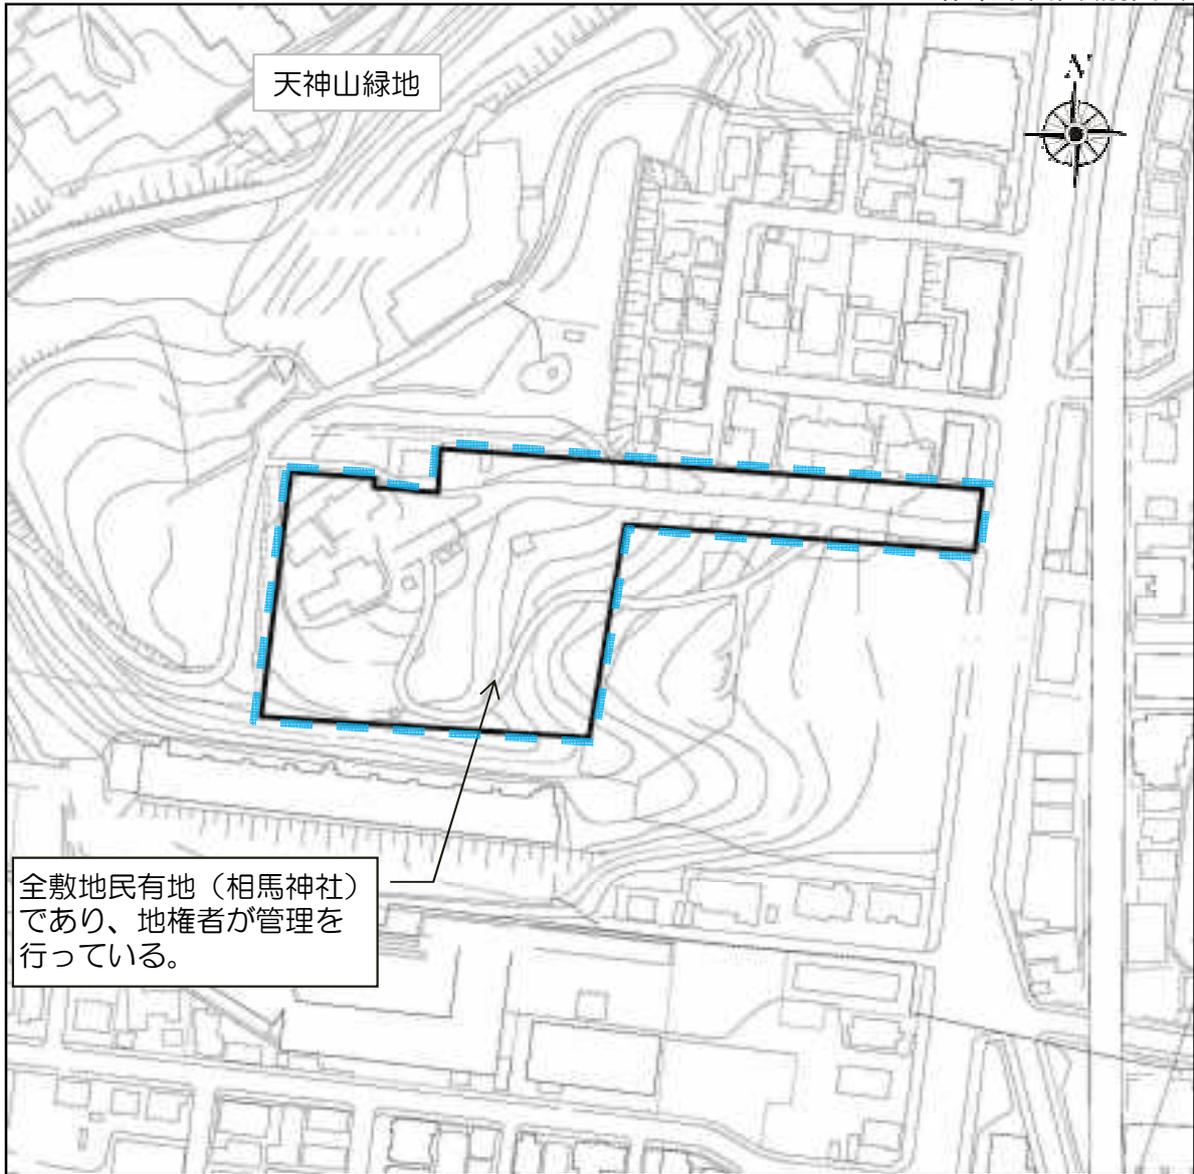

※巡視のみ

 : 特別緑地保全地区

 : 民有地


図面名称	天神山特別緑地保全地区	図面番号
縮尺	1 : 2,000	2 / 22

作業平面図(別図1)



	: 特別緑地保全地区	数量	(単位)
	: 清掃	4,500	(m <sup>2</sup> )
	: 草刈	(325m×5m)	1,625 (m <sup>2</sup> )
	: 他局所管		

図面名称	平岸特別緑地保全地区	図面番号
縮尺	1 : 1,000	3 / 22

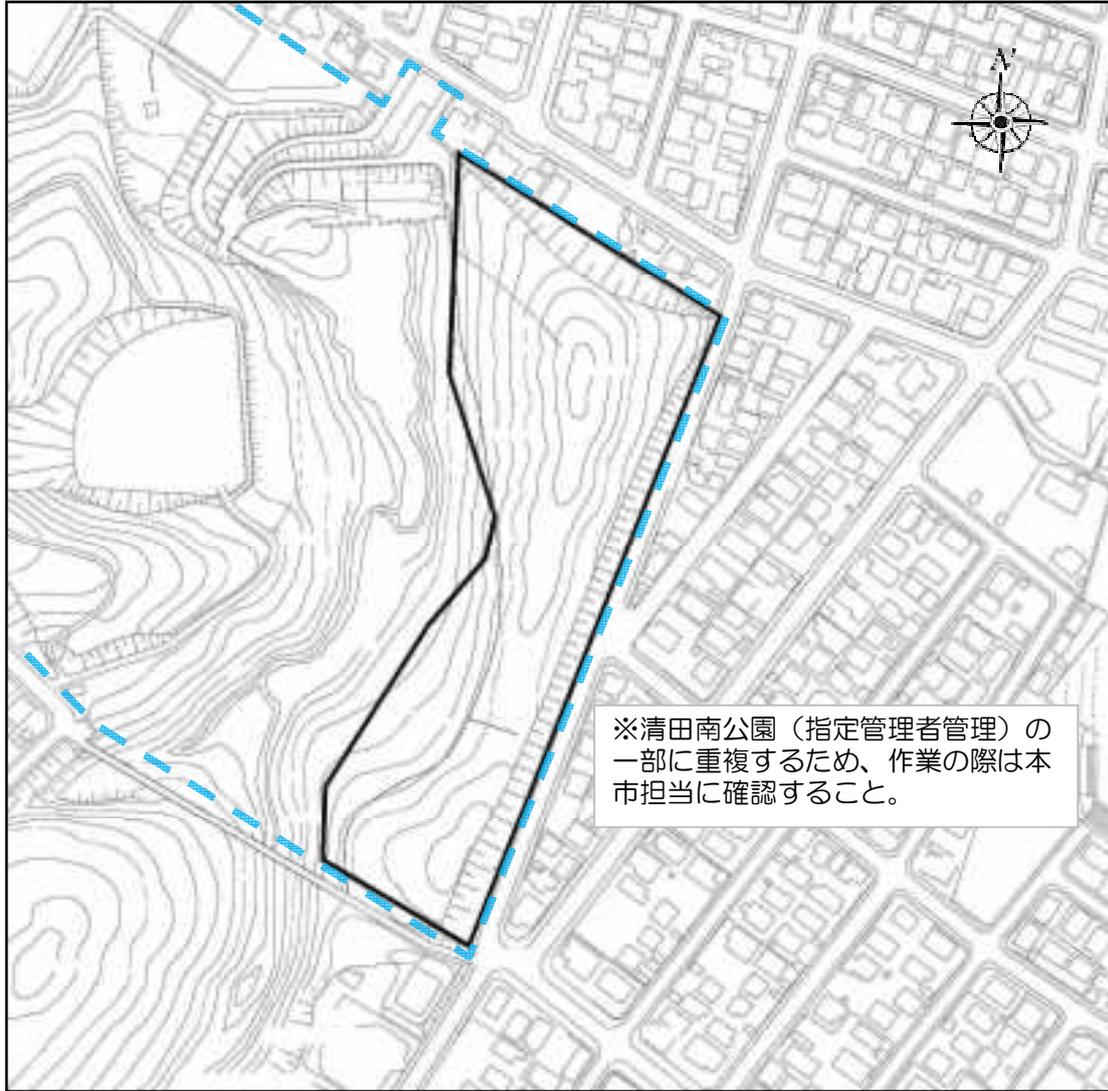


※巡視のみ

 : 特別緑地保全地区

 : 清田南公園

図面名称	清田特別緑地保全地区	図面番号
縮尺	1 : 2,500	4 / 22

作業平面図(別図1)

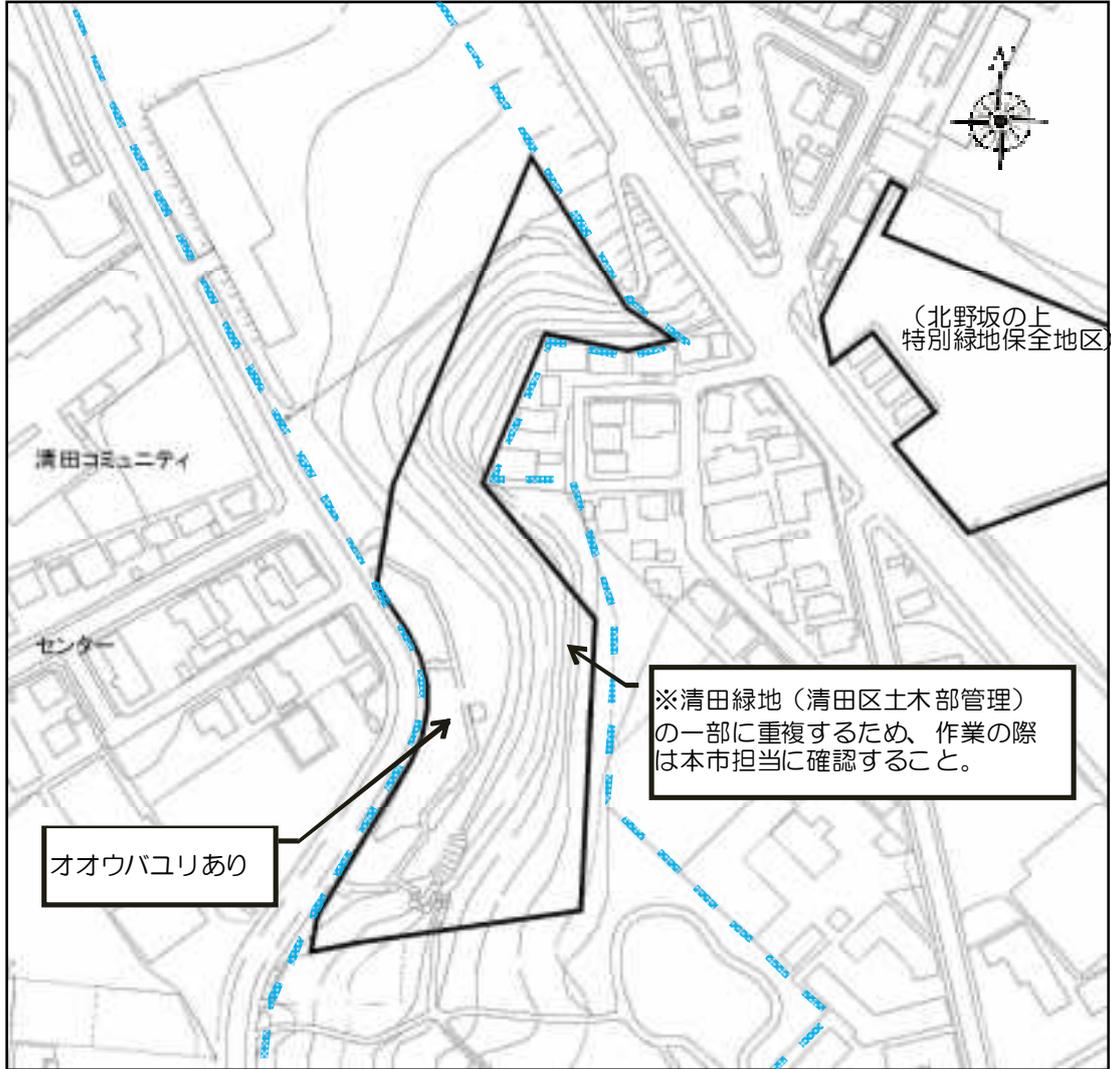

※巡視のみ

 : 特別緑地保全地区

 : 清田緑地

図面名称	清田第二特別緑地保全地区	図面番号
縮尺	1 : 2,000	5 / 22


作業平面図(別図1)



	数量	(単位)
 : 特別緑地保全地区		
 : 清掃	9,500	(㎡)
 : 草刈	(465m×5m) 2,325	(㎡)
 : 素掘側溝清掃	40	(m)
 : 浸透枿清掃	1	か所
 : 外柵石		

図面名称	月寒東特別緑地保全地区	図面番号
縮尺	1 : 1,500	6 / 22


作業平面図(別図1)

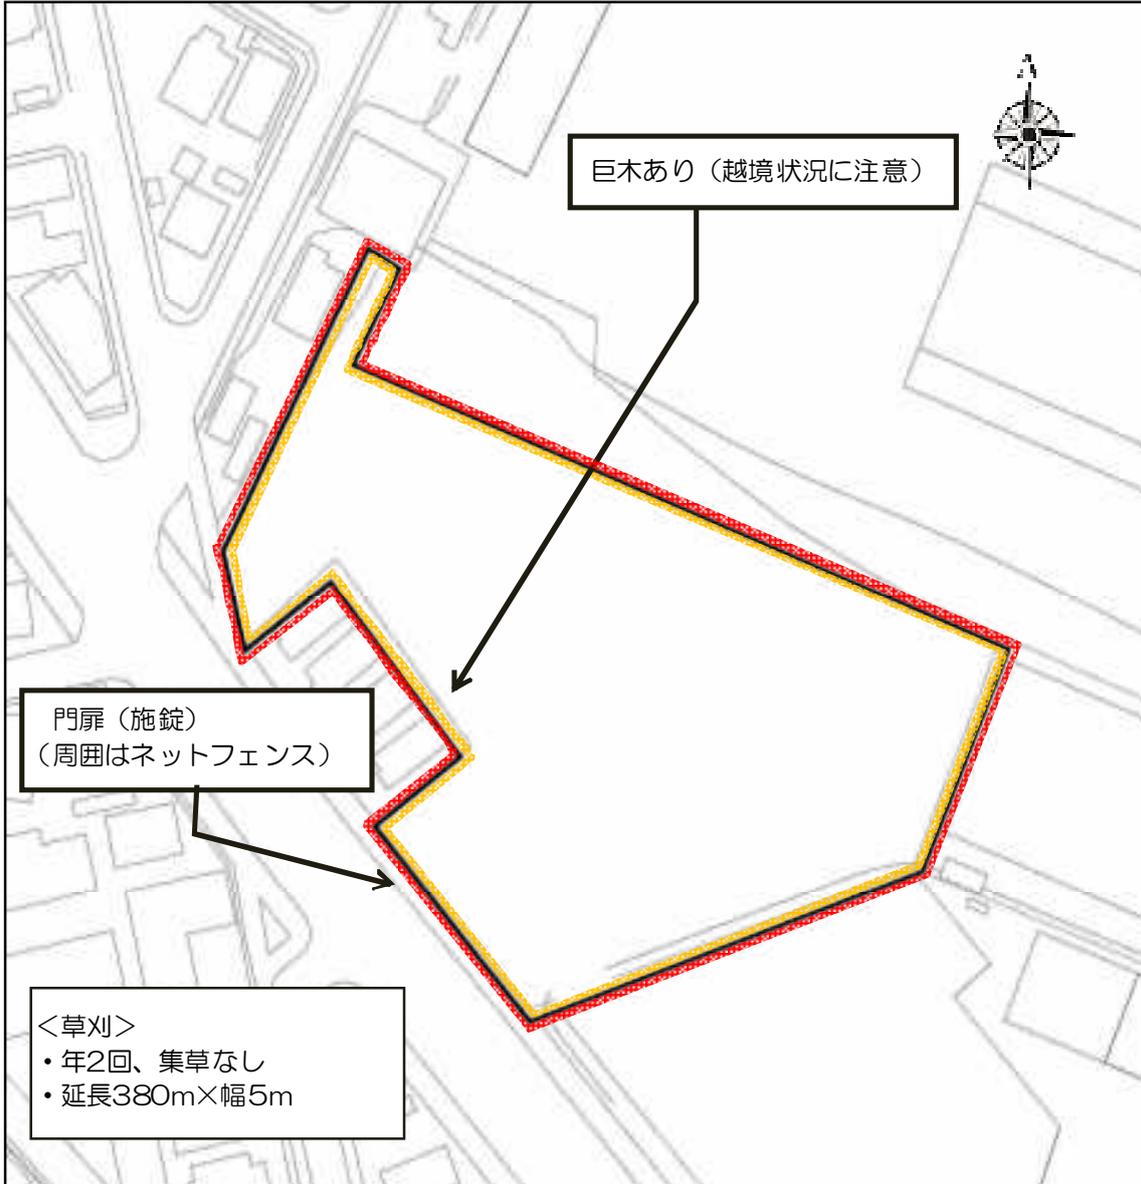

	： 特別緑地保全地区	数量	(単位)
	： 清掃	5,500	(㎡)
	： 草刈	(380m×5m) 1,900	(㎡)

図面名称	北野坂の上特別緑地保全地	図面番号
縮尺	1 : 1,000	7 / 22


作業平面図(別図1)

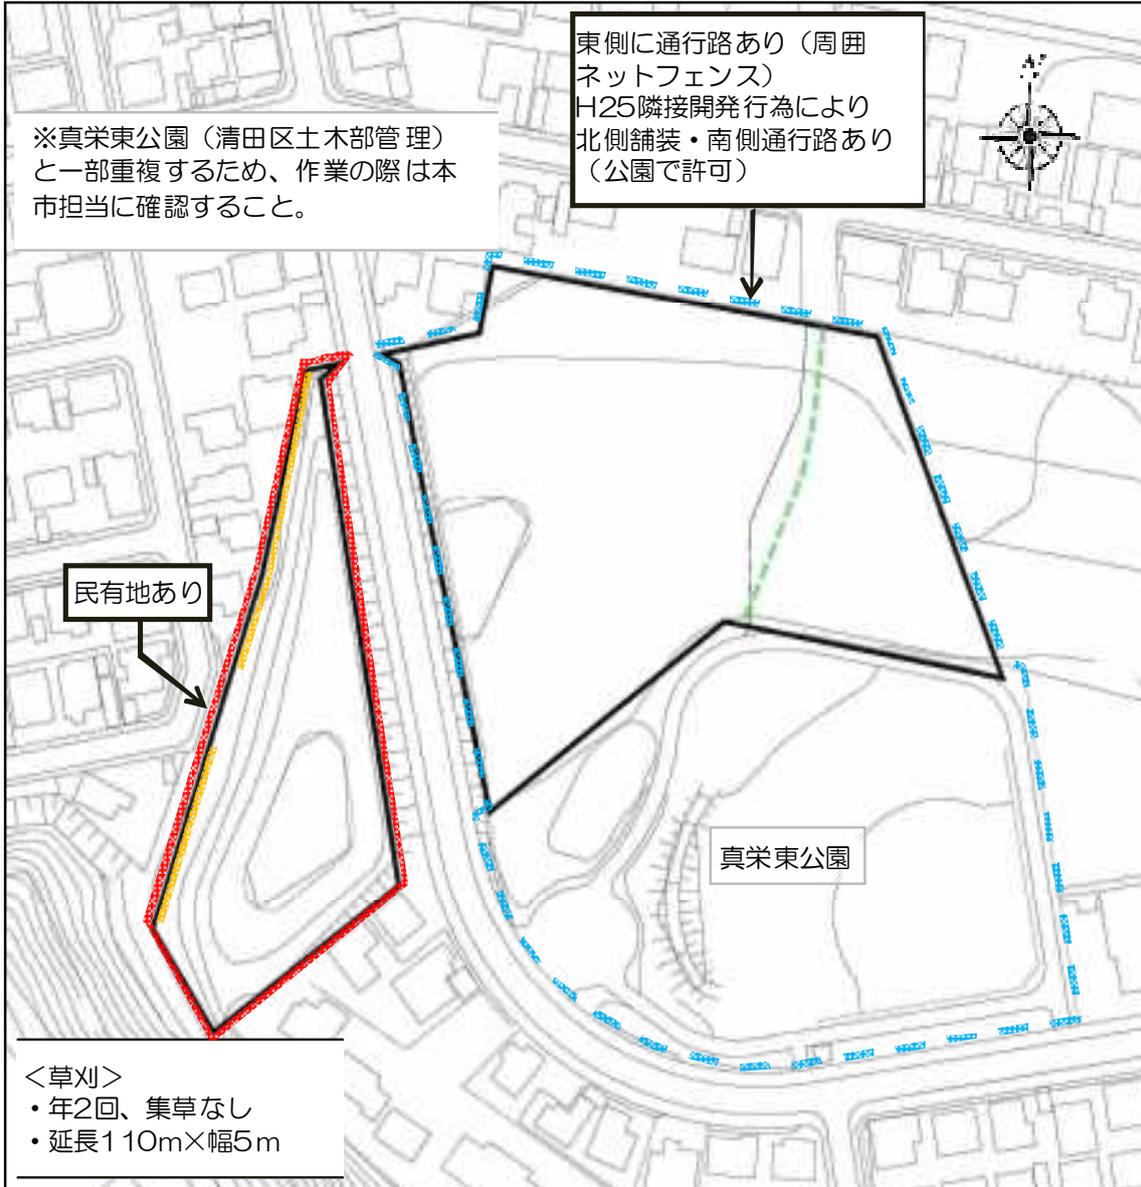

	数量	(単位)
 : 特別緑地保全地区		
 : 清掃	3,500	( $m^2$ )
 : 草刈	(110m×5m) 550	( $m^2$ )
 : 園路		
 : 真栄東公園		

図面名称	真栄特別緑地保全地区	図面番号
縮尺	1 : 1,500	8 / 22

作業平面図(別図1)

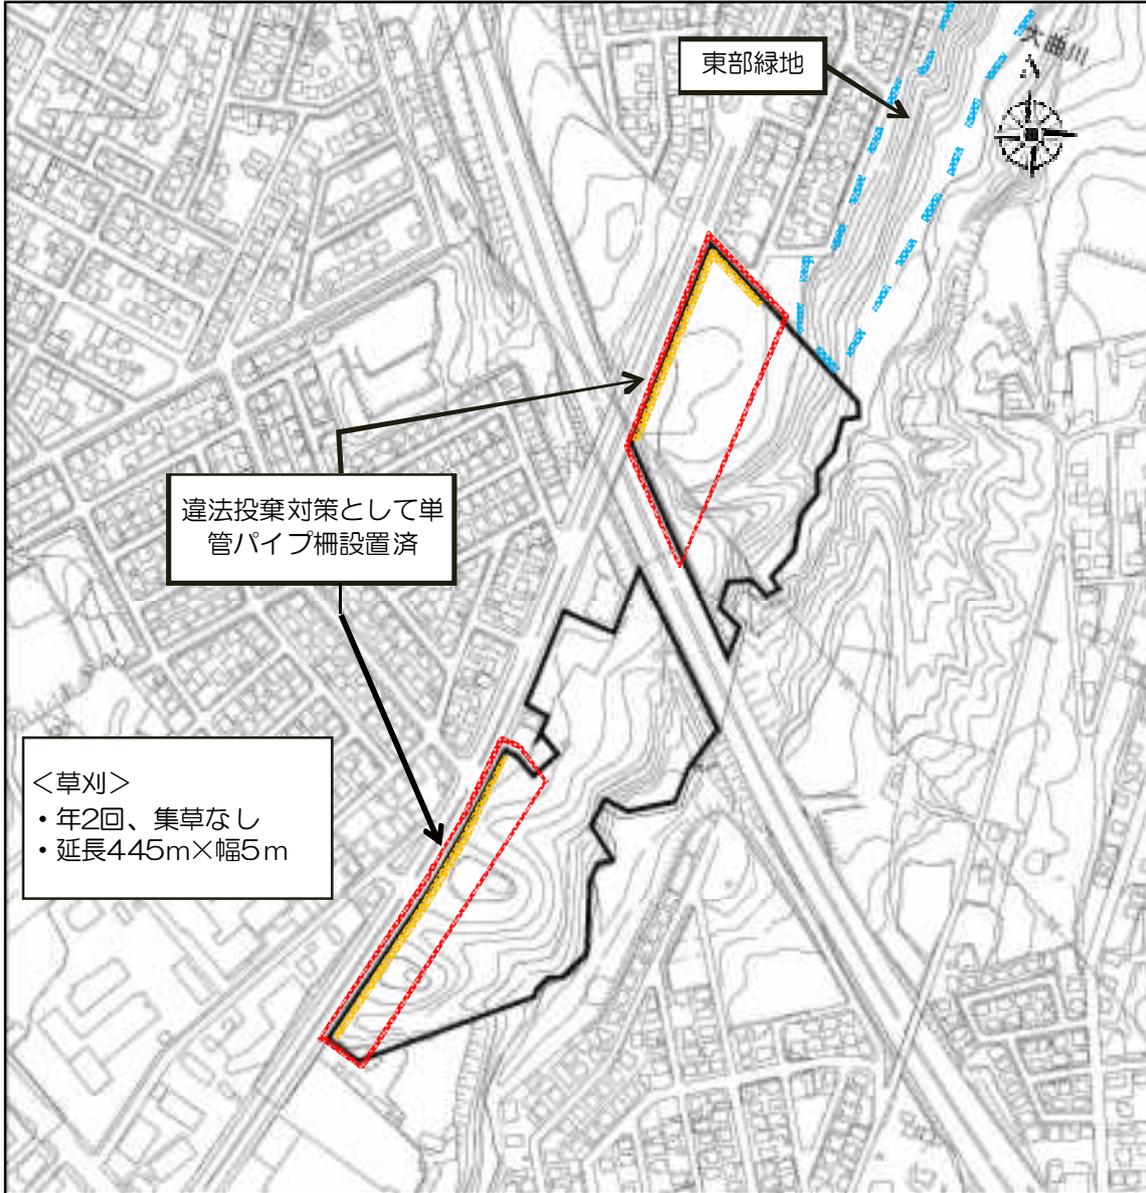

	数量	(単位)
 : 特別緑地保全地区		
 : 清掃	19,000	( $m^2$ )
 : 草刈	(445m×5m) 2,225	( $m^2$ )
 : 東部緑地		

図面名称	三里塚特別緑地保全地区	図面番号
縮尺	1 : 5,000	9 / 22


作業平面図(別図1)



	数量	(単位)
 : 特別緑地保全地区		
 : 清掃	(510m×5m) 2,550	(㎡)
 : 草刈	(510m×3m) 1,530	(㎡)
 : 落ち葉(秋)清掃	(510m×10m) 5,100	(㎡)


図面名称	清田 真栄特別緑地保全地区(1)	図面番号
縮尺	1 : 5,000	10 (1)/ 22

作業平面図(別図1)

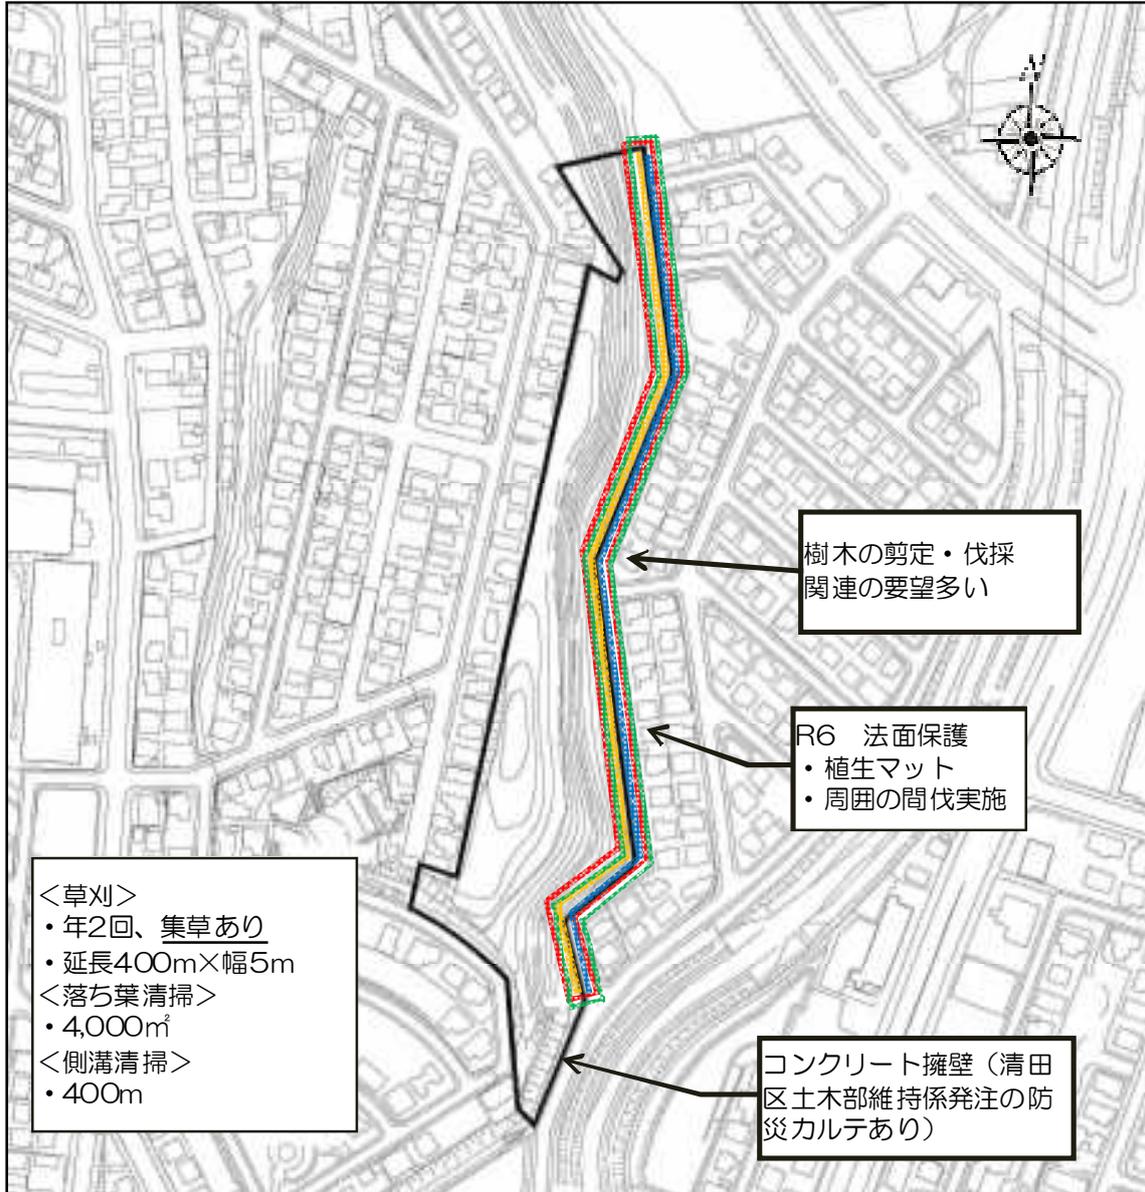

	数量	(単位)
 : 特別緑地保全地区		
 : 清掃	(400m×5m) 2,000	(㎡)
 : 草刈	(400m×5m) 2,000	(㎡)
 : 落ち葉(秋)清掃	(400m×10m) 4,000	(㎡)
 : 側溝清掃	400	(m)


図面名称	清田 真栄特別緑地保全地区(2)	図面番号
縮尺	1 : 3,000	10 (2)/ 22

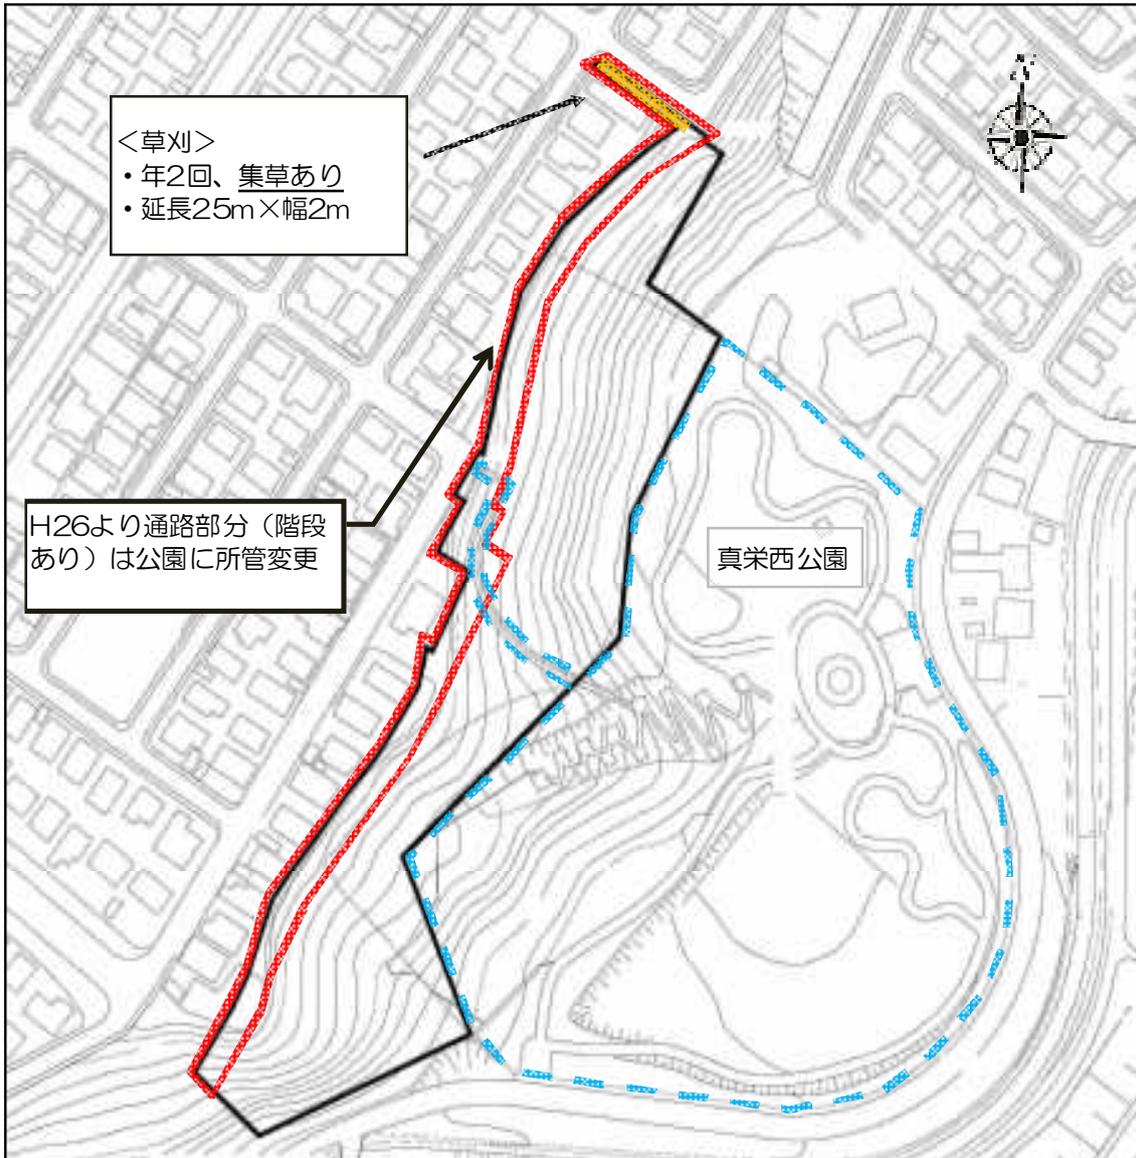

	： 特別緑地保全地区			数量	(単位)
	： 清掃	(350m×10m)	3,500	(m <sup>2</sup> )	
	： 草刈	(25m×2m)	50	(m <sup>2</sup> )	
	： 真栄西公園				

図面名称	清田真栄特別緑地保全地区(3)	図面番号
縮尺	1 : 2,000	10 (3)/ 22

作業平面図(別図1)

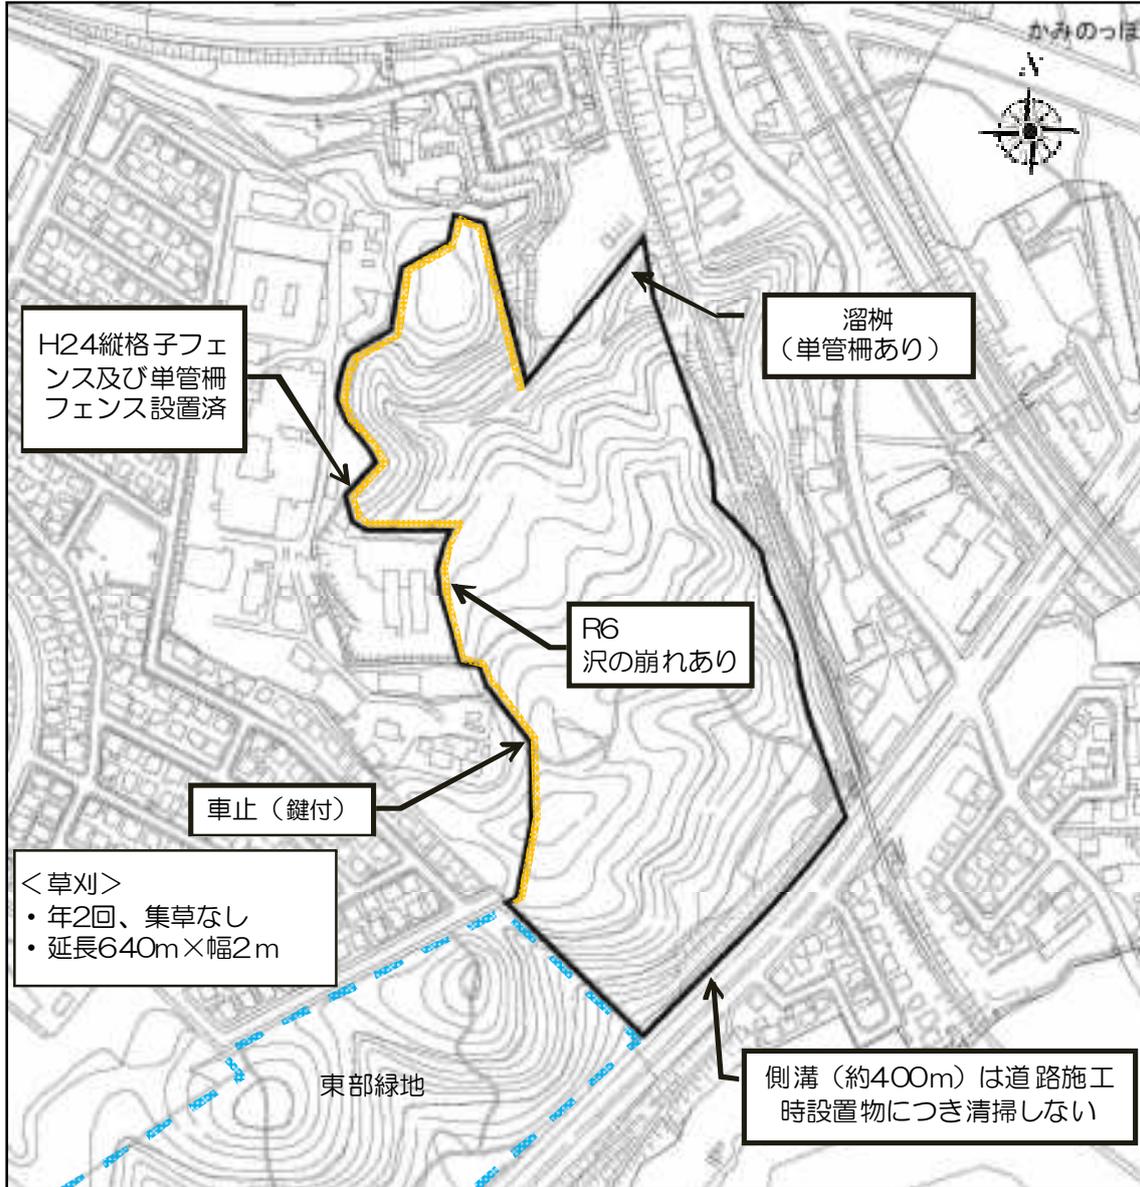

- 数量 (単位)
- : 特別緑地保全地区
  - : 清掃
  - : 草刈 (640m×2m) 1,280 (㎡)
  - : 東部緑地

図面名称	上野幌特別緑地保全地区	図面番号
縮尺	1 : 4,000	11 / 22



	数量	(単位)
	特別緑地保全地区	
	清掃	3,000 (㎡)
	草刈	(54m×2m) 108 (㎡)
	側溝・樹清掃	23 (m)

図面名称	円山西町特別緑地保全地区	図面番号
縮尺	1 : 1,000	12 / 22


作業平面図(別図1)



- |   |            |                     |
|---|------------|---------------------|
|  | : 特別緑地保全地区 | 数量 (単位)             |
|  | : 清掃       | 3,000 (㎡)           |
|  | : 草刈       | (350m×3m) 1,050 (㎡) |

図面名称	厚別東特別緑地保全地区	図面番号
縮尺	1 : 2,000	13 / 22


作業平面図(別図1)

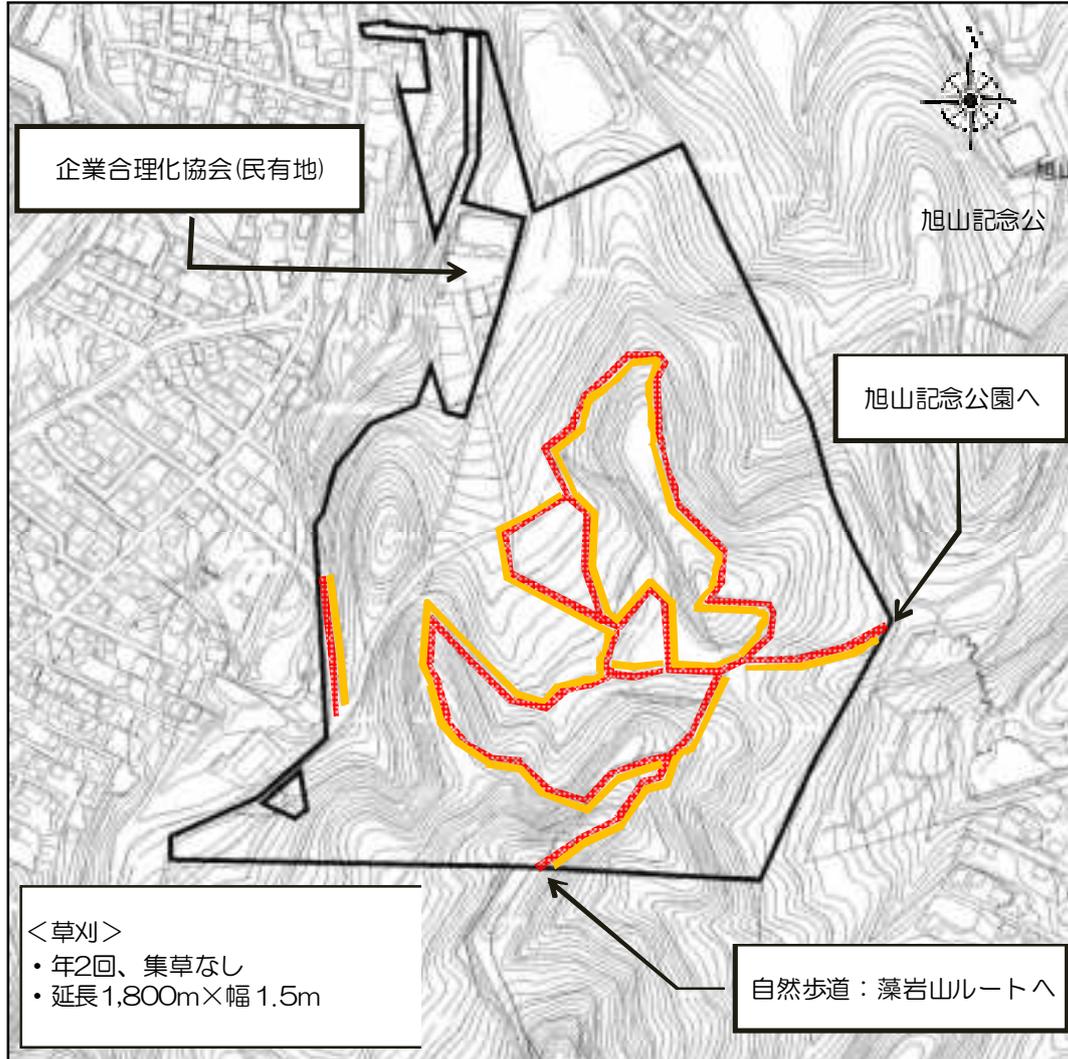

	: 都市環境林	藻岩山	数量	(単位)
	: 巡視			
	: 草刈	(1,800m×1.5m)	2,700	(㎡)

図面名称	旭山都市環境林	図面番号
縮尺	1 : 5,000	14 / 22

作業平面図(別図1)

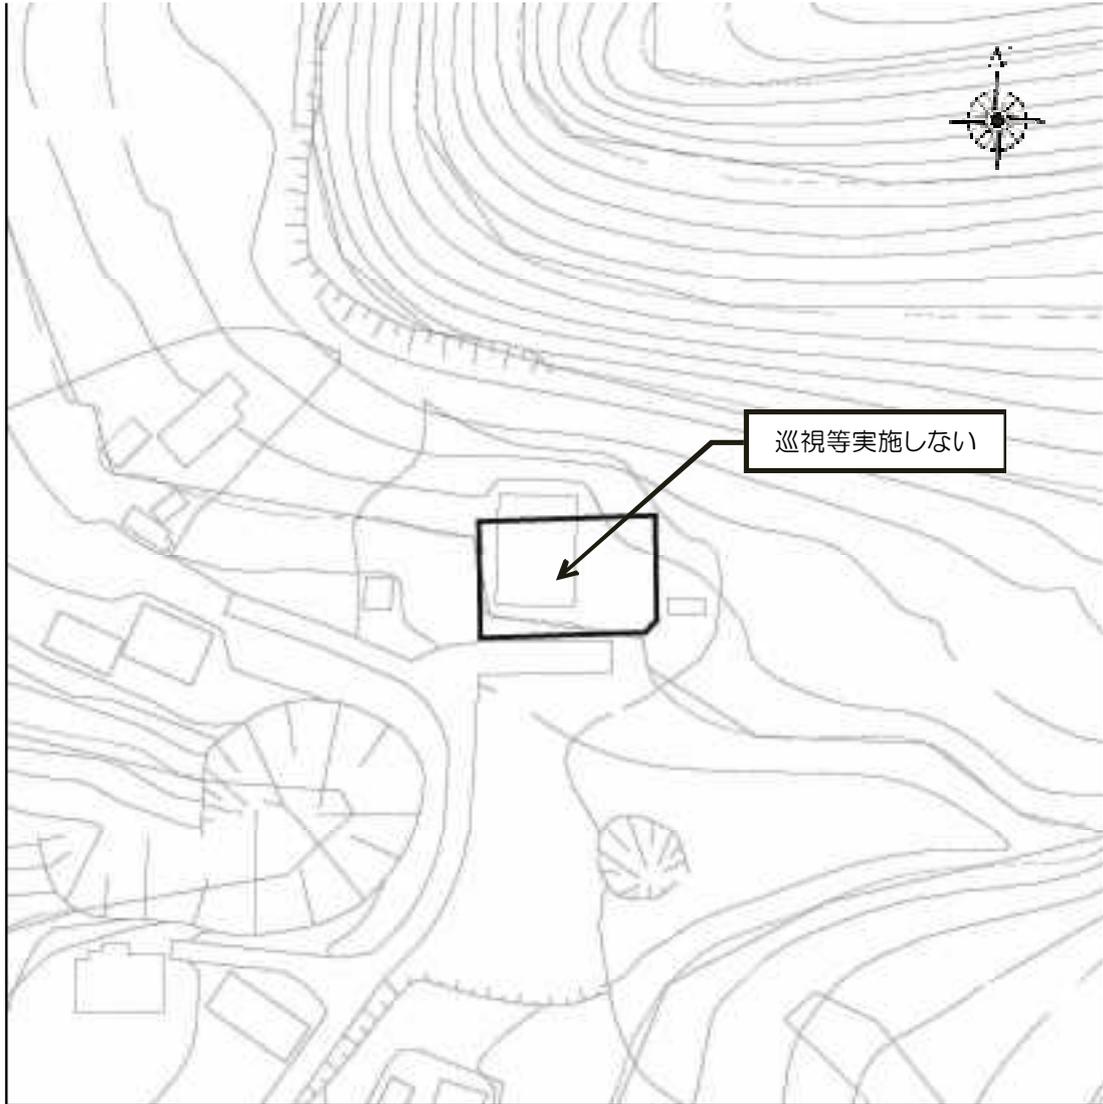

 : 都市環境林


図面名称	盤溪都市環境林	図面番号
縮尺	1 : 1,000	15 / 22



※巡視のみ

- : 都市環境林
- : 巡視
- : 散策路


図面名称	伏見都市環境林	図面番号
縮尺	1 : 6,000	16 / 22

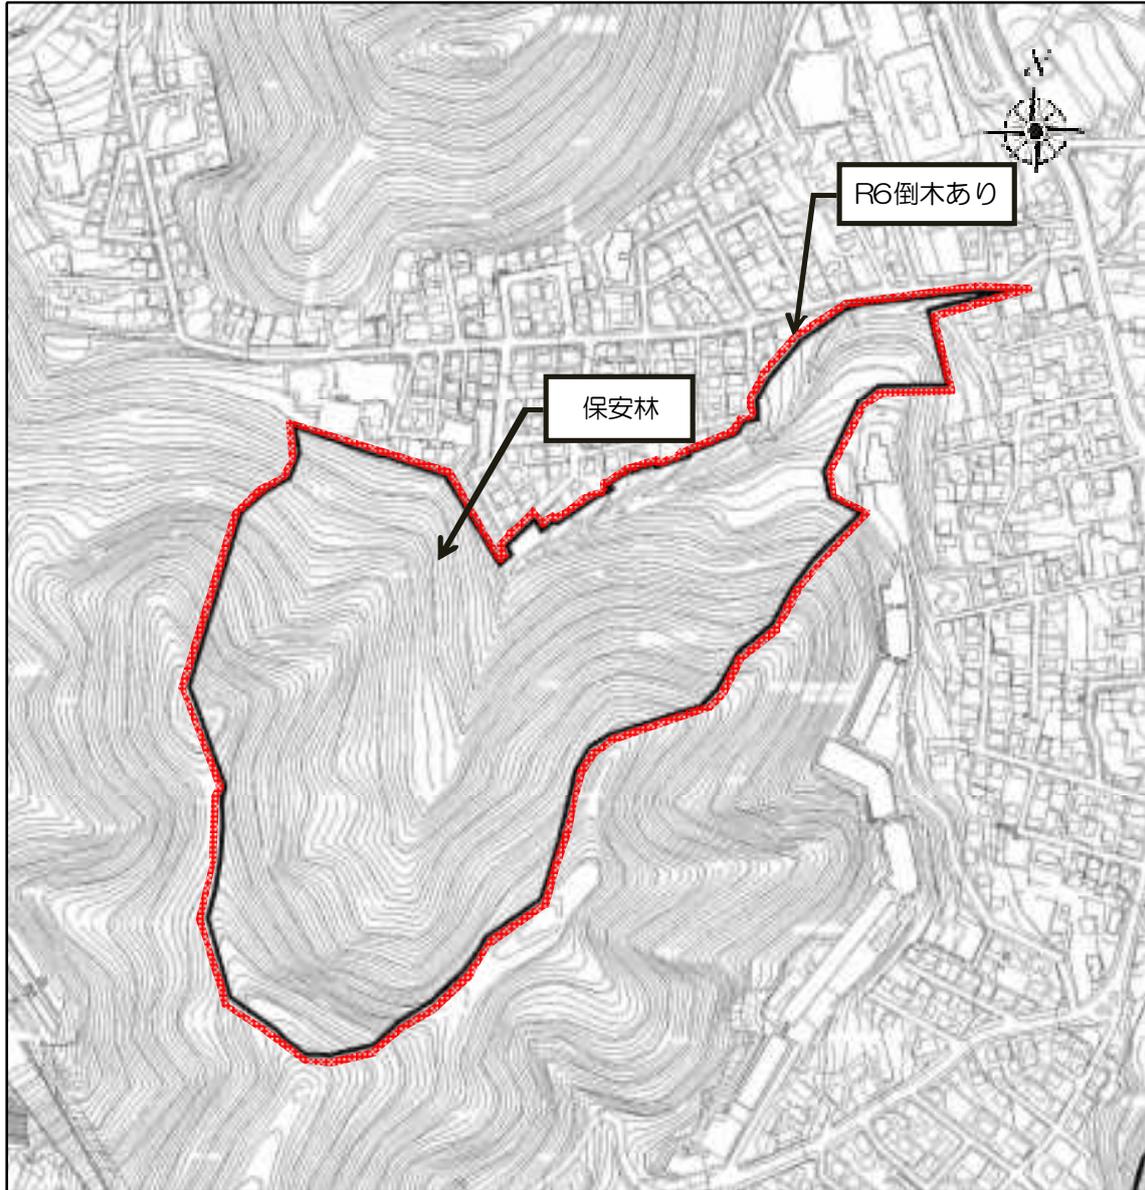

※巡視のみ


-  : 都市環境林
-  : 巡視

図面名称	円山西町都市環境林	図面番号
縮尺	1 : 5,000	17 / 22

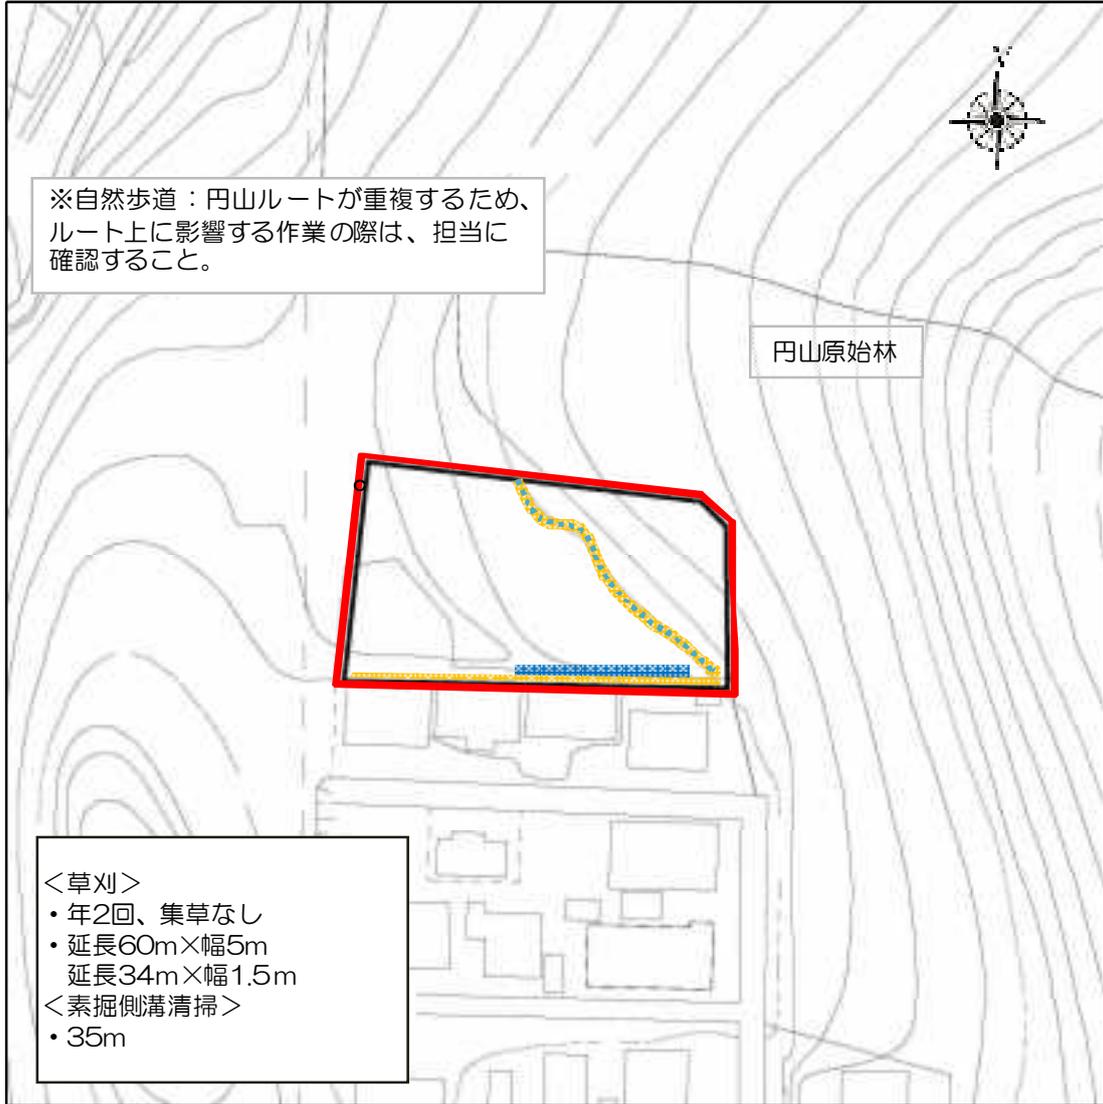

	：都市環境林	数量	(単位)
	：巡視		
	：草刈	(60m×5m) (34m×1.5m)	351 (㎡)
	：素掘側溝清掃		35 (m)
	：自然歩道(円山ルート)		

図面名称	円山西町第二都市環境林	図面番号
縮尺	1 : 1,000	18 / 22

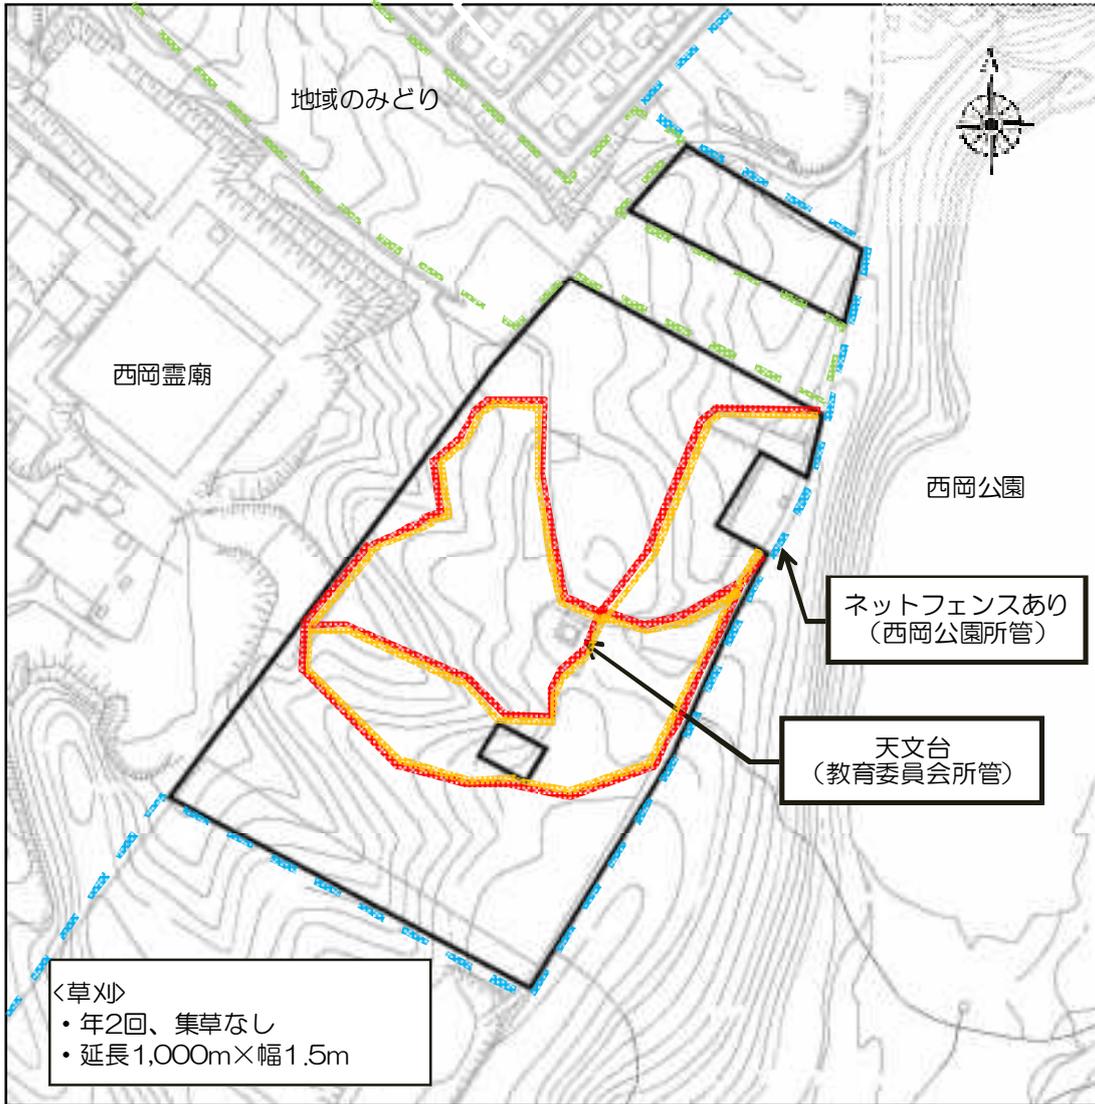

- |   |          |               |           |
|---|----------|---------------|-----------|
|  | : 都市環境林  | 数量            | (単位)      |
|  | : 巡視     |               |           |
|  | : 草刈     | (1,000m×1.5m) | 1,500 (㎡) |
|  | : 西岡公園   |               |           |
|  | : 地域のみどり |               |           |

図面名称	西岡都市環境林	図面番号
縮尺	1 : 3,000	19 / 22

作業平面図(別図1)




- |   |                   |
|---|-------------------|
|  : 都市環境林 | 数量 (単位)           |
|  : 巡視    |                   |
|  : 草刈    | (140m×5m) 700 (㎡) |

図面名称	清田都市環境林	図面番号
縮尺	1 : 2,500	20 / 22



	数量	(単位)
 : 都市環境林		
 : 巡視		
 : 草刈	(1,500m×1m) +3,800㎡	5,300 (㎡)
 : 落ち葉(秋)清掃	(1,500m×1m)	1,500 (㎡)

図面名称	伏見都市環境林隣接地	図面番号
縮尺	1 : 3,000	21 / 22

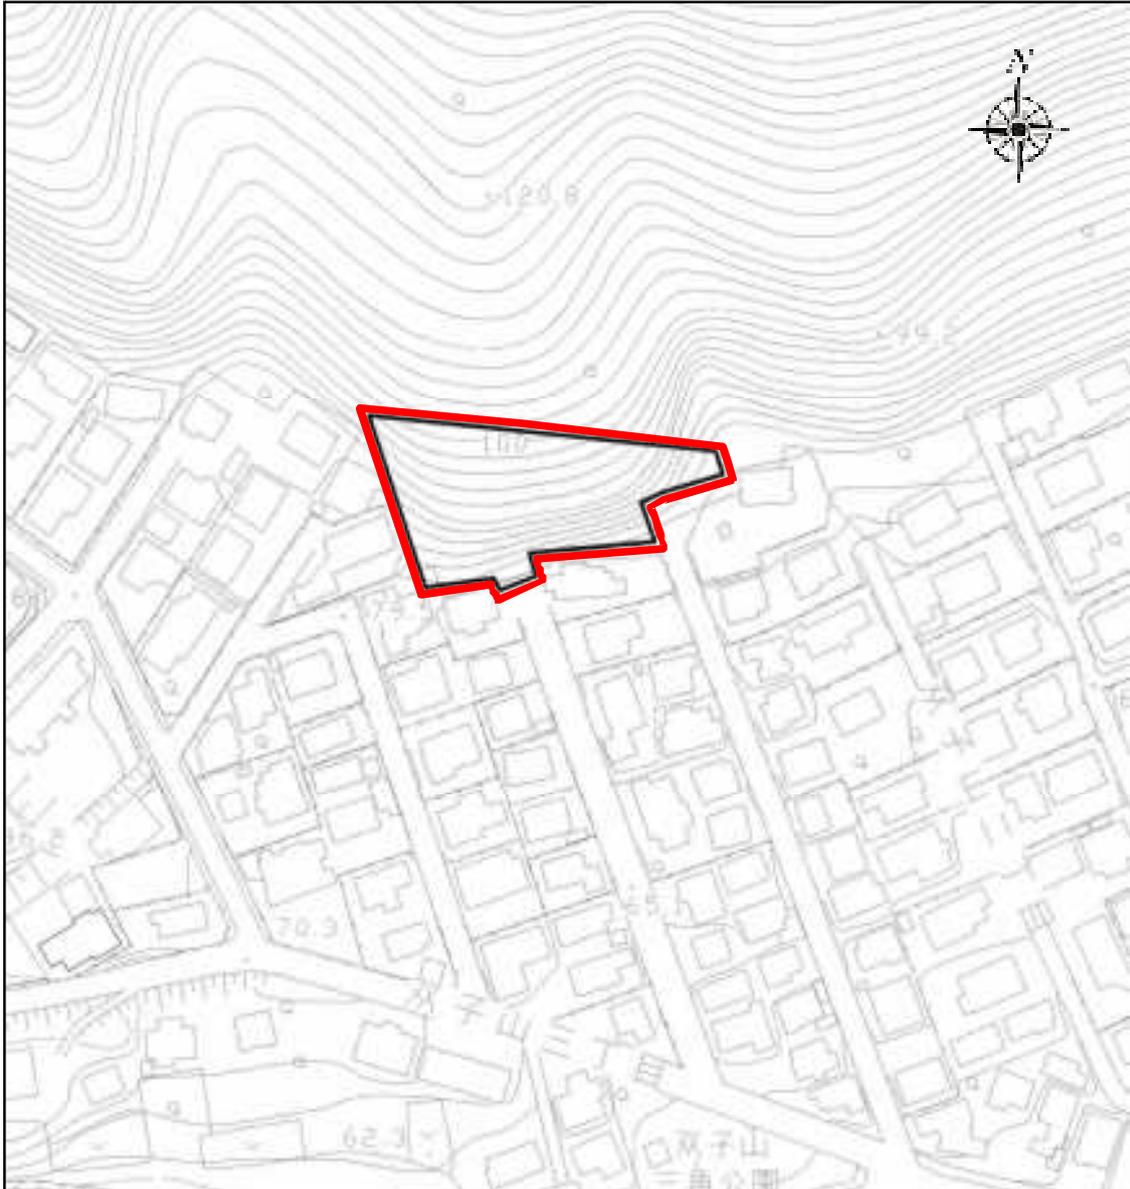

数量 (単位)

 : みどりの管理課所管地

 : 巡視

図面名称	所管緑地	図面番号
縮尺	1 : 1,500	22 / 22