




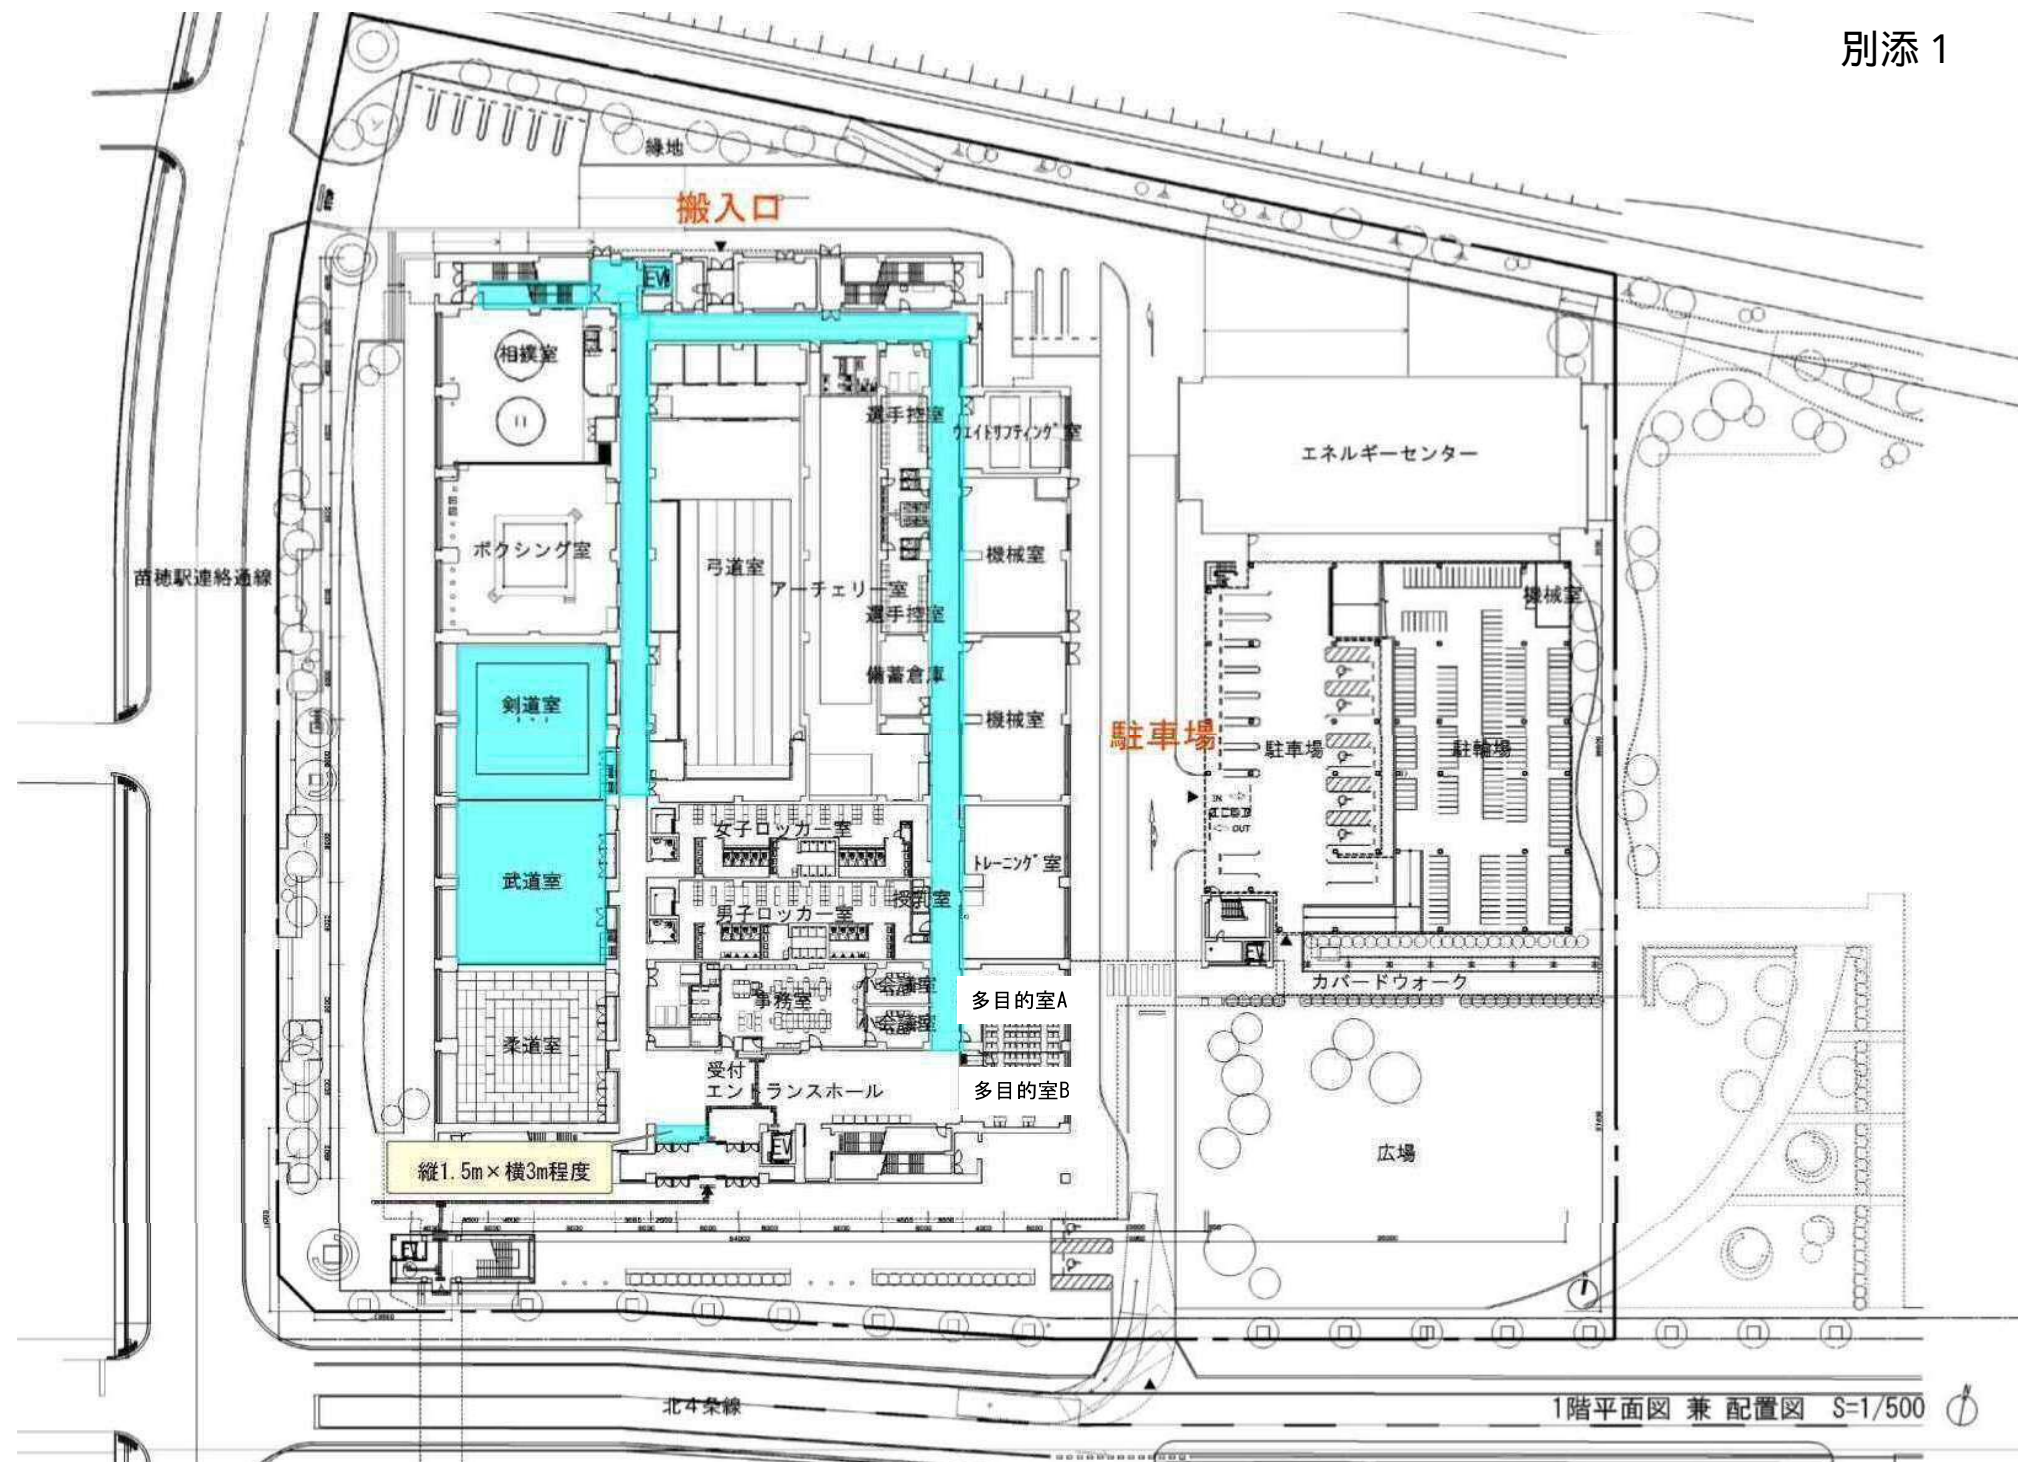

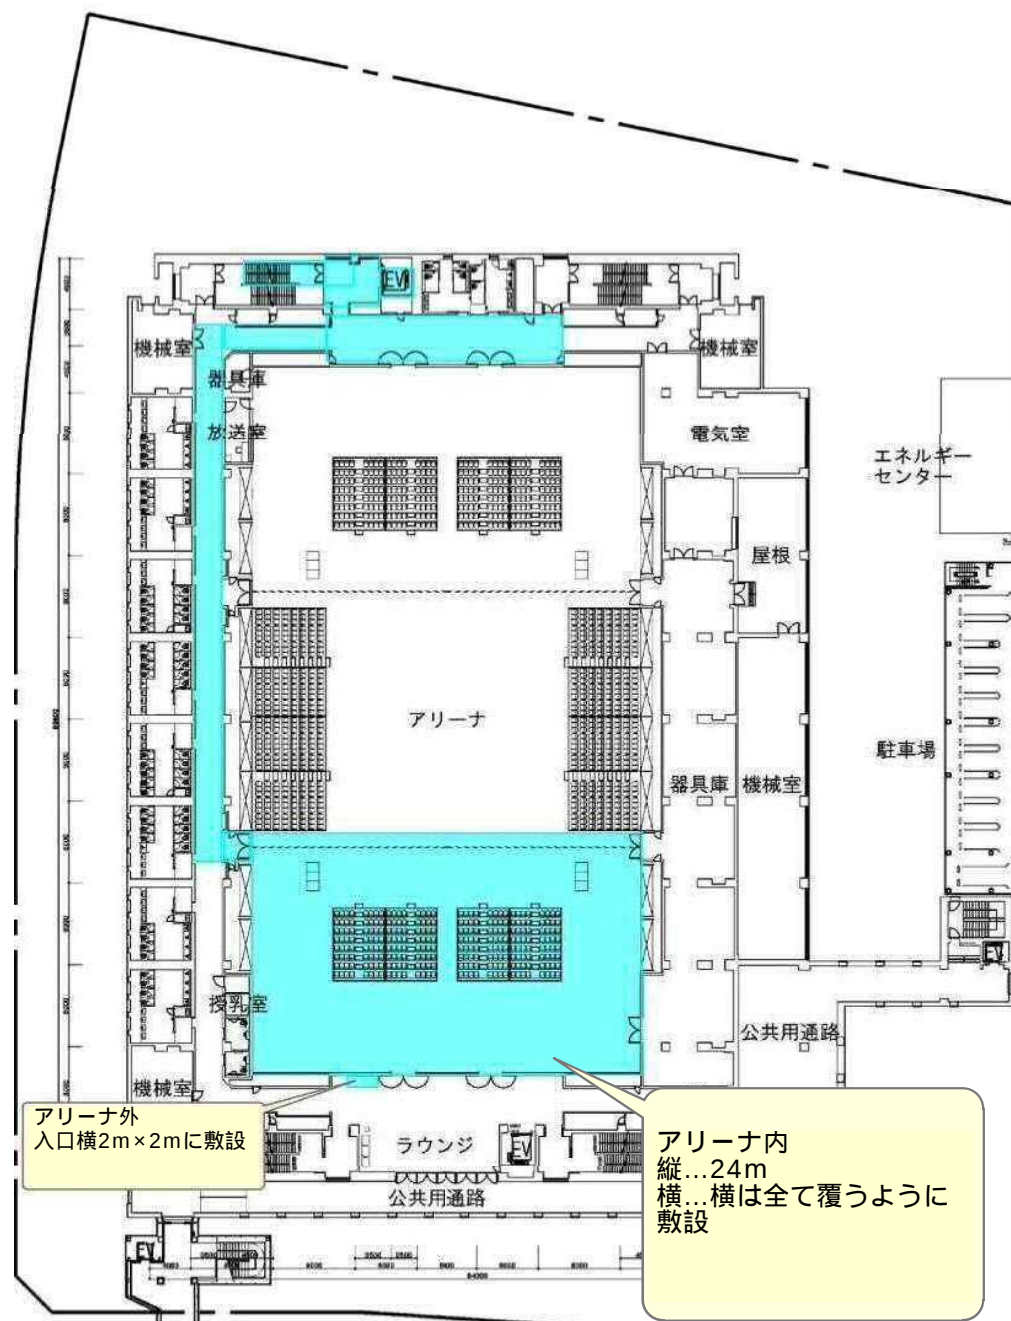

2階平面図 S=1/500

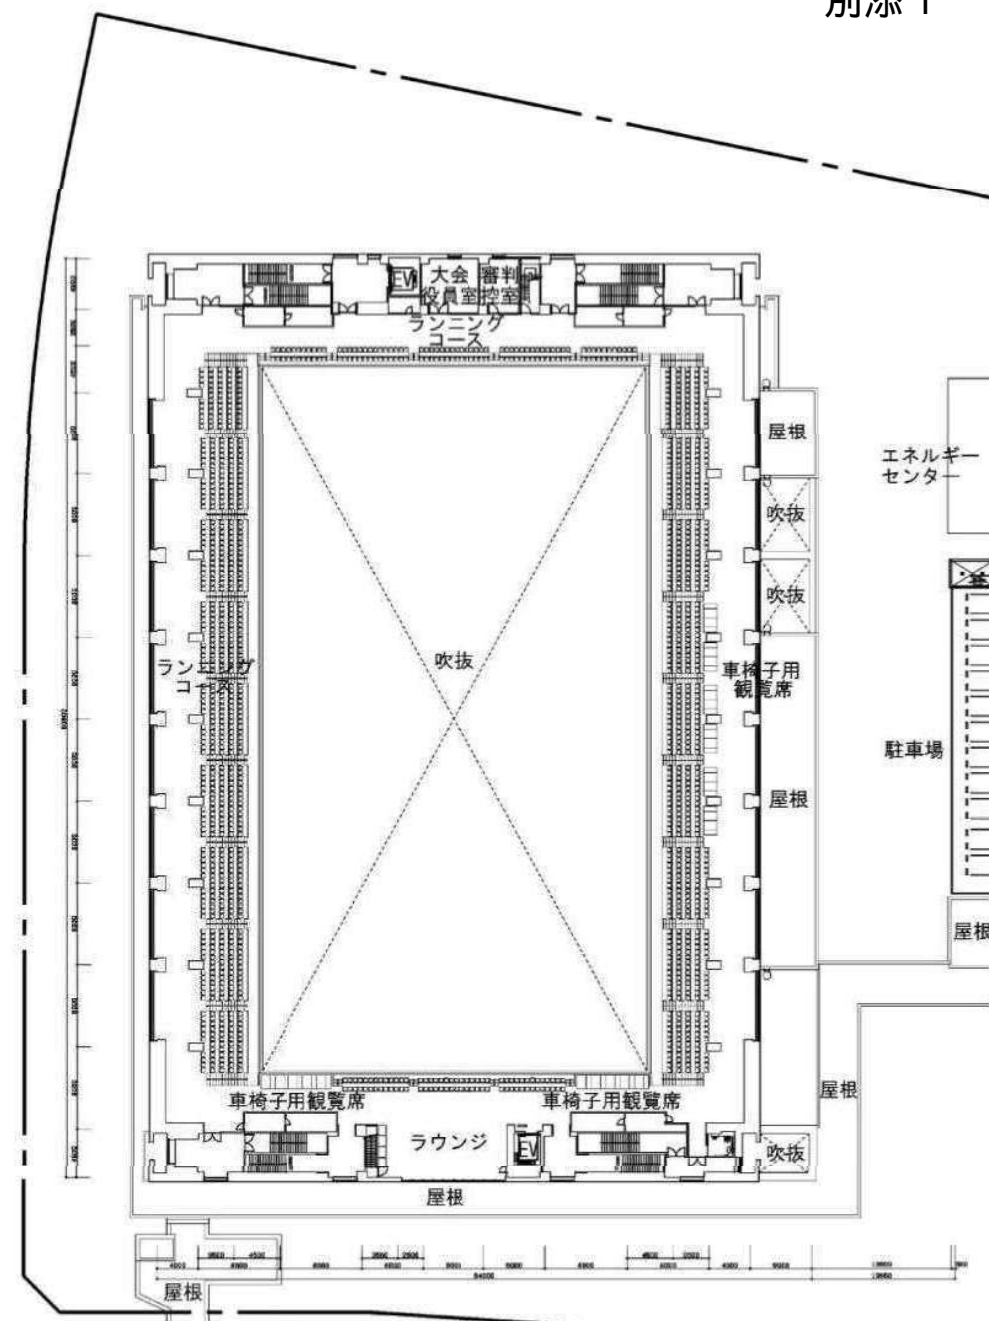

3階平面図 S=1/500