


手稲処理区発寒11条1丁目ほか下水道管路調査業務 位置図 (8/24)

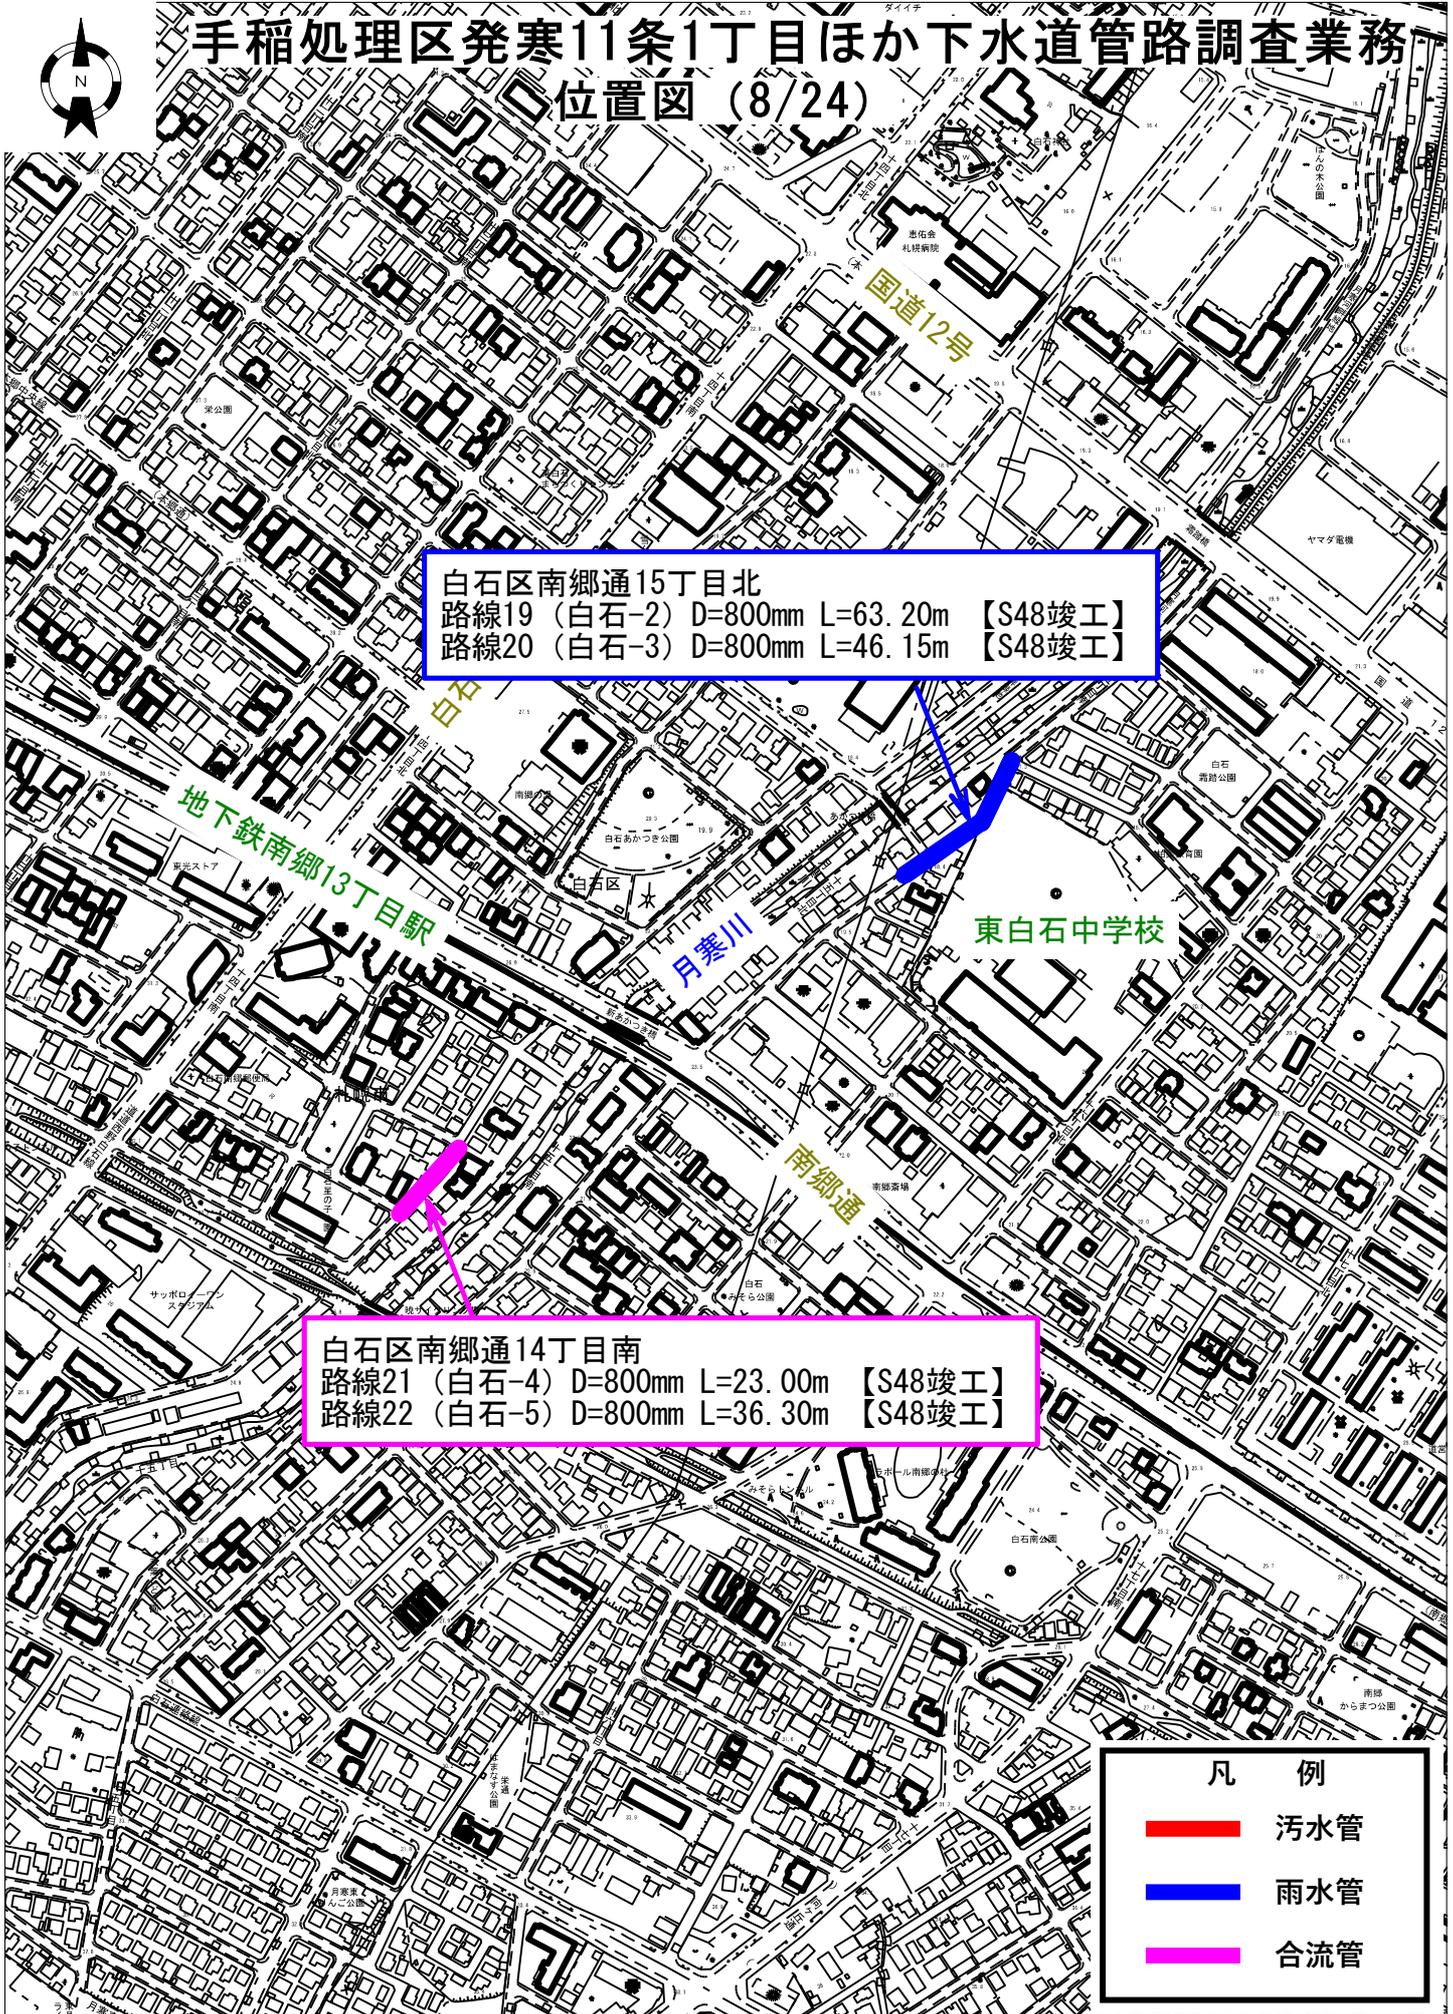


白石区南郷通15丁目北
路線19 (白石-2) D=800mm L=63.20m 【S48竣工】
路線20 (白石-3) D=800mm L=46.15m 【S48竣工】

白石区南郷通14丁目南
路線21 (白石-4) D=800mm L=23.00m 【S48竣工】
路線22 (白石-5) D=800mm L=36.30m 【S48竣工】

凡 例	
	污水管
	雨水管
	合流管

手稲処理区発寒11条1丁目ほか下水道管路調査業務

位置図 (9/24)

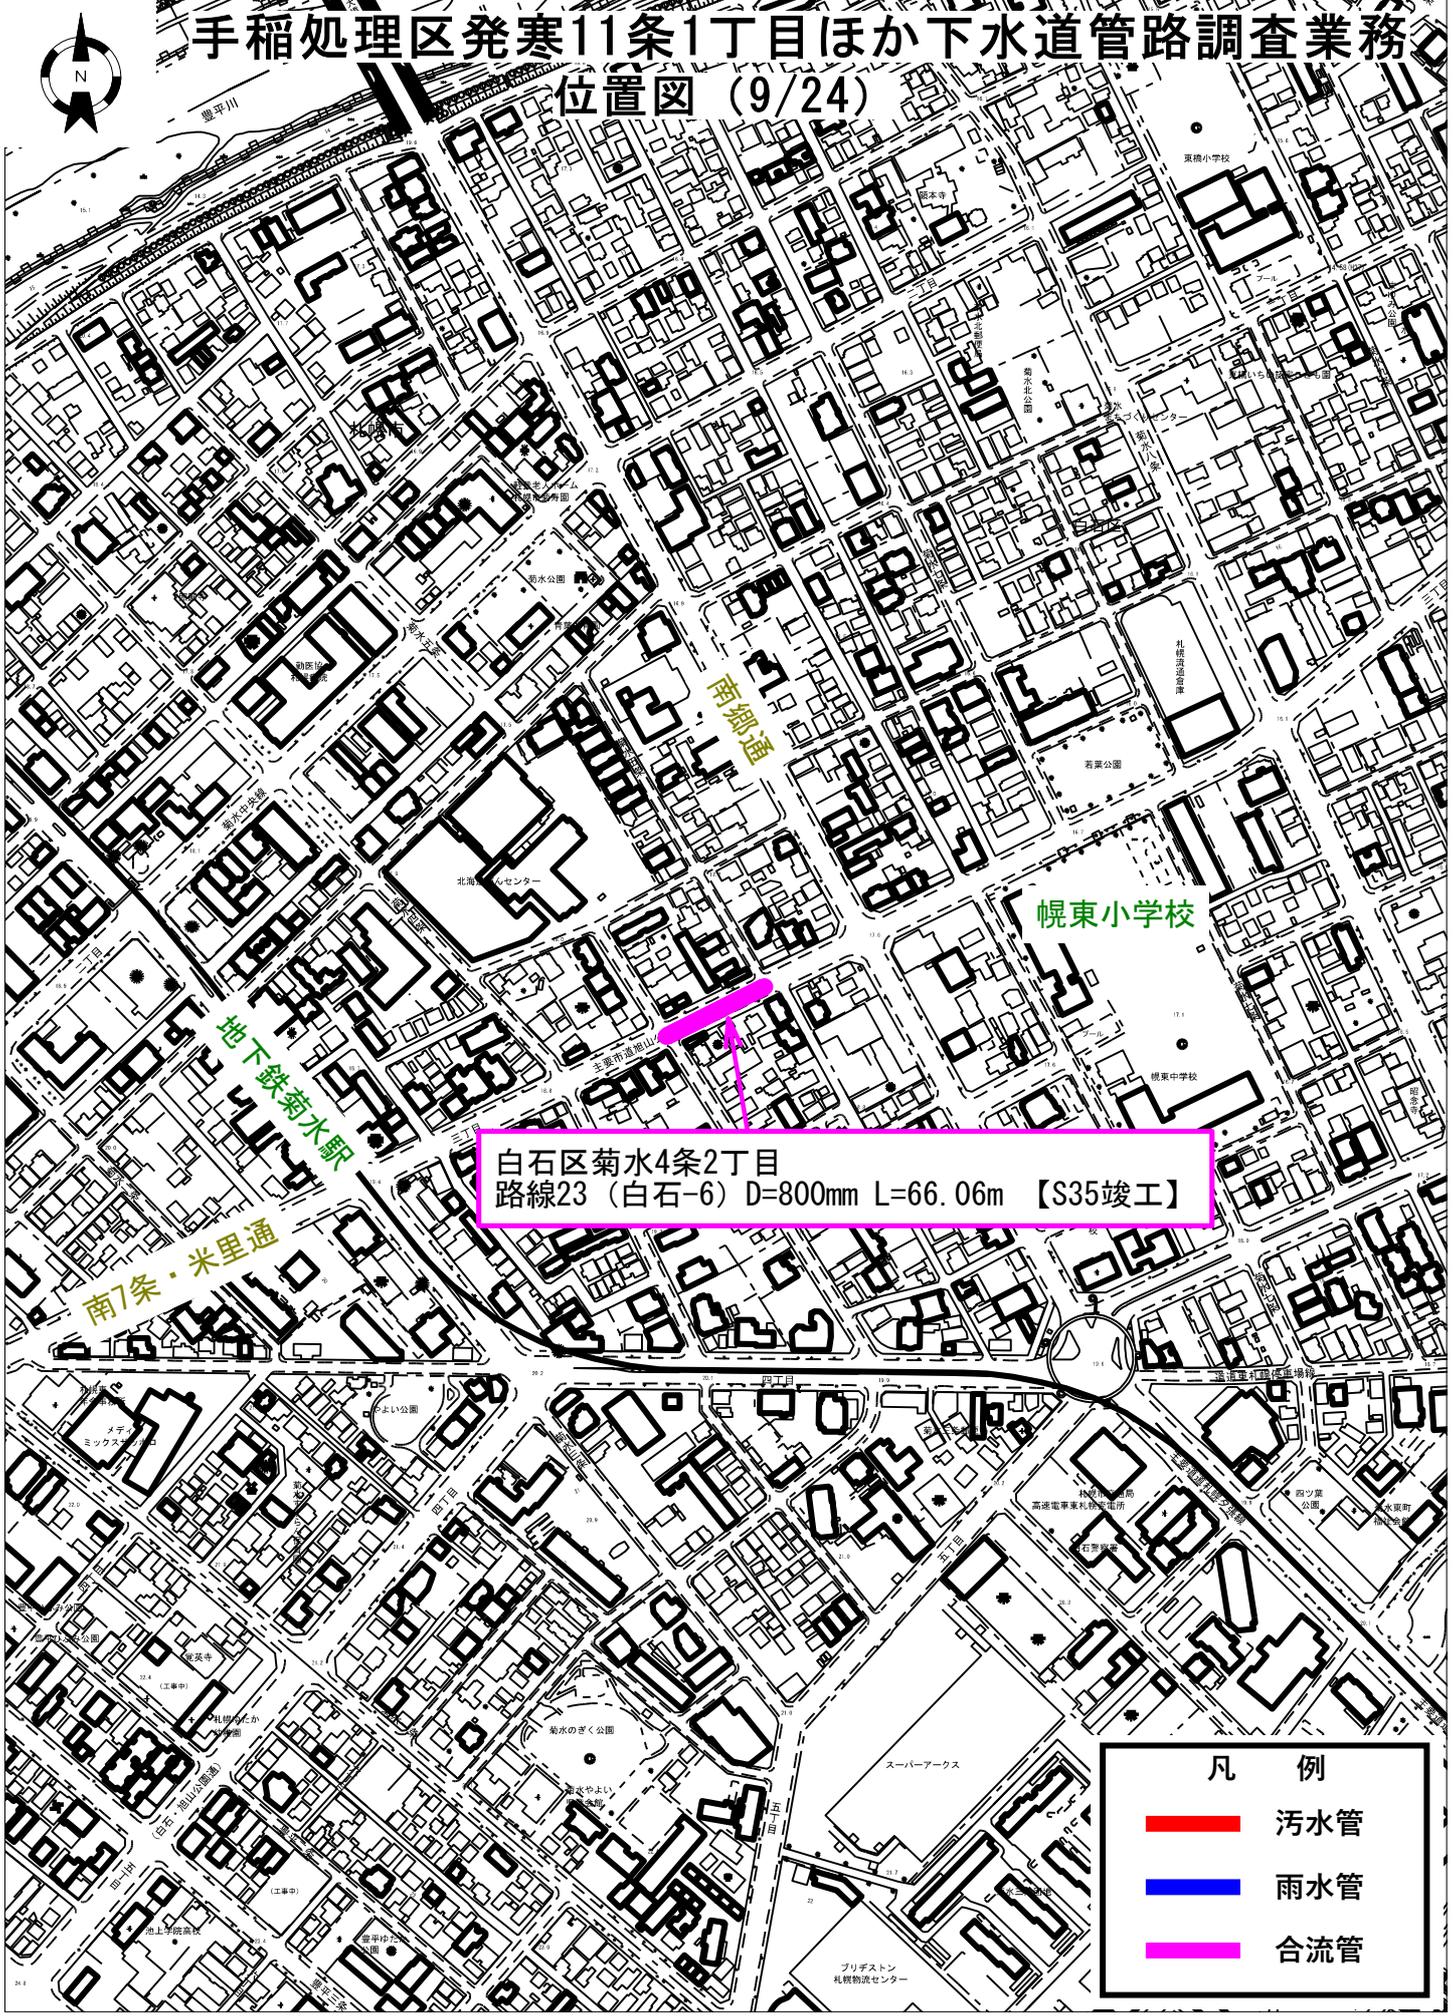

白石区菊水4条2丁目
 路線23 (白石-6) D=800mm L=66.06m 【S35竣工】

凡 例	
■	污水管
■	雨水管
■	合流管

0 200m

1/5000

手稲処理区発寒11条1丁目ほか下水道管路調査業務

位置図 (10/24)



白石区北郷3条4丁目
路線24 (白石-7) D=600mm L=48.59m 【S47竣工】

凡 例	
	污水管
	雨水管
	合流管



手稲処理区発寒11条1丁目ほか下水道管路調査業務

位置図 (12/24)



白石区本通10丁目南
路線26 (白石-9) D=800mm L=37.65m 【S46竣工】

凡 例	
	污水管
	雨水管
	合流管