

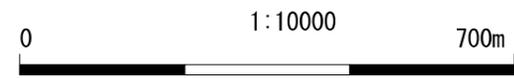




# 篠路宅造2号線（篠路5条5丁目）ほか大口径管調査業務 位置図 S=1:10,000(1/6)

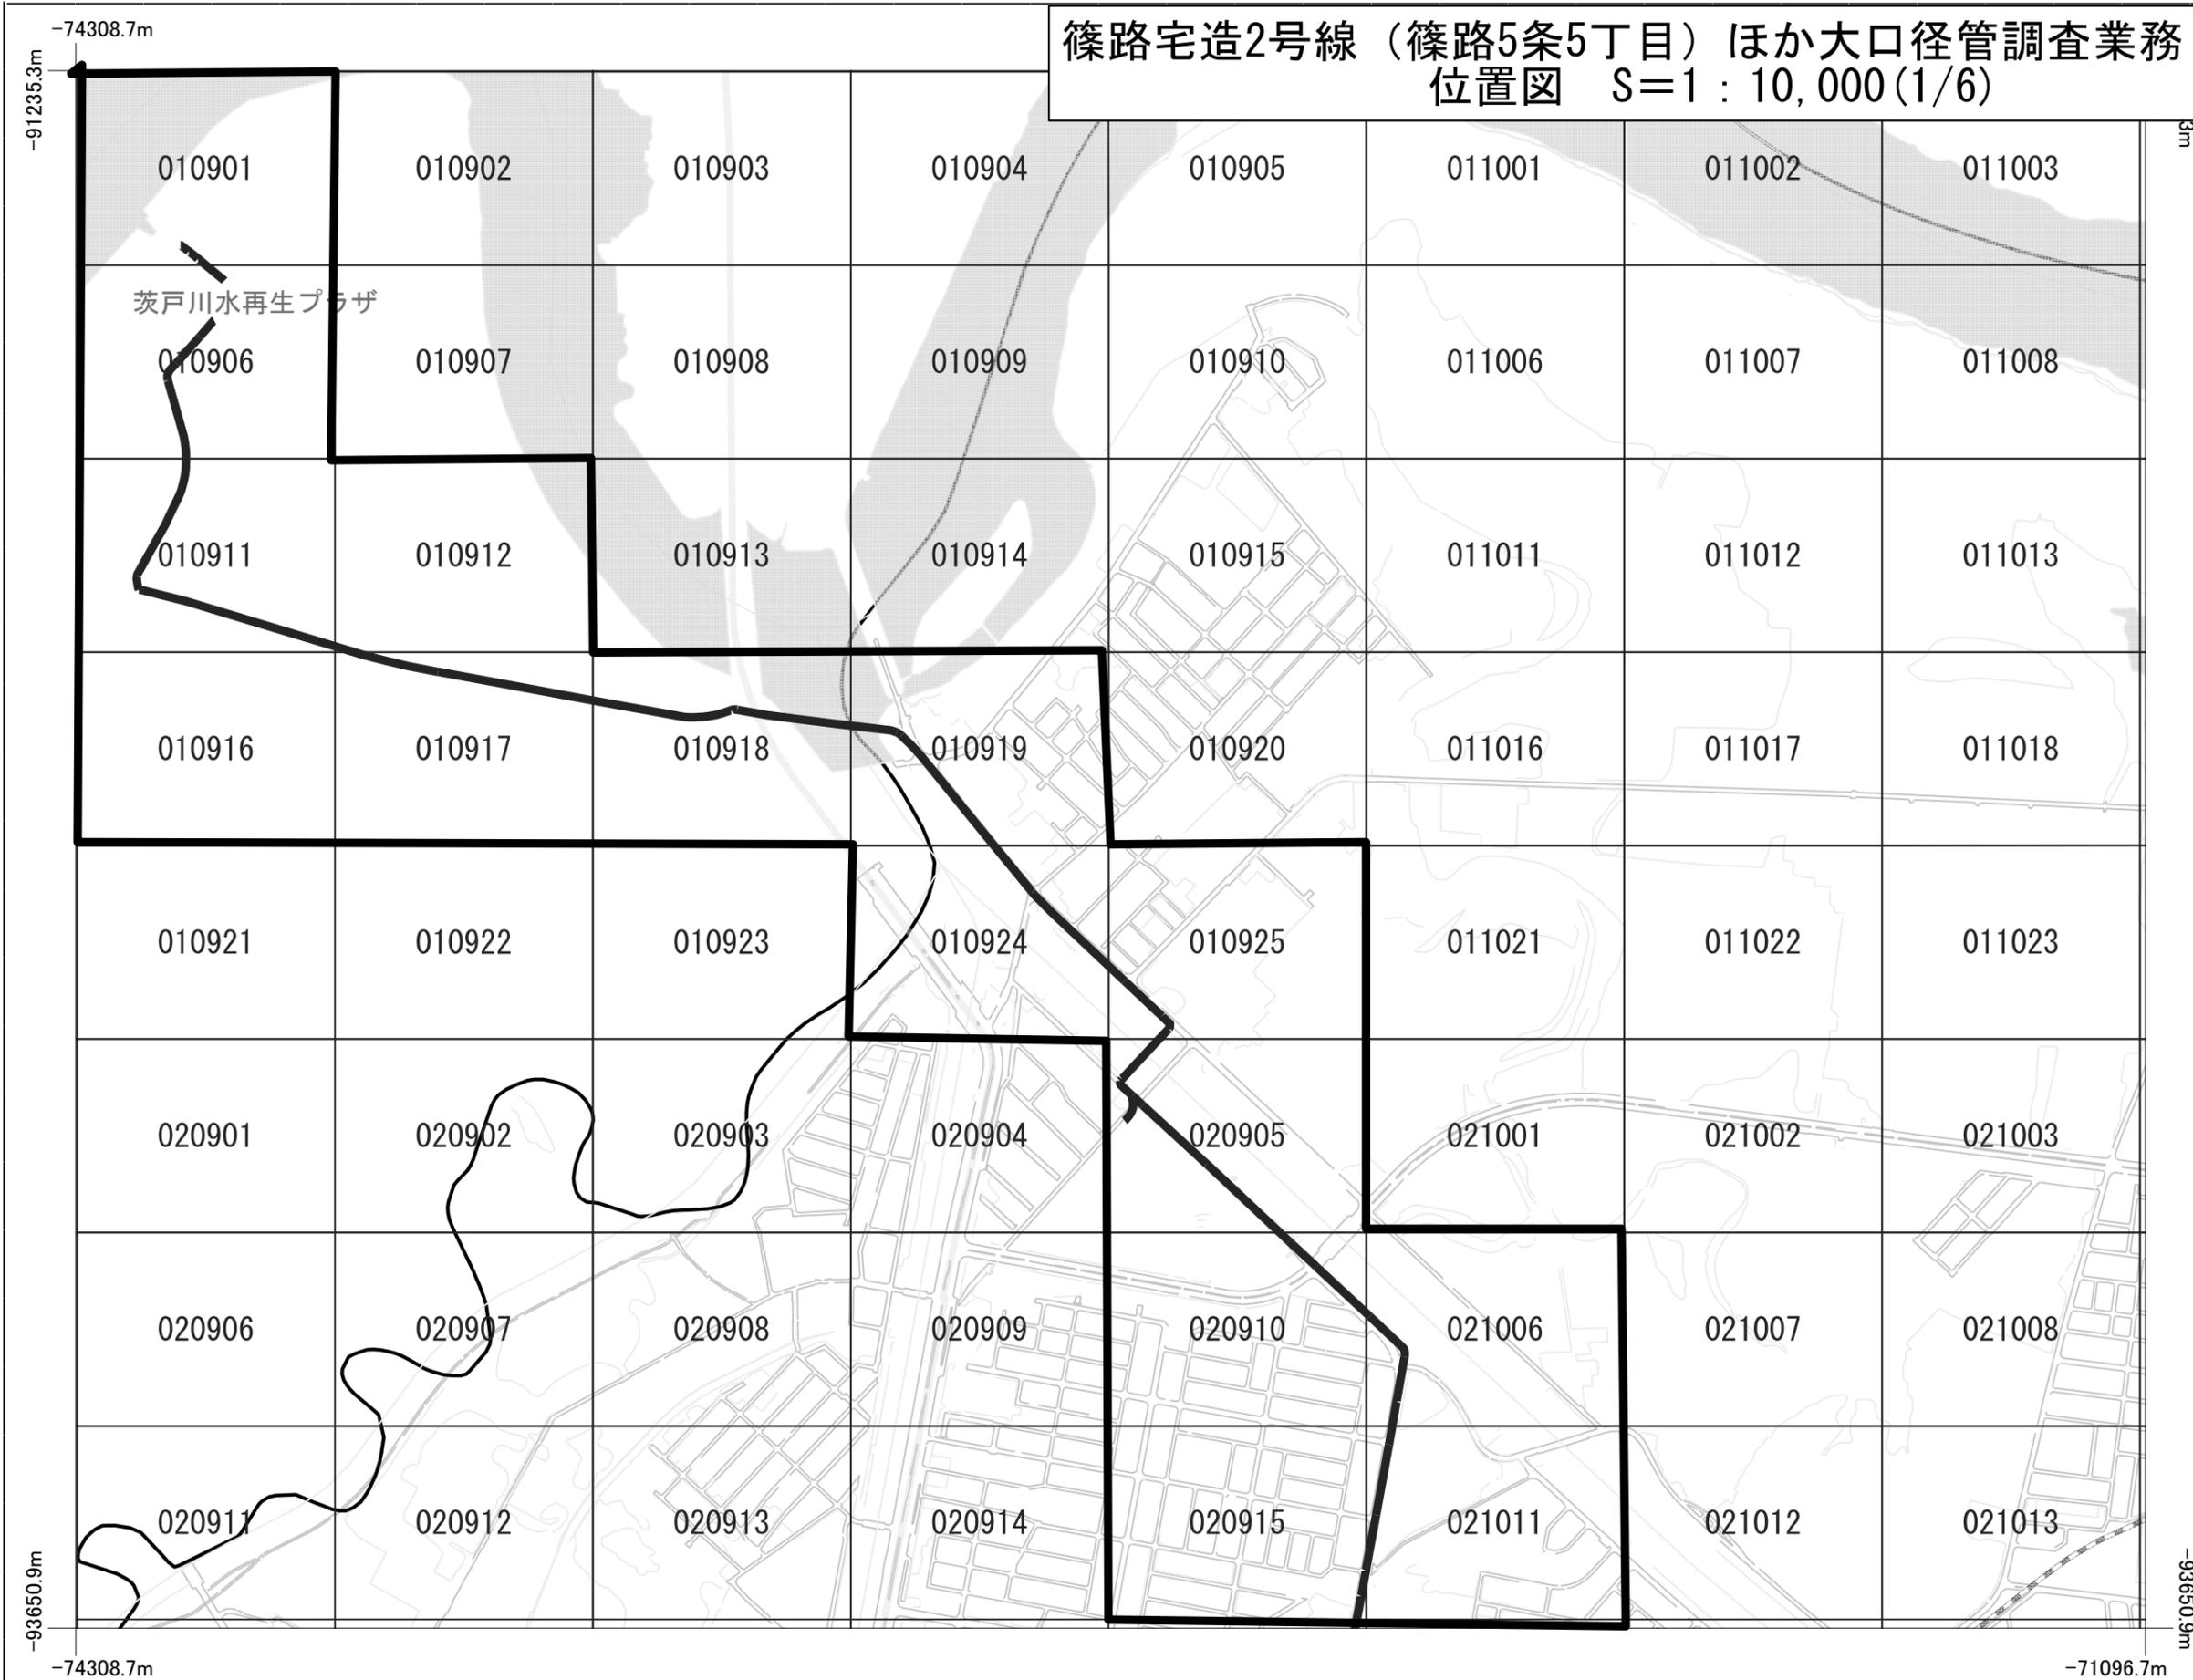



# 篠路宅造2号線 (篠路5条5丁目) ほか大口径管調査業務 位置図 S=1 : 10,000 (2/6)

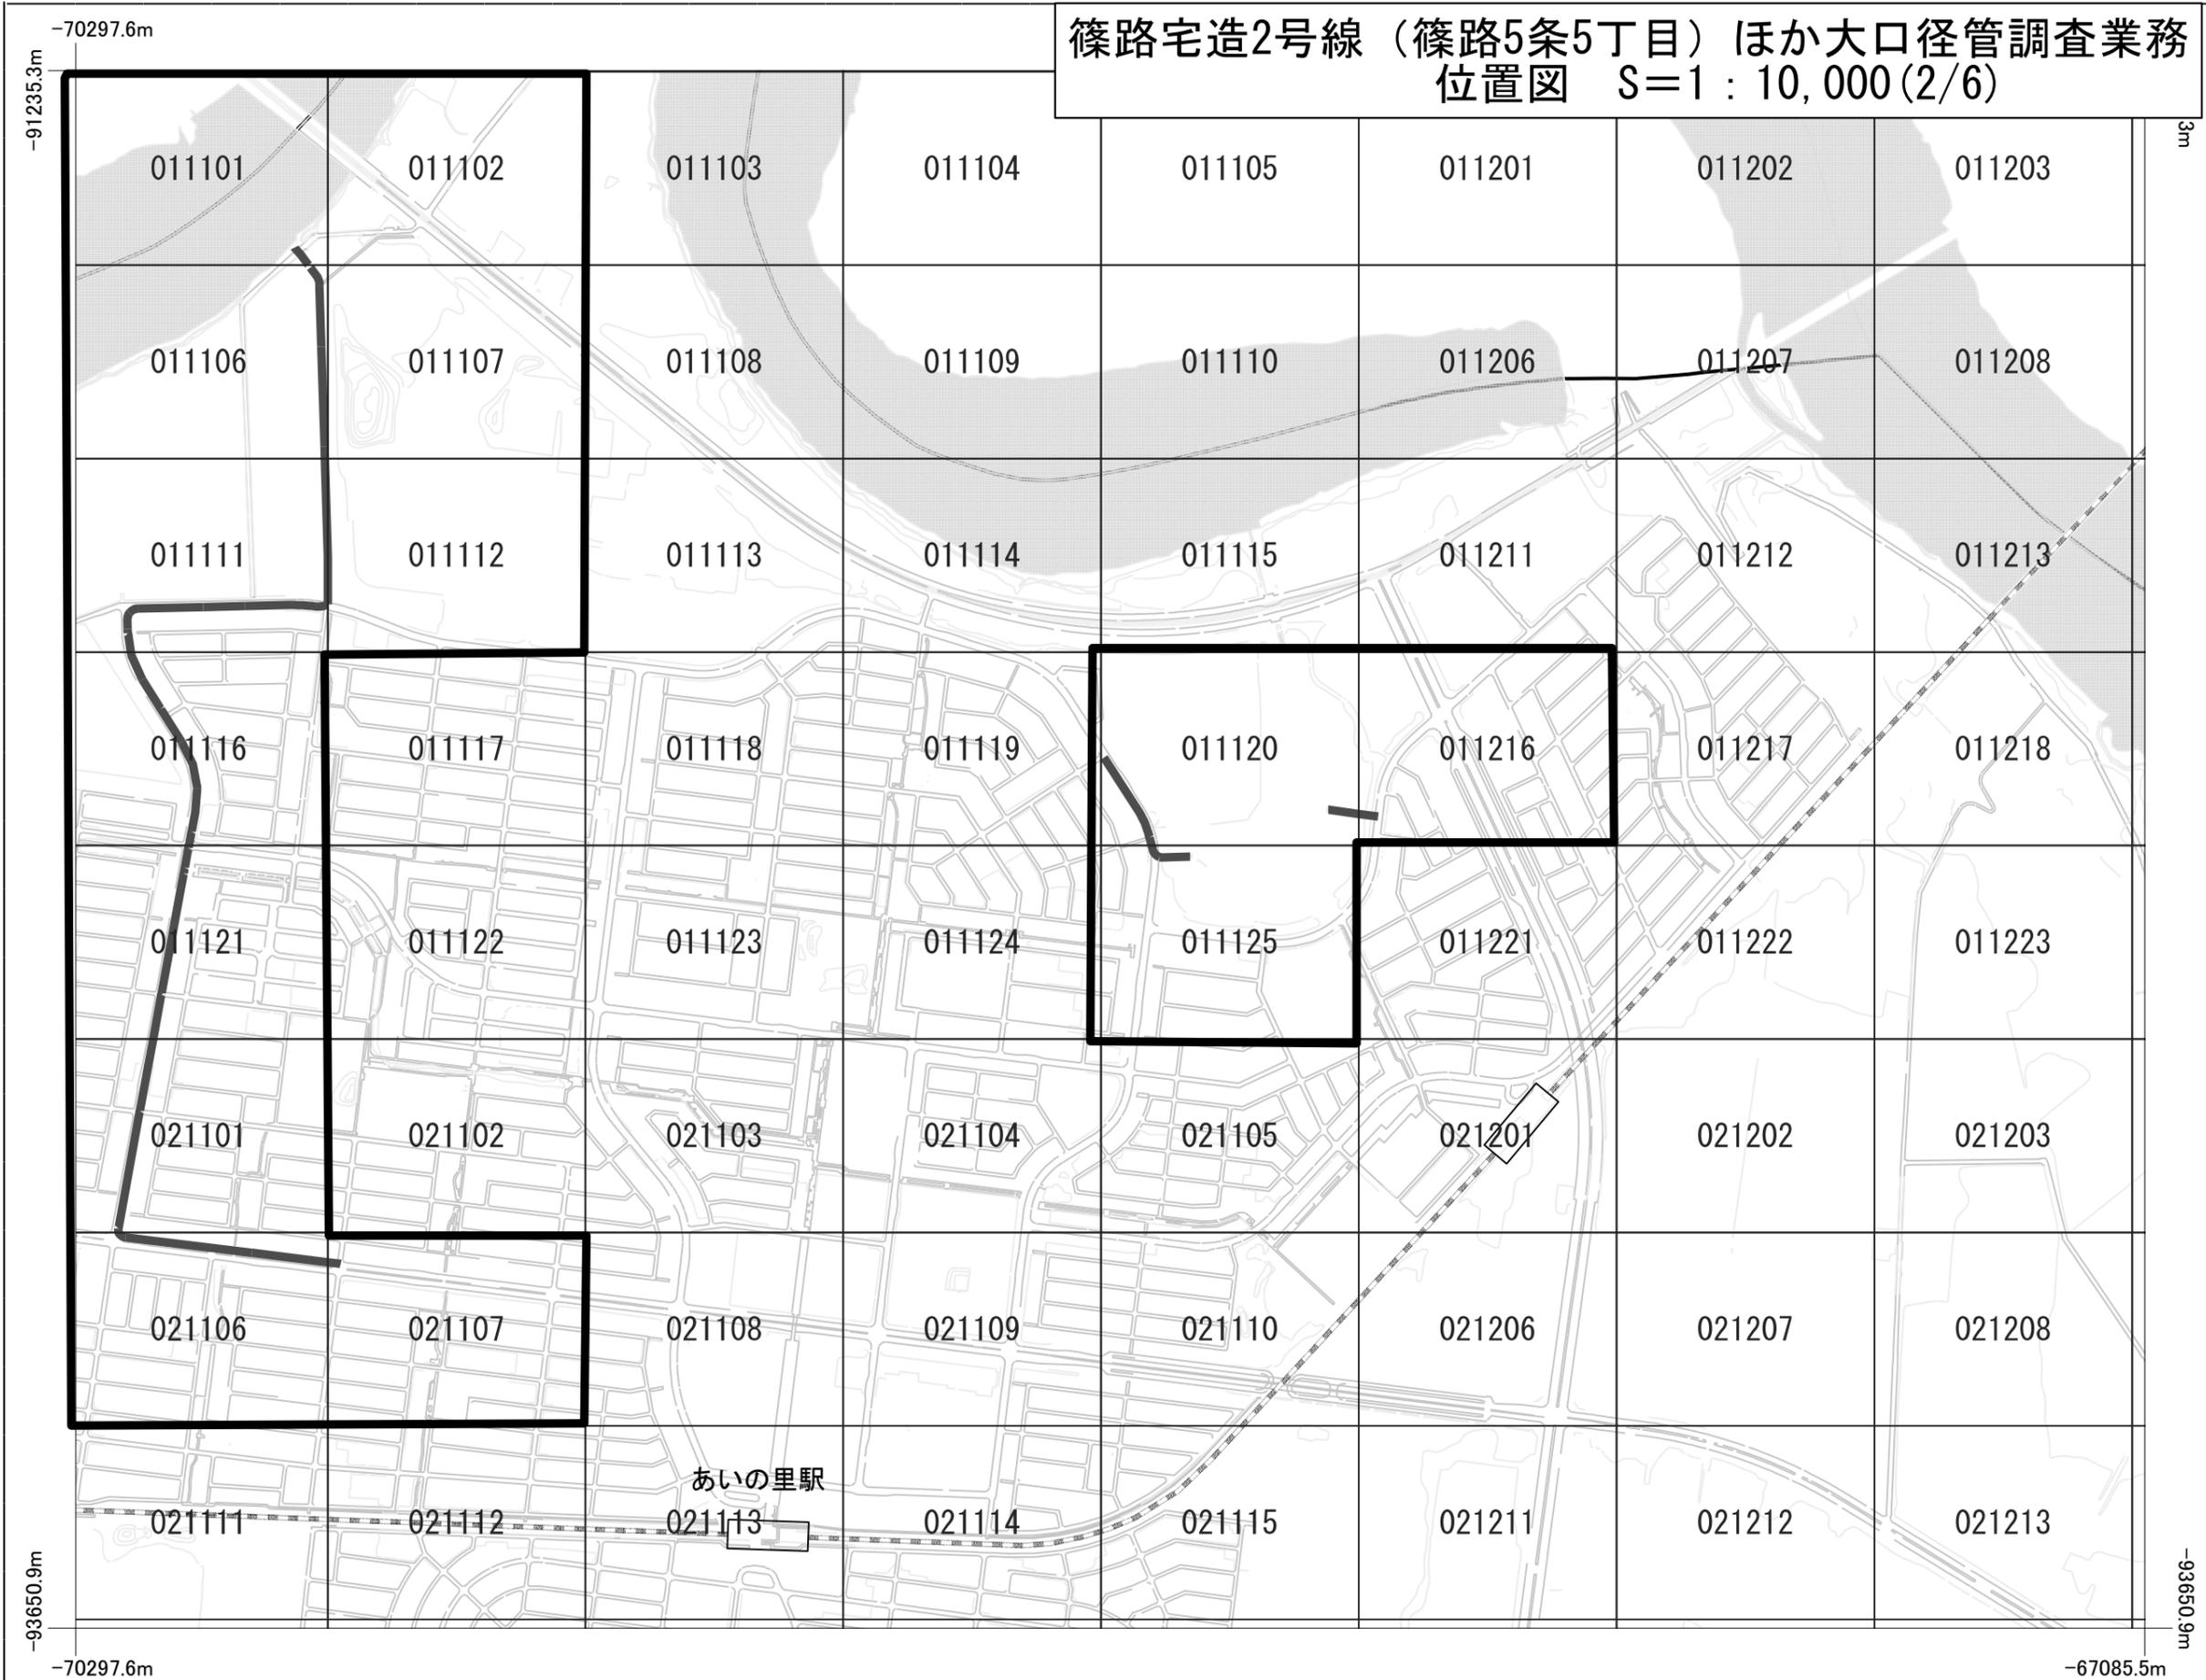



篠路宅造2号線 (篠路5条5丁目) ほか大口径管調査業務  
位置図 S=1 : 10,000 (3/6)

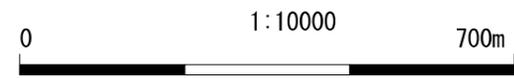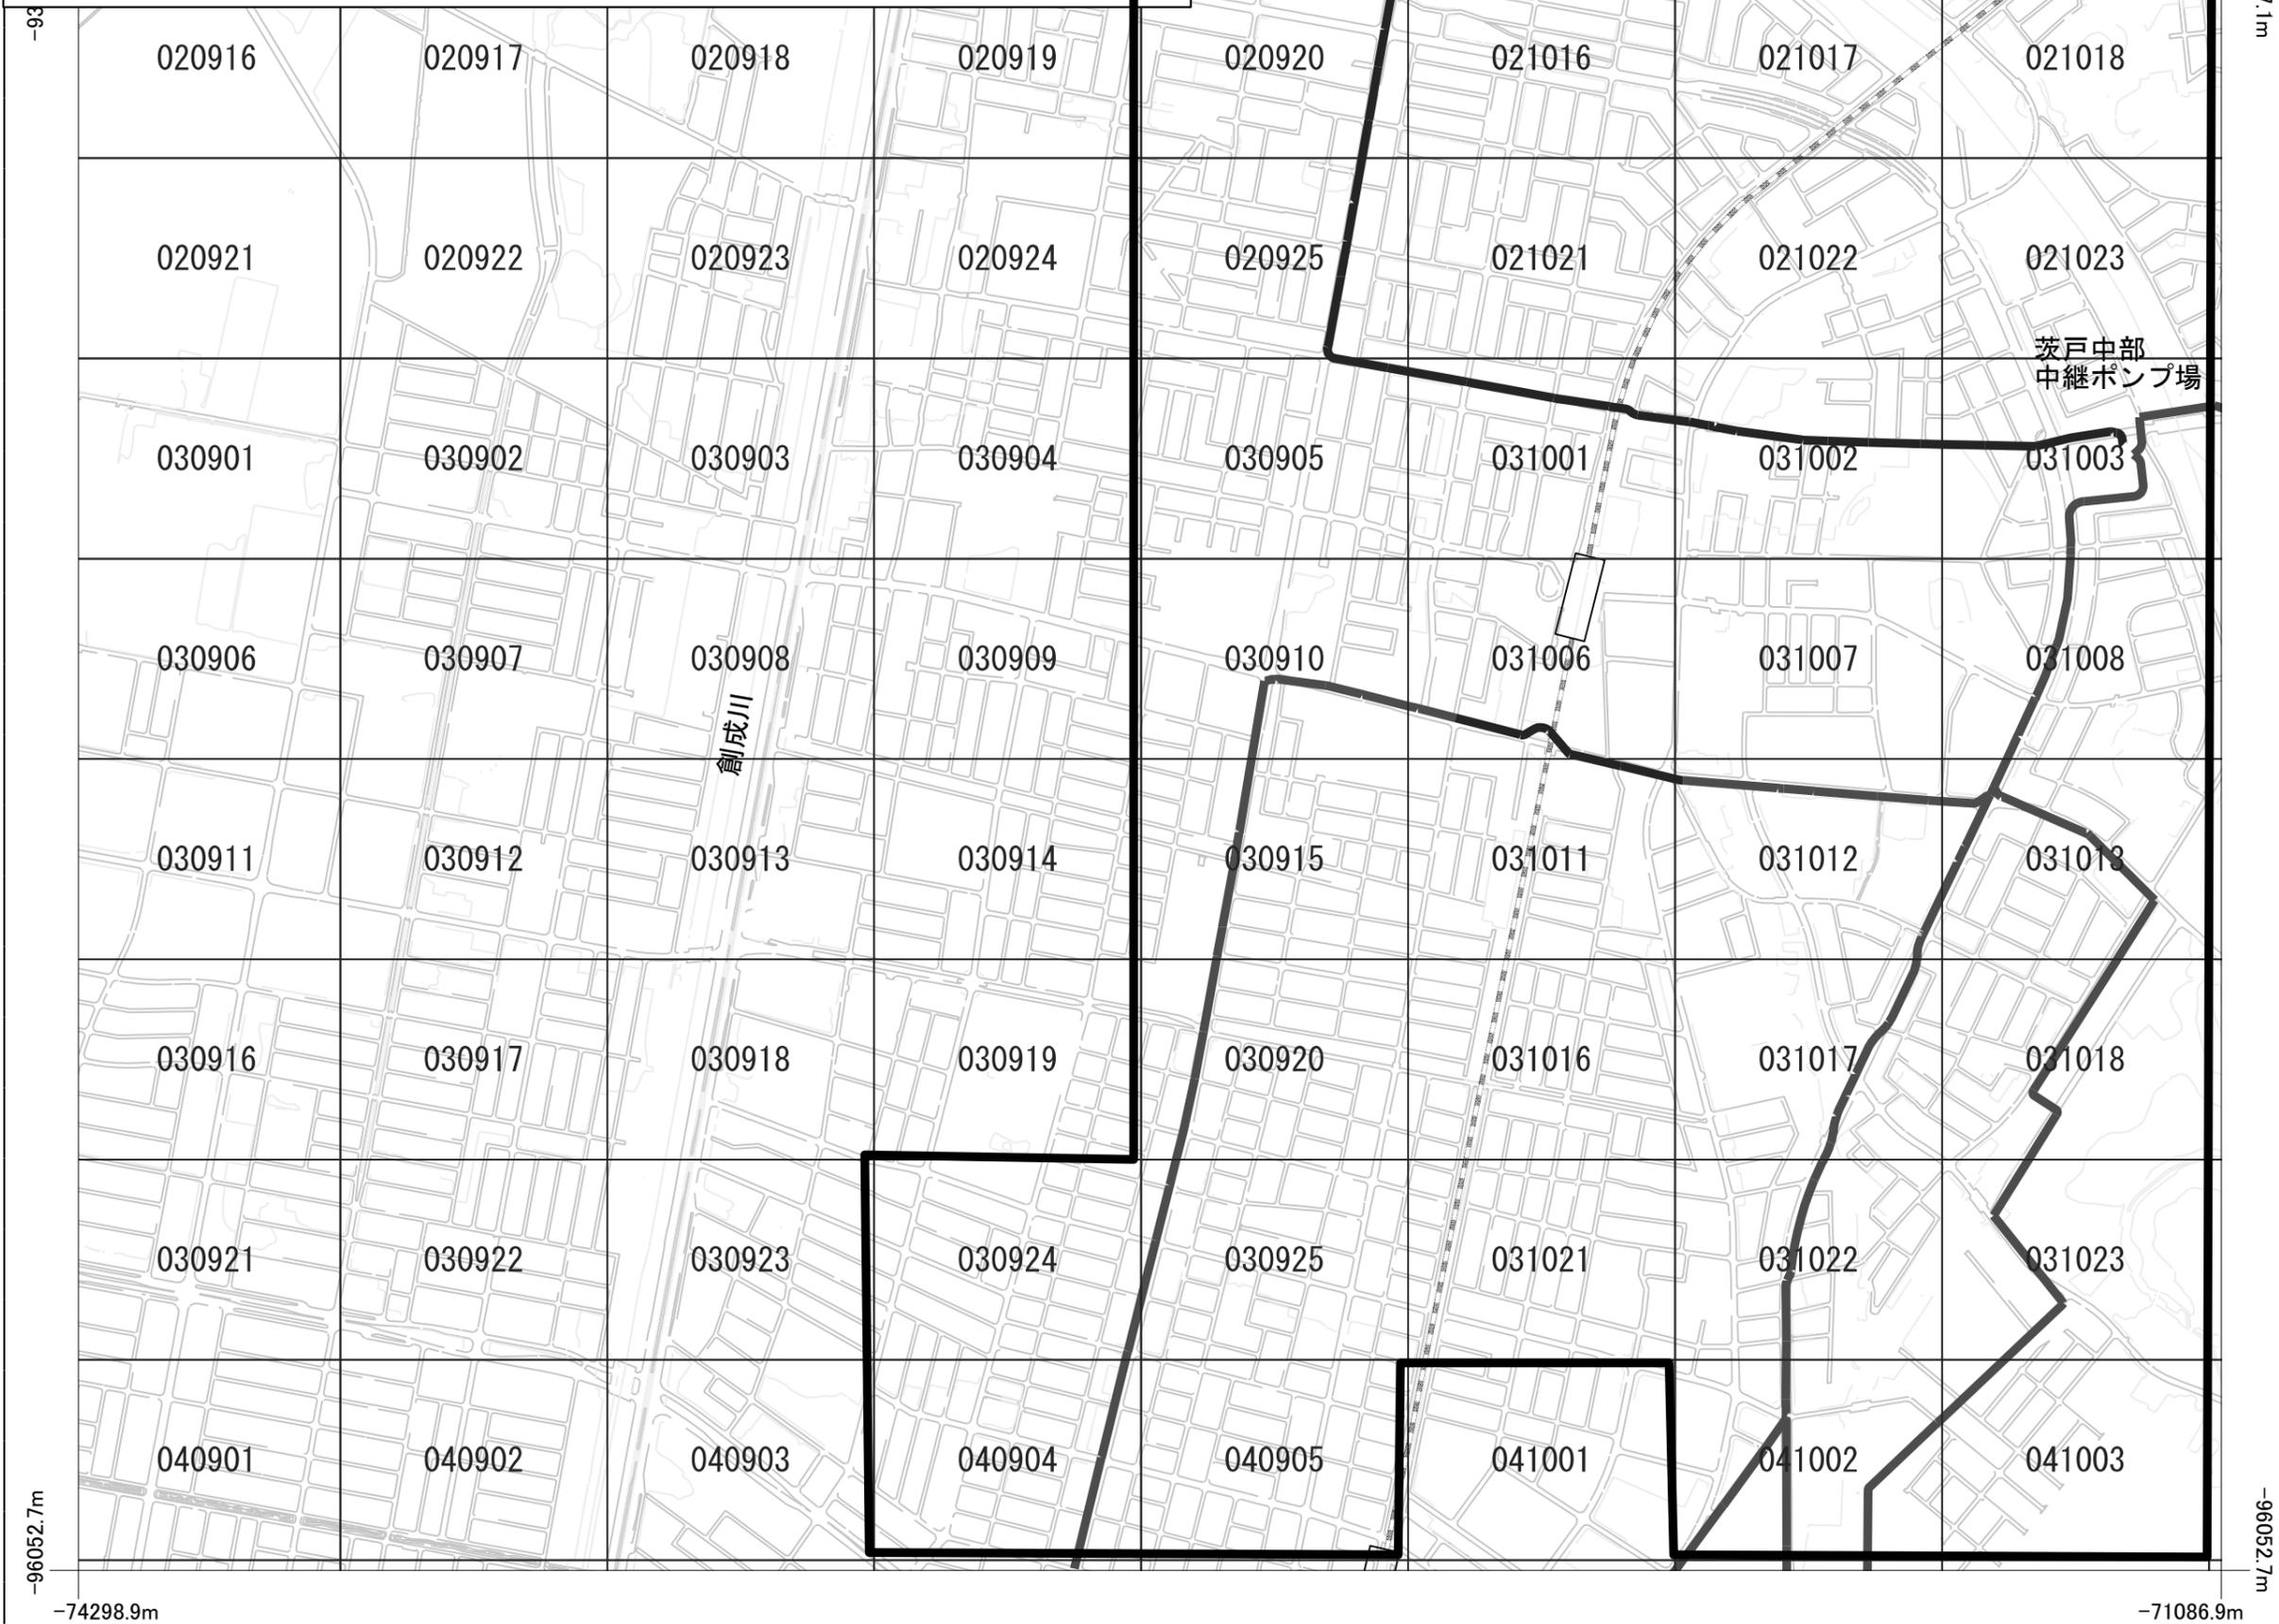

# 篠路宅造2号線（篠路5条5丁目）ほか大口径管調査業務 位置図 S=1:10,000 (4/6)

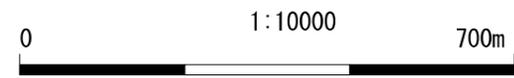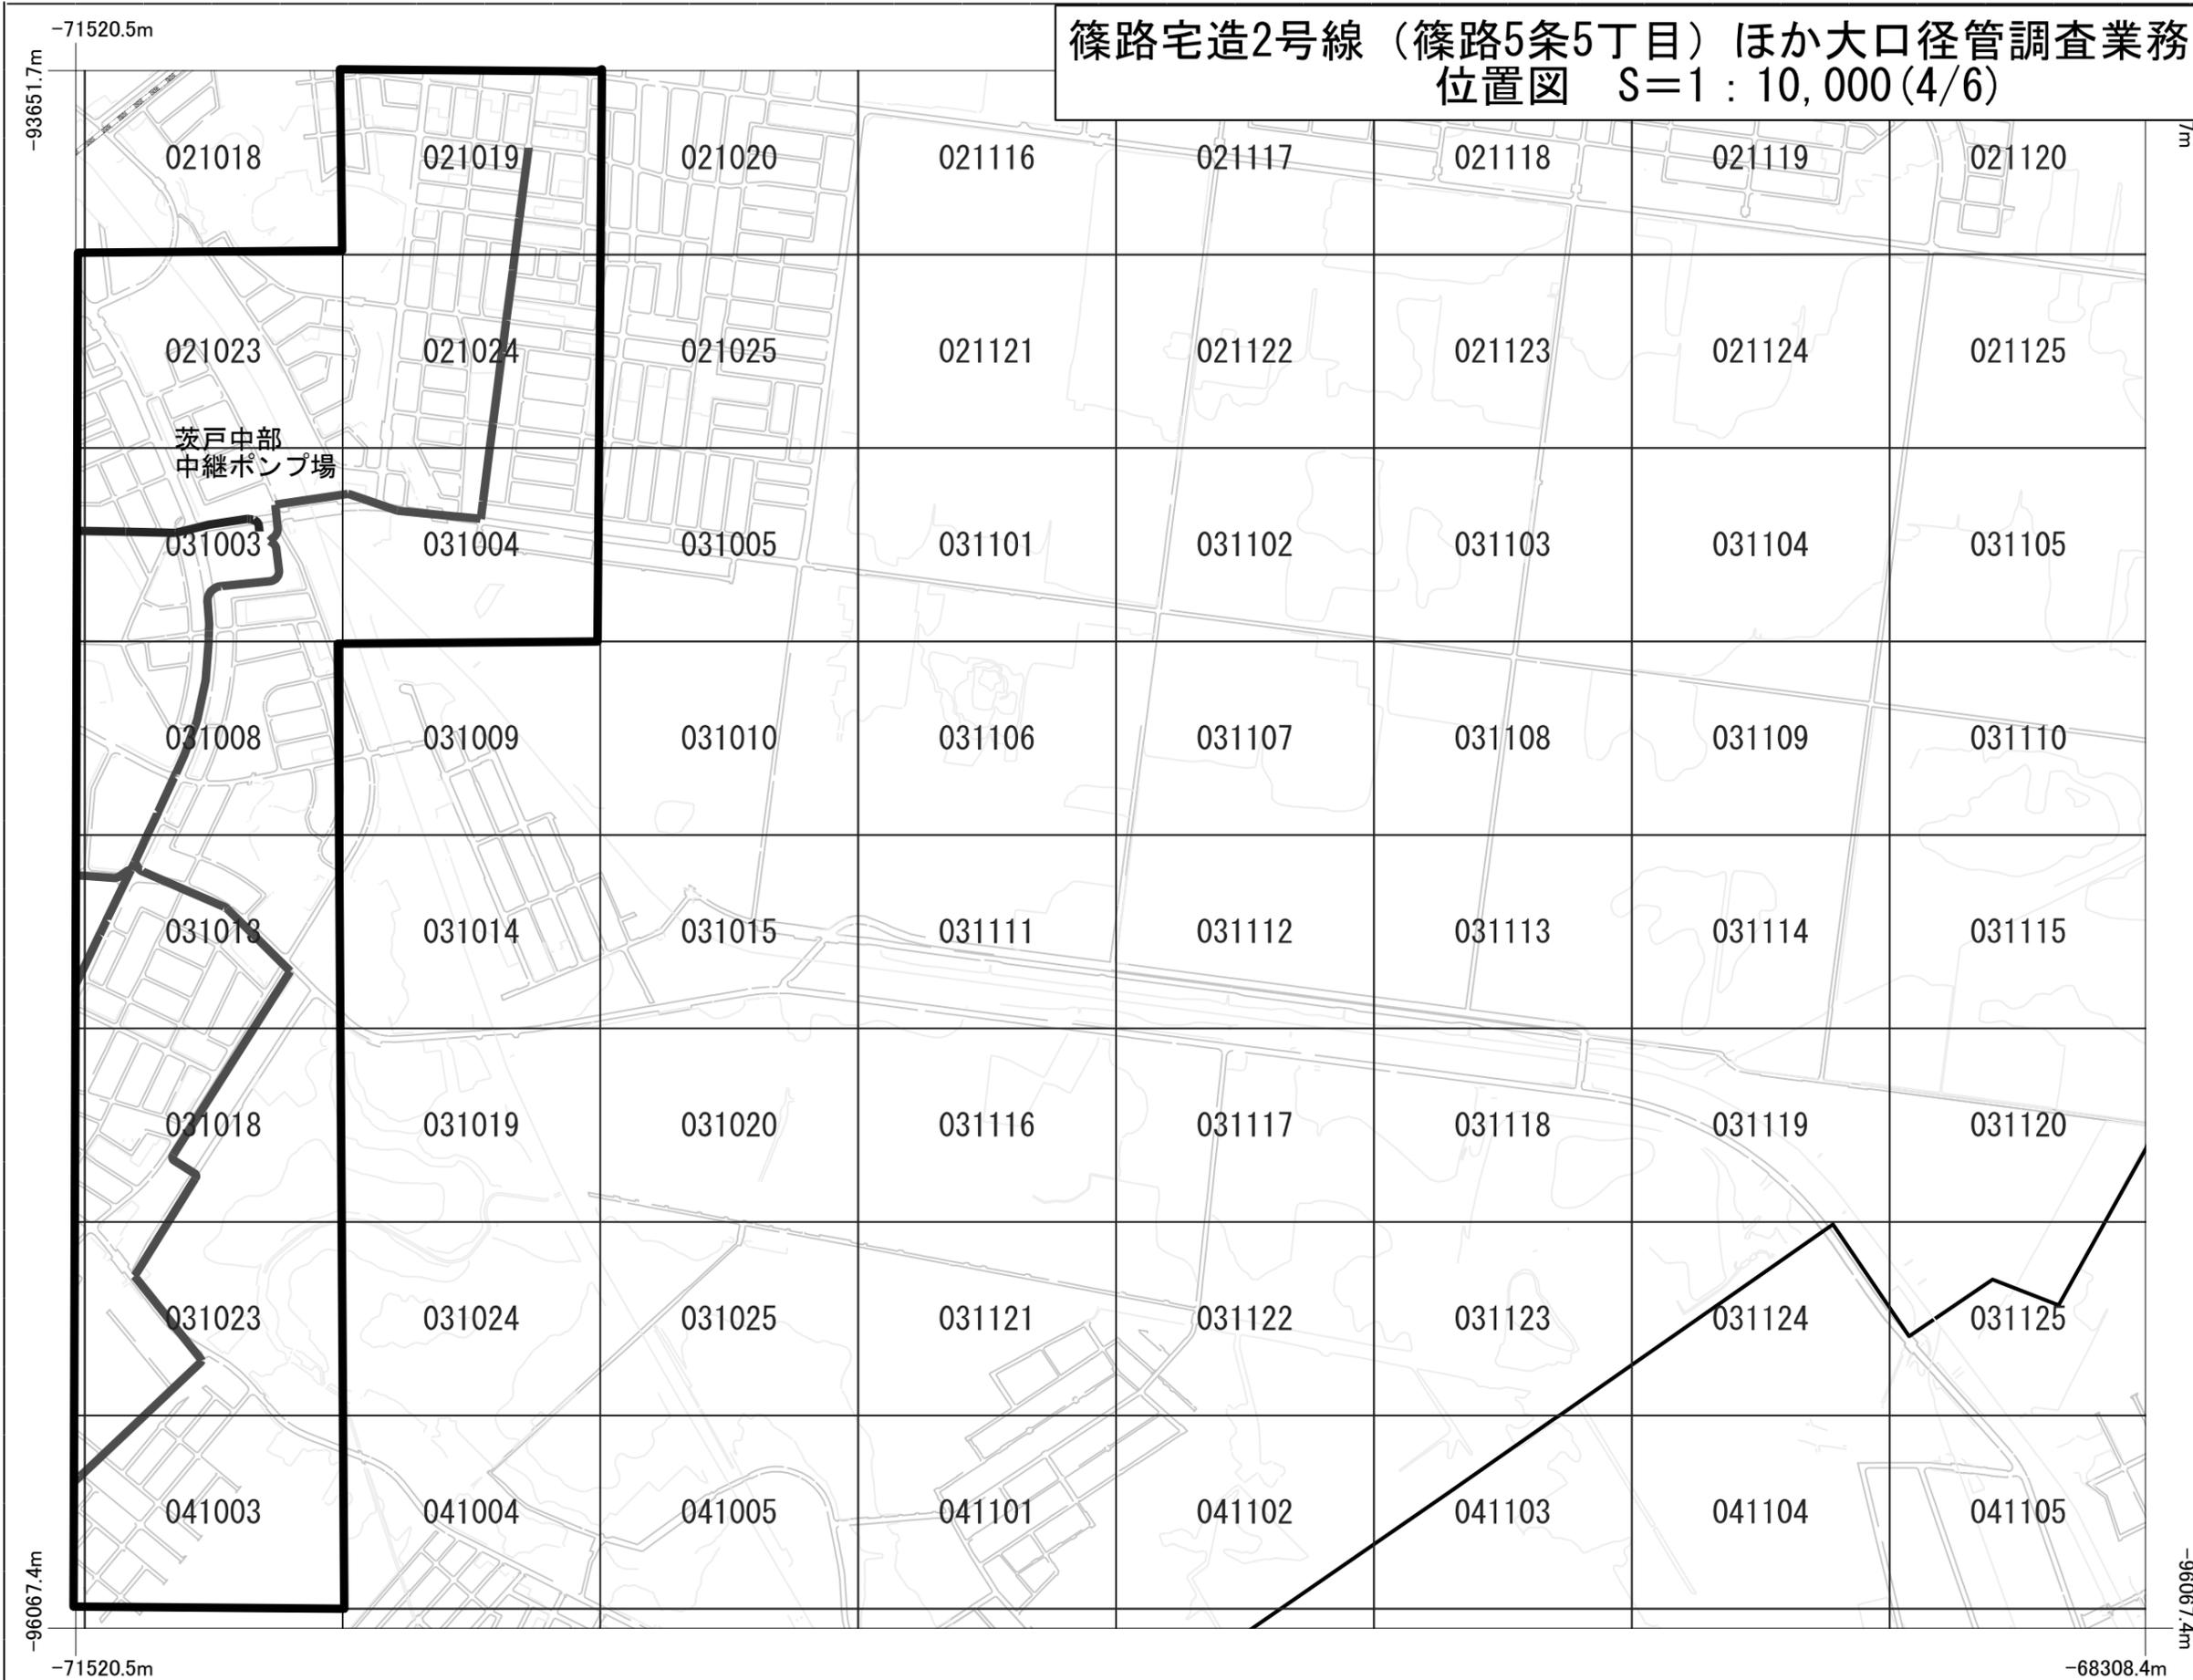

篠路宅造2号線（篠路5条5丁目）ほか大口徑管調査業務  
位置図 S=1 : 10,000 (5/6)

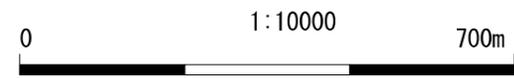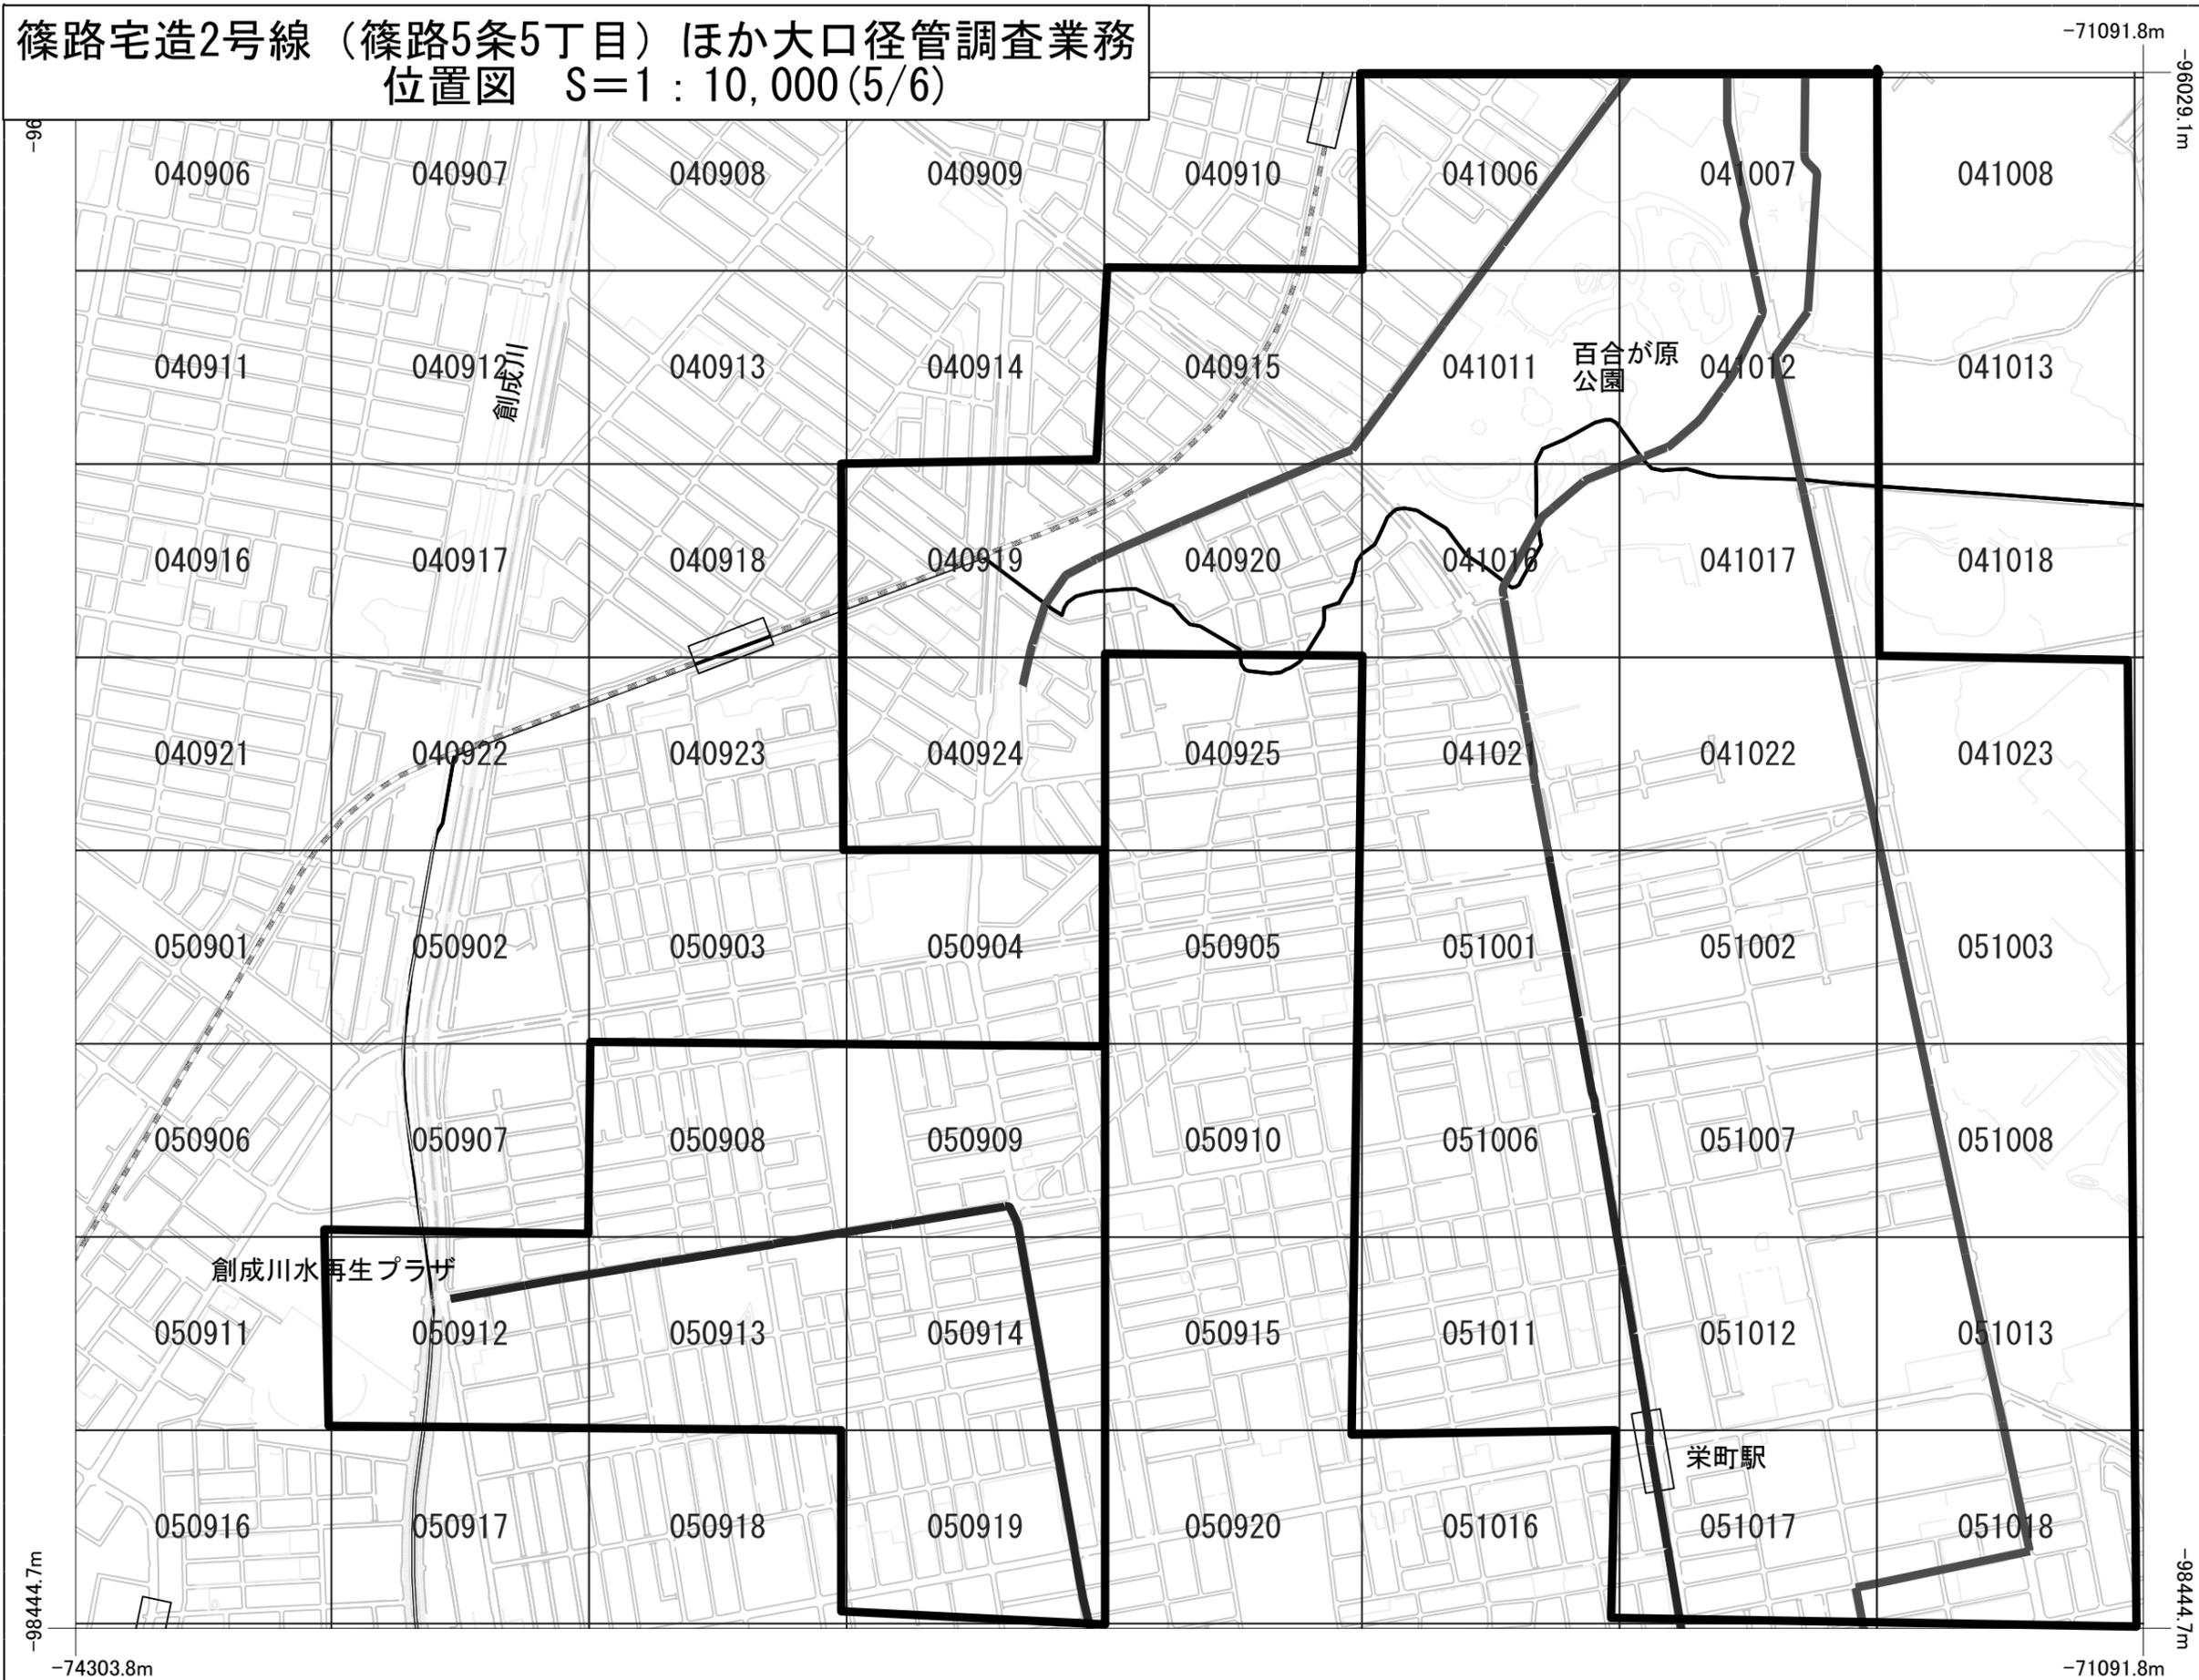

篠路宅造2号線（篠路5条5丁目）ほか大口径管調査業務  
位置図 S=1:10,000(6/6)



-100851.4m

-74298.9m

-100851.4m

-71086.9m

