


■配置図 (水道) (S=1/2,500)



■部分拡大図 (S=1/500)

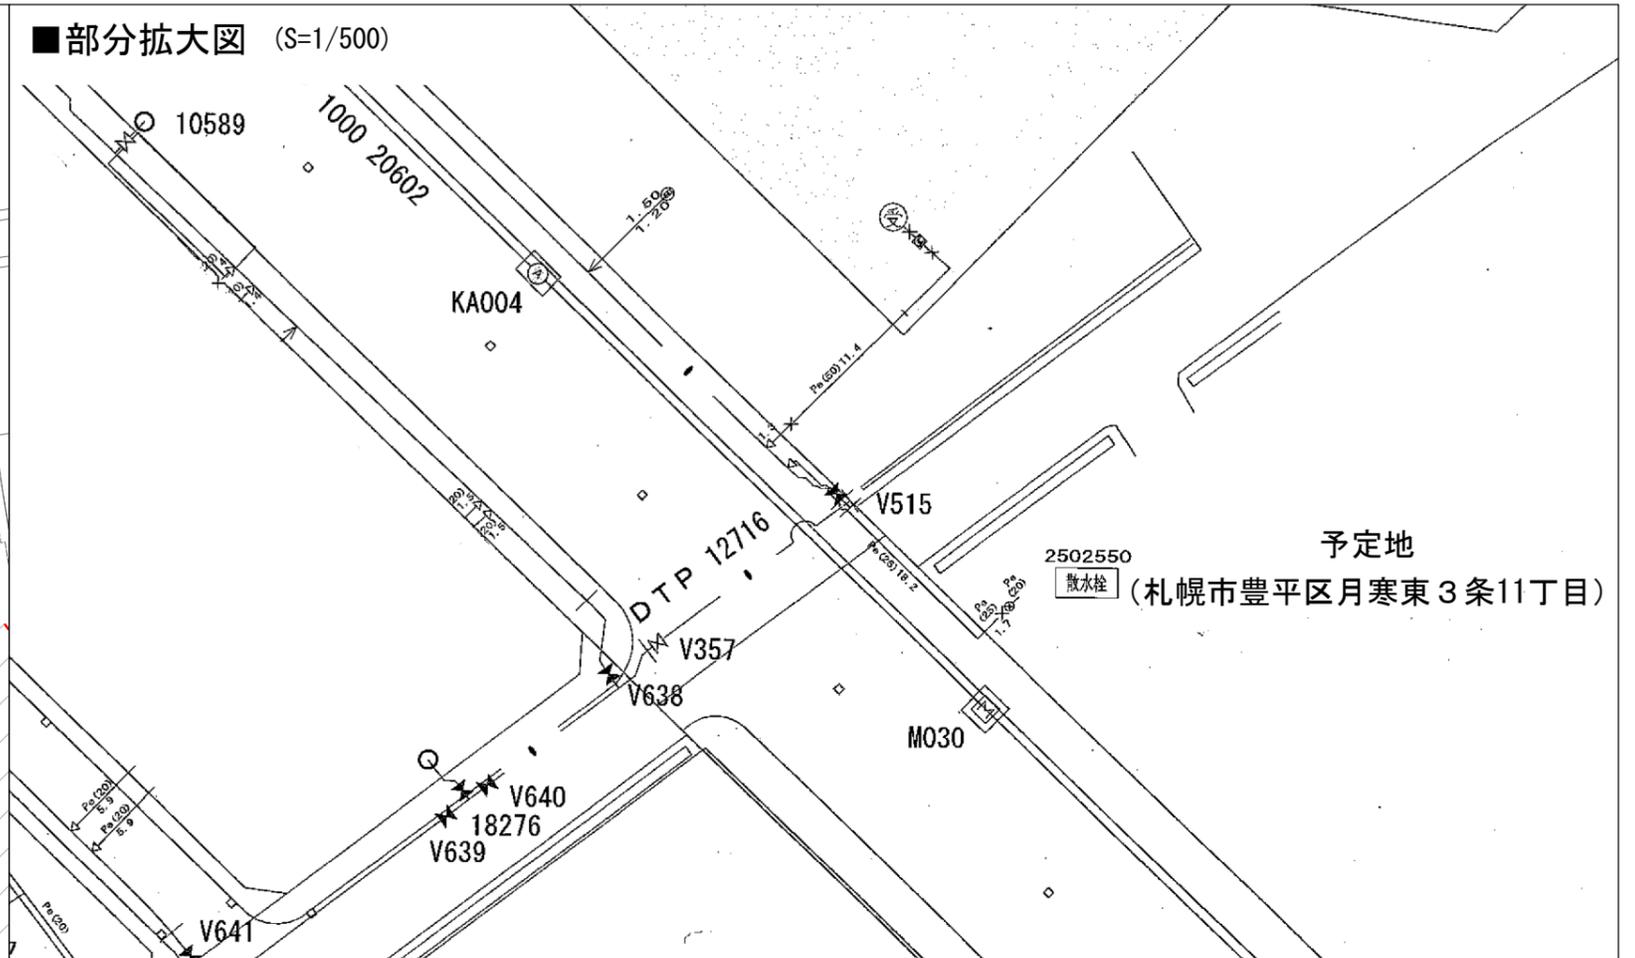

■管路詳細図 (S=1/200)

