




工事床面積：182.63㎡
 (延床面積：1,487㎡)


4階 仮庁舎

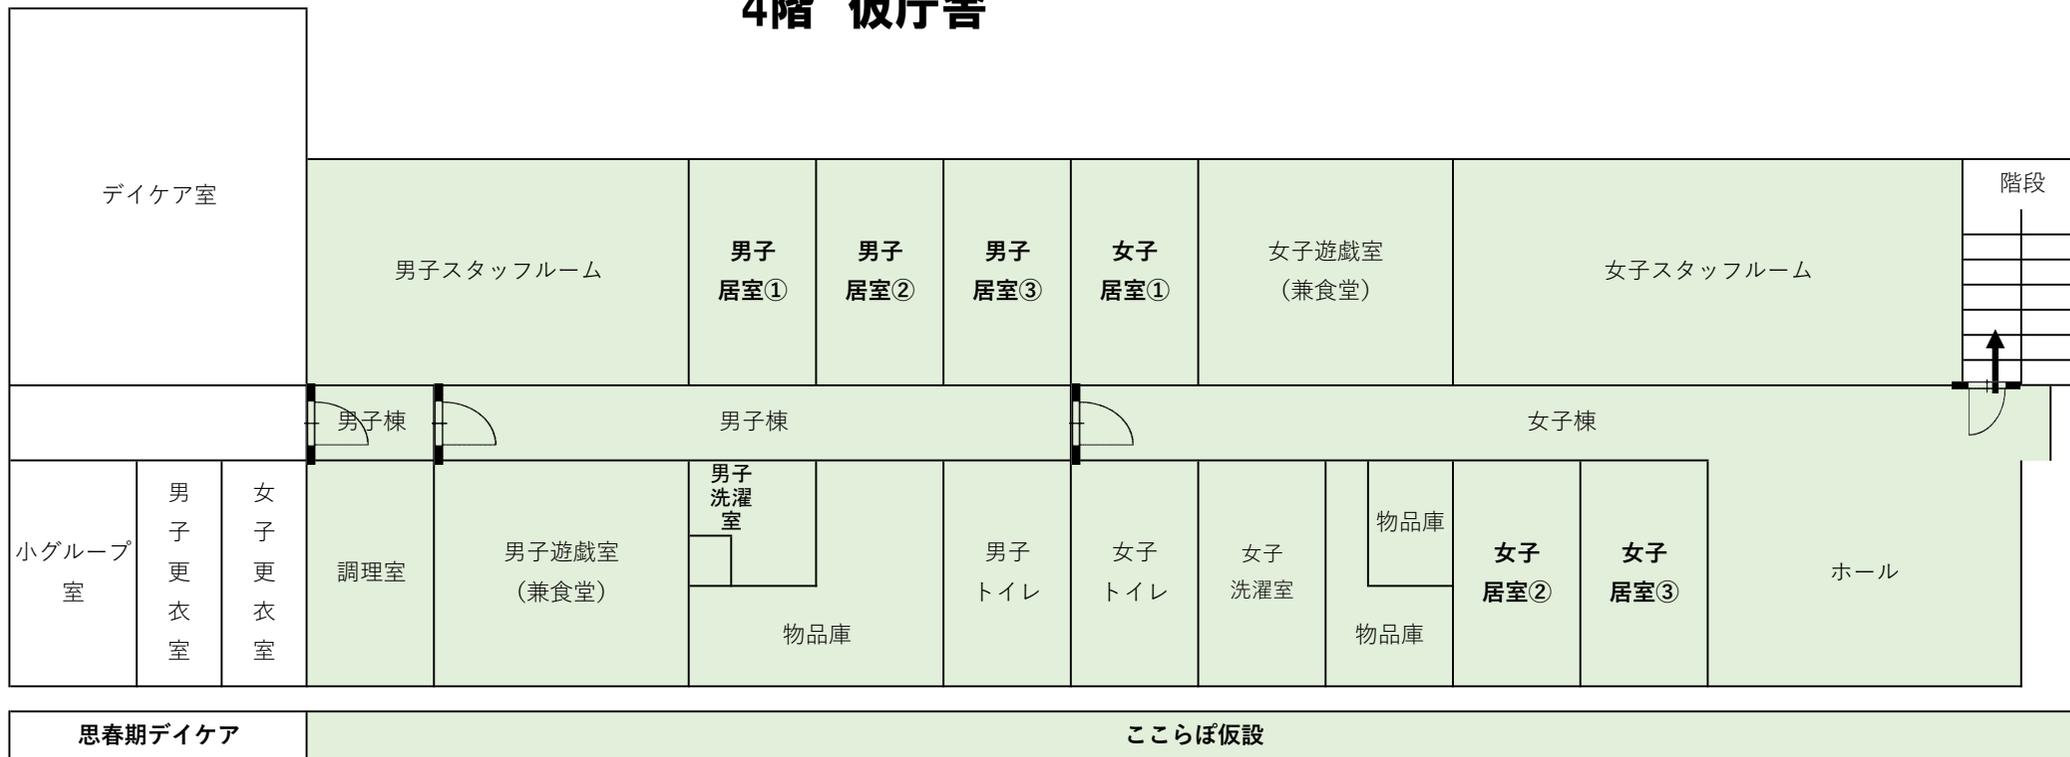

5階

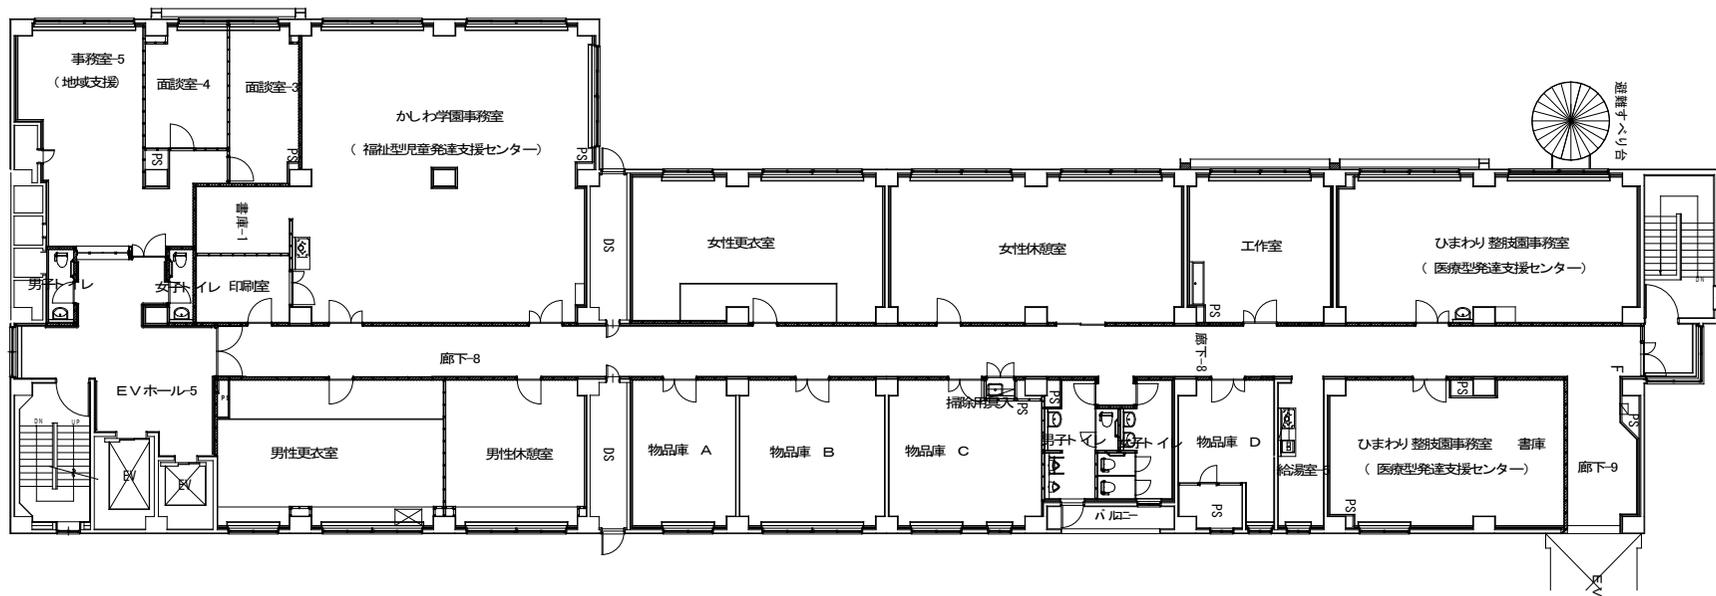

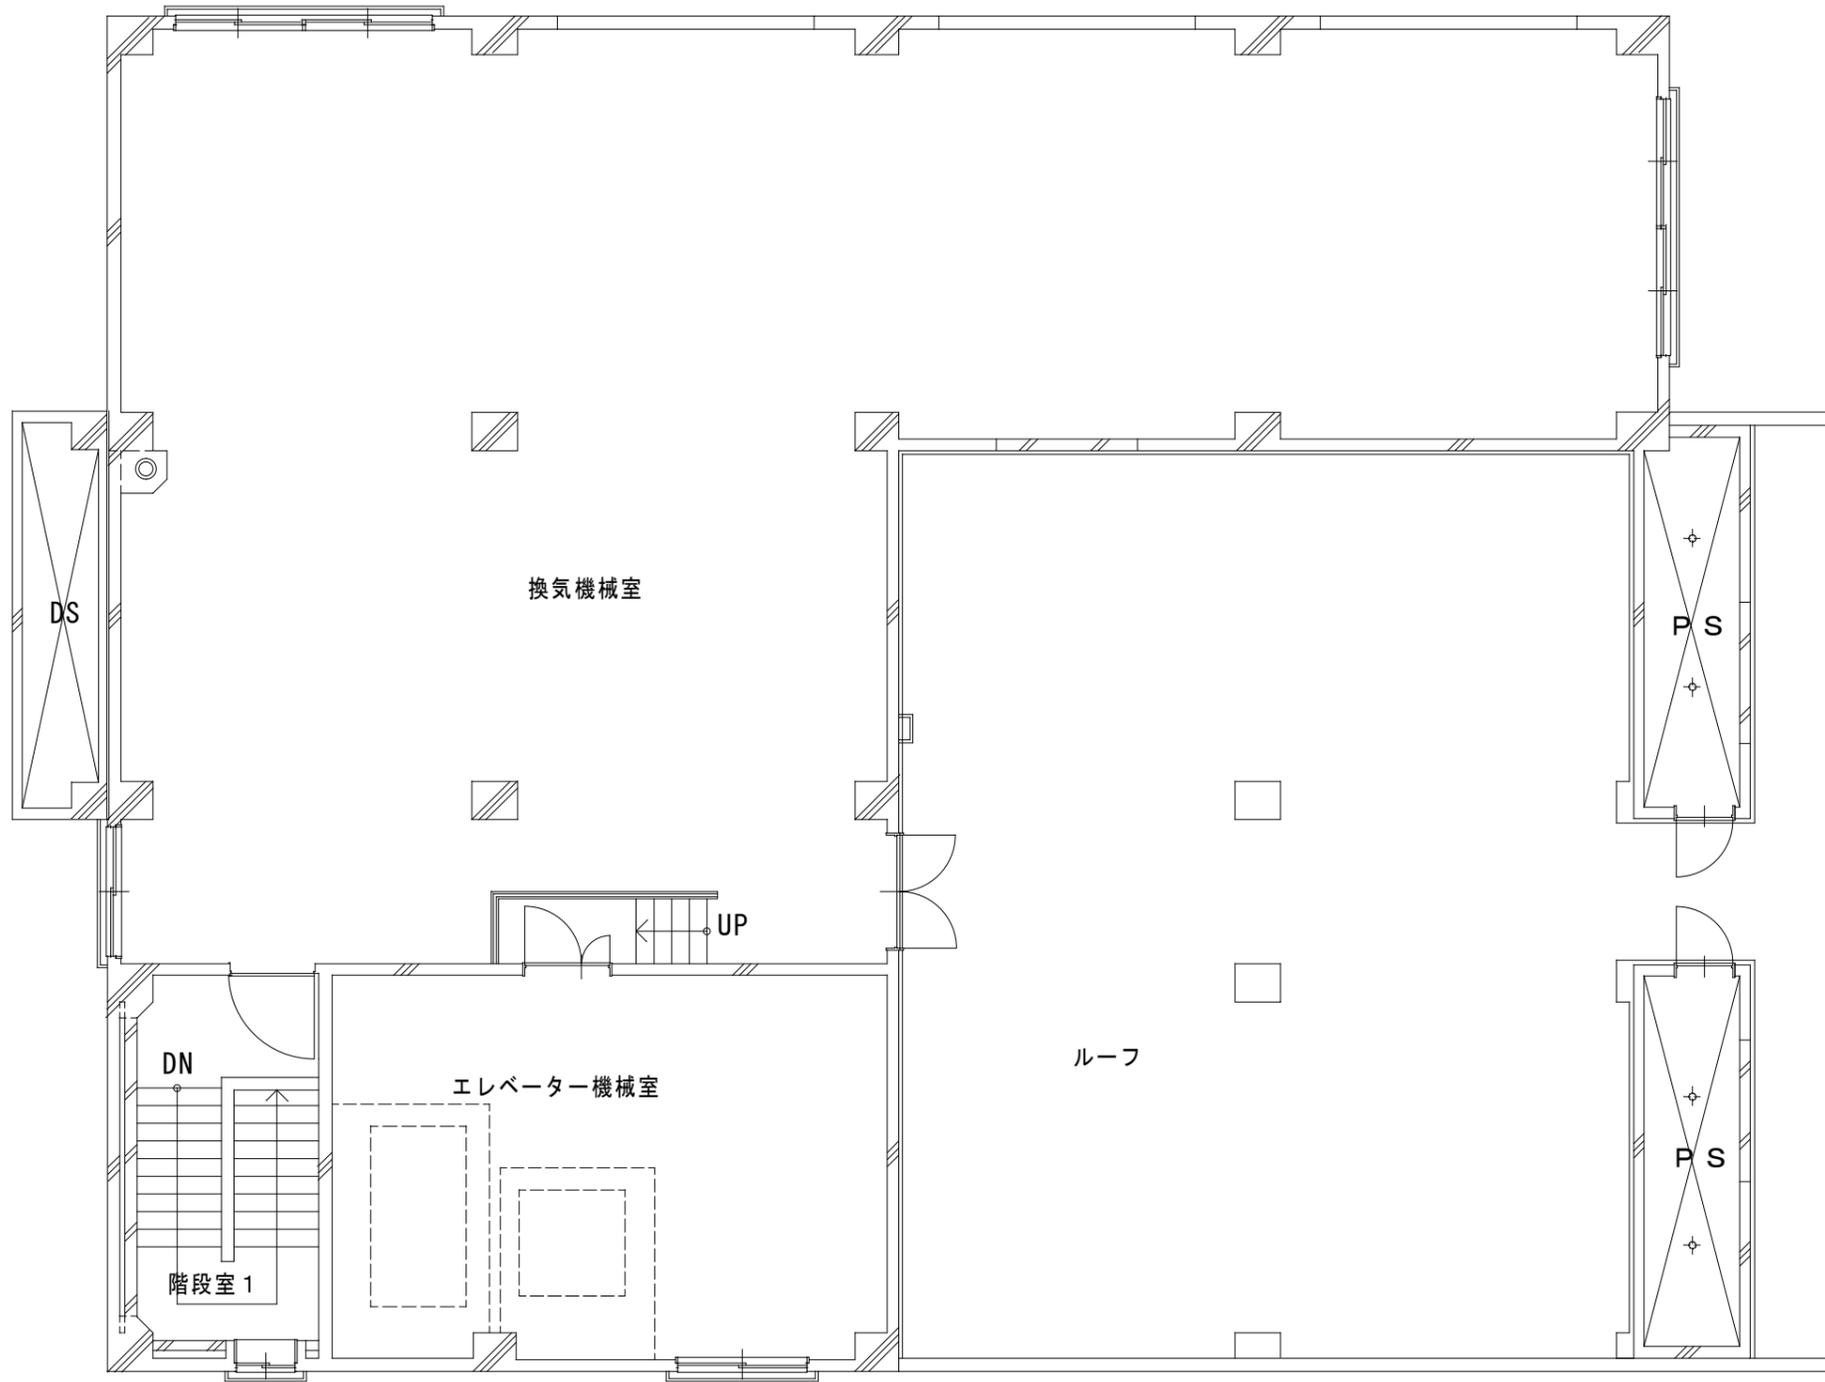

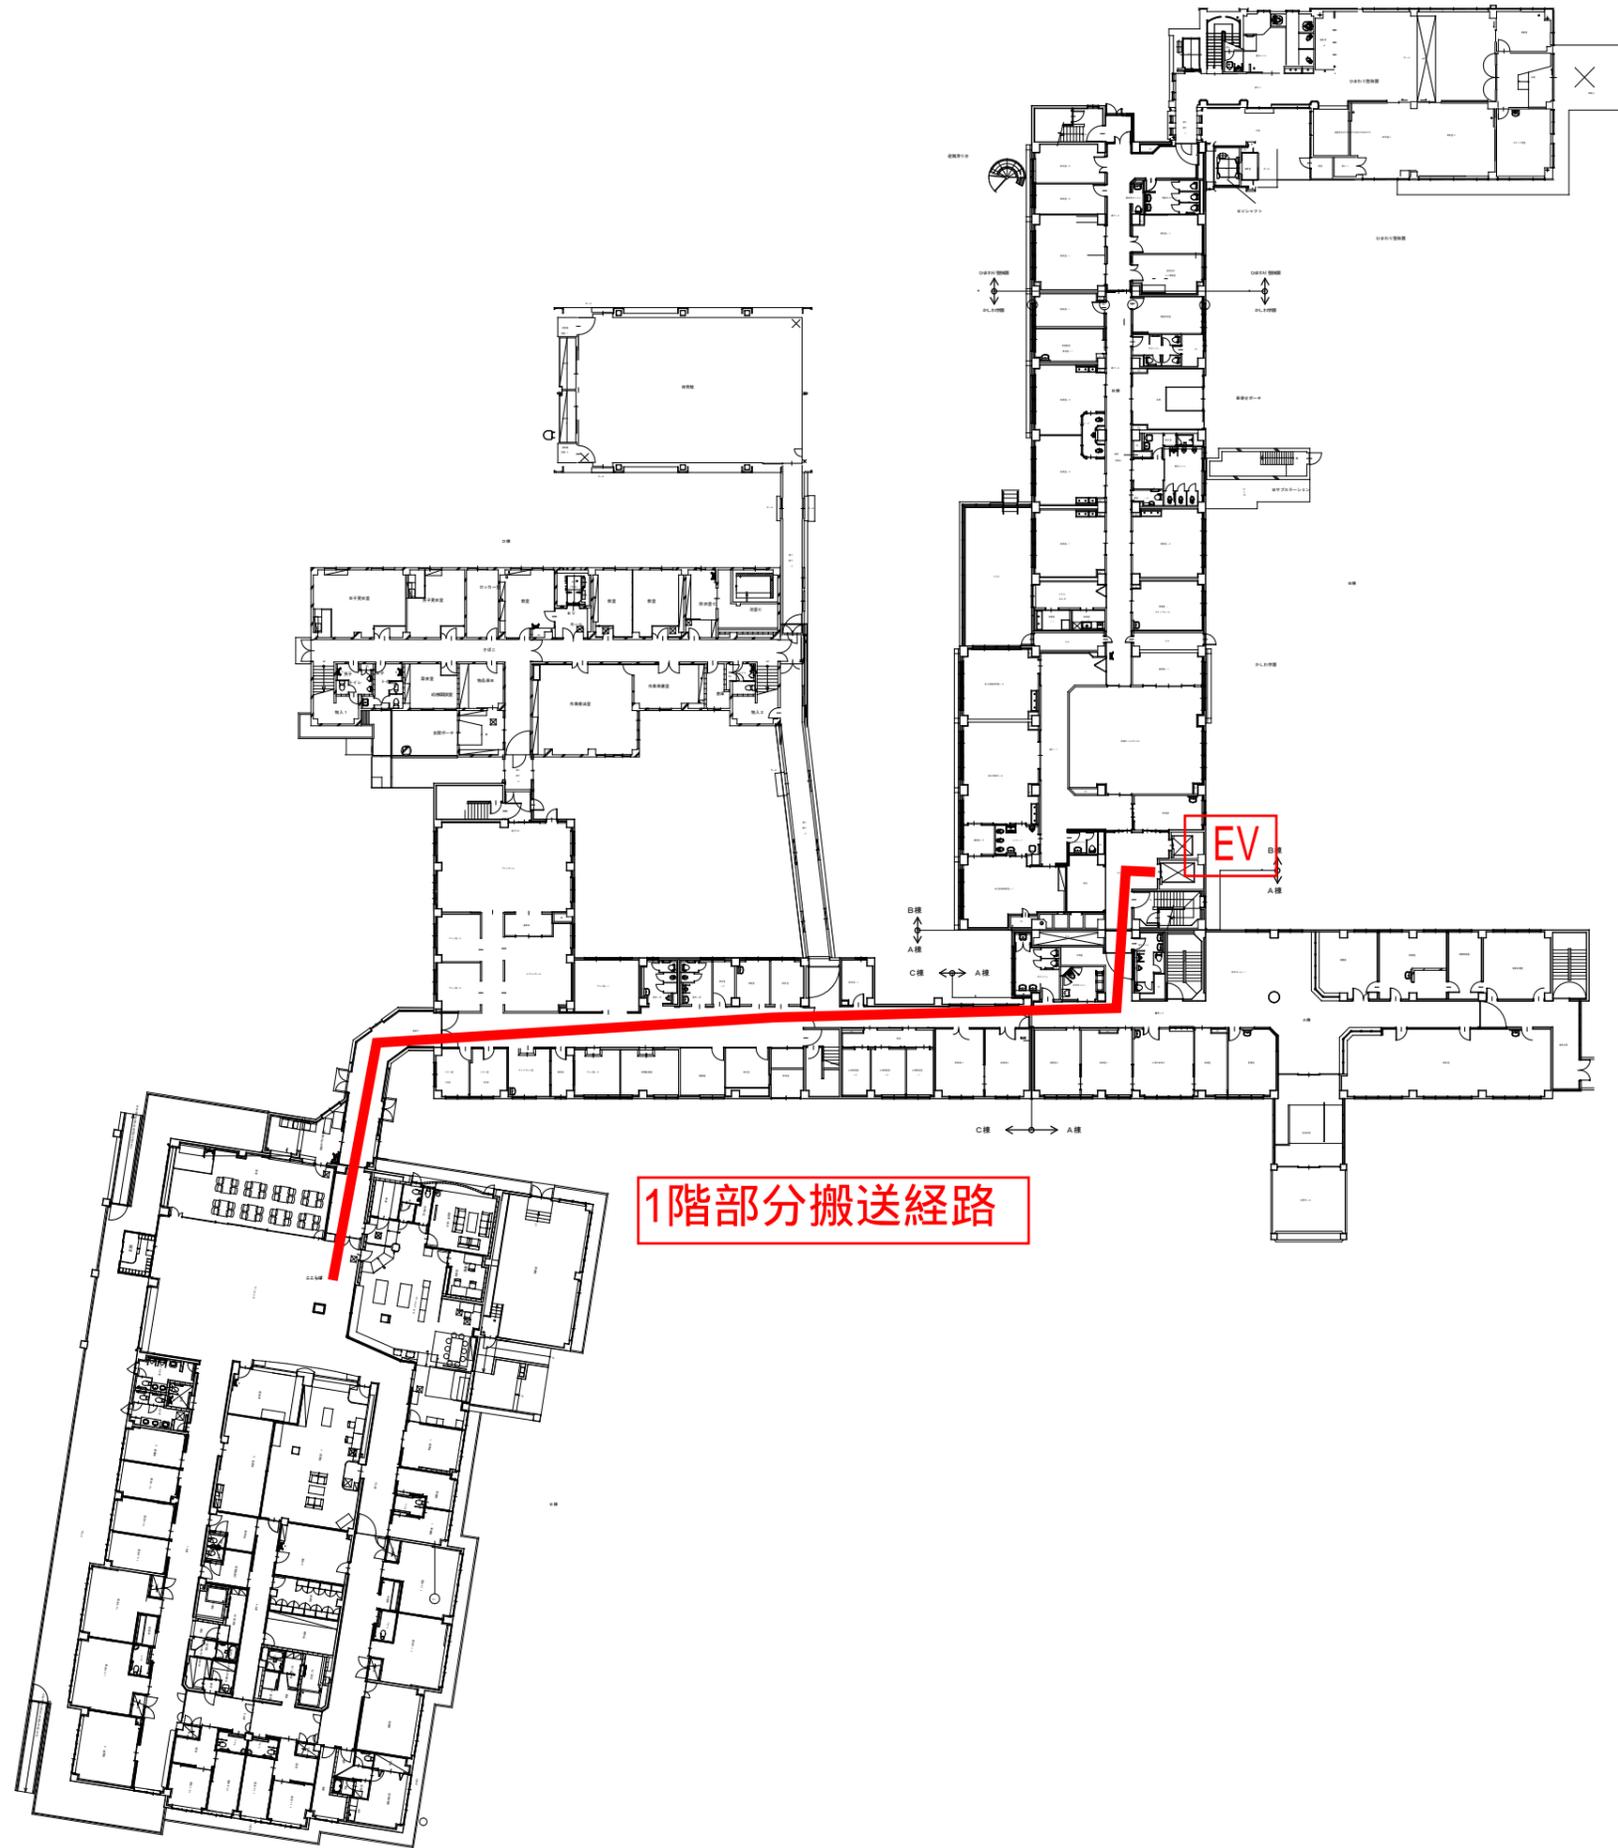

1階部分搬送経路