




地番図

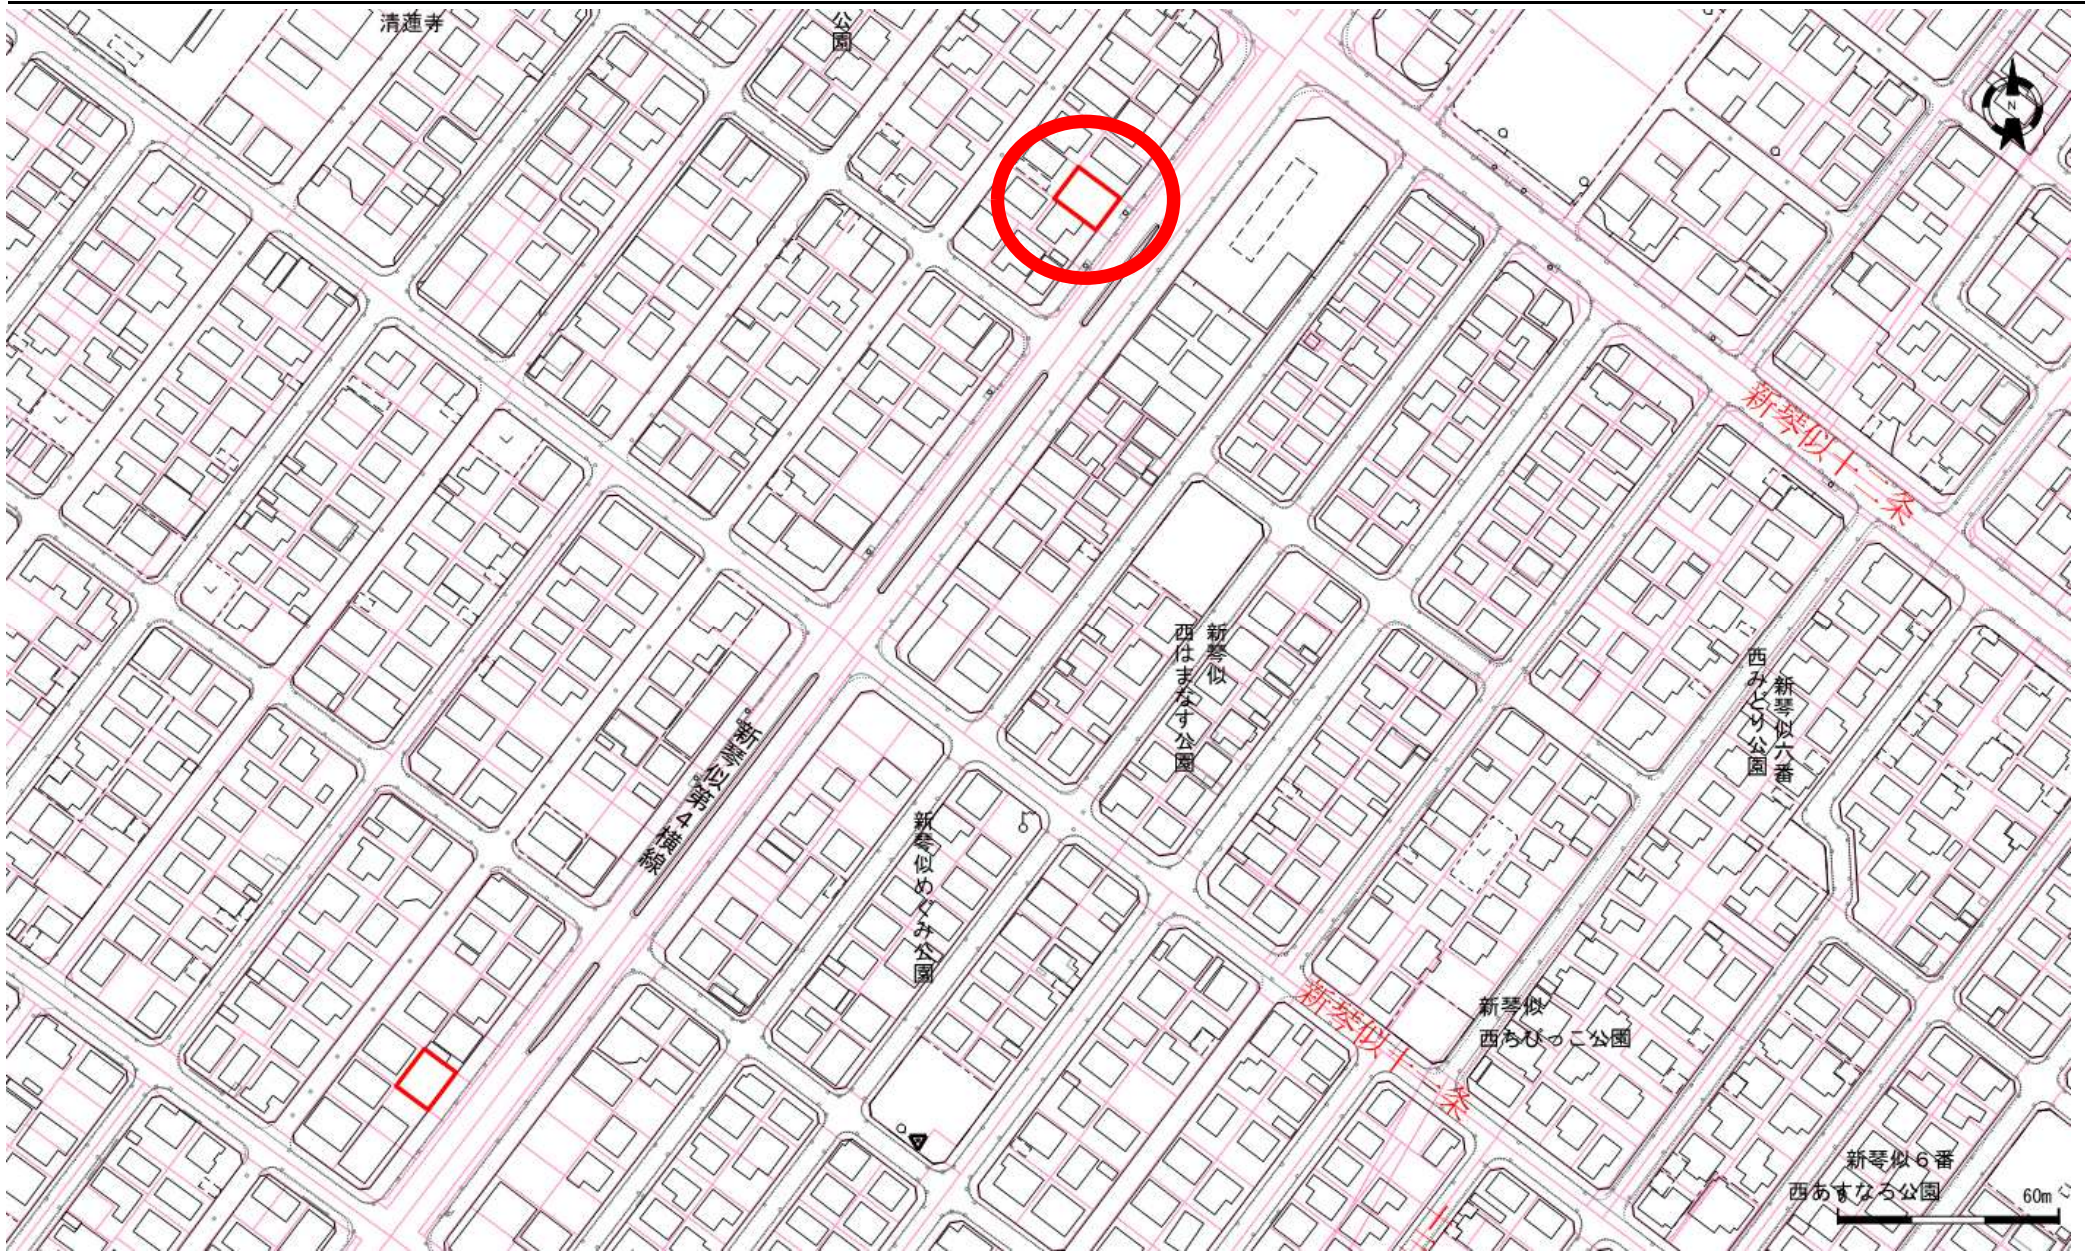

口座	地番	地目	地積
6088	1132-7	宅地	154.87

口座	地番	地目	地積

口座	地番	地目	地積

登記年月日：平成7年10月5日

これは図面に記録されている内容を証明した書面である。
(札幌法務局北出張所管轄)
令和5年6月21日
札幌法務局

112107

地図番号	境界標の種類及び筆界点の記号又は点名			
	種類	土地家屋調査士専用標	コンクリート標	木杭
	既設		A, LK116.117	
	新設			LM119.120
与点の種類	①. 公共基準点	ロ. 図根点	ハ. 登記基準点	ニ.


地番 1132-7 -104

土地積測在量図

土地の所在 札幌市北区新琴似11条14丁目

公共基準点成果表


点名	X座標	Y座標
07452	-96015.120	-74989.905
12509	-97359.326	-76644.133
12510	-97000.221	-76182.813
12511	-96999.708	-75520.982
12512	-97813.340	-75715.211
12513	-98235.023	-76076.323
三等三角点 新琴似	-96562.950	-75653.010

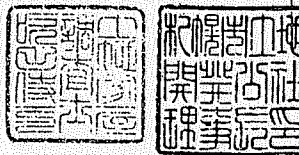

(座標法) $A = 1/2 \sum Y_n ((X_{n+1}) - (X_{n-1}))$

1132-7	坪	66.0000	÷	0.3025	=	218.1818
① 1132-7		218.1818	-	63.3053	=	154.8765

② 1132-104						
点名	X _n	Y _n	(X _{n+1} -X _{n-1})Y _n			
LM119	-96750.429	-75472.645	920766.269000			
LK116	-96753.919	-75458.018	-393339.309816			
LK117	-96745.217	-75461.437	-920629.531400			
LM120	-96741.719	-75466.075	393329.182900			
		倍面積	126.610684			
		面積	63.3053420			

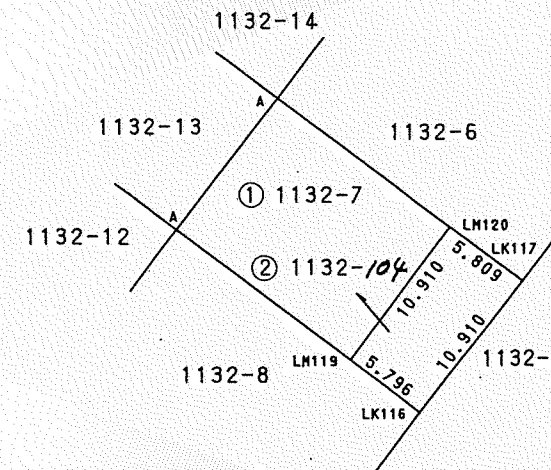

官公署証明番号 平成 年 月 日

作製者	札幌市西区宮の沢2条5丁目3番10号 土地家屋調査士 吹田 侍
-----	------------------------------------

(平成6年11月21日作製)

申請人

札幌市土地開発公社 理事長 石原 敏之	債権者 札幌市土地開発公社 債務者 金森 喜宗
------------------------	-------------------------------

縮尺 1/500

(札幌土地家屋調査士会用紙)

H6, 5.

S

登記年月日：昭和39年5月14日

これは図面に記録されている内容を証明した書面である。
(札幌法務局北出張所管轄)
令和5年6月21日
札幌法務局

登記官

酒井秀明



前1132-1 後1132-1・1132-3～1132-98
新1132-1・1132-3～1132-57・1132-59～1132-98

地番 1132-1-3-98 (1/4)地 積測 量 112095 図

土地の所在 札幌市新琴似町 新琴似11条4丁目



4-1

昭和39年4月8日

作製年月日

作製者

札幌市琴似町発寒二二七番地
土地家屋調査士 宮脇季男

申請人

札幌市北七条西武丁目
向 徳雄 向

登記年月日：昭和39年5月14日

これは図面に記録されている内容を証明した書面である。
(札幌法務局北出張所管轄)
令和5年6月21日 札幌法務局

登記官

酒井秀明



地番	1.132 ~ 1.398		(1/4)地積	112096	図	4-2	
土地の所在	札幌市新琴似町		求積表A	
新琴似11条4丁目 <table border="1"> <tr> <td>2.</td> <td>1.</td> <td>(11.03 + 10.92) X 5.84 1/2 = 64.0940</td> <td rowspan="2">} 76.0768</td> <td>26.</td> <td>1.</td> <td>9.00 X 4.72 = 42.4800</td> <td rowspan="2">} 49.1958</td> </tr> <tr> <td></td> <td>口.</td> <td>(10.92 + 9.74) X 1.16 1/2 = 11.9828</td> <td></td> <td>口.</td> <td>(9.00 + 8.22) X 0.78 1/2 = 6.7158</td> <td></td> </tr> <tr> <td>1.132 ~ 3</td> <td></td> <td></td> <td>= 2畝 16歩</td> <td>27 ~ 28</td> <td></td> <td>6.00 X 8.00 = 48.0000</td> <td>= 1畝 18歩</td> </tr> <tr> <td>3 ~ 4</td> <td></td> <td>11.00 X 6.50 = 71.5000</td> <td>= 2畝 11歩</td> <td>28 ~ 29</td> <td></td> <td>6.00 X 8.00 = 48.0000</td> <td>= 1畝 18歩</td> </tr> <tr> <td>4 ~ 5</td> <td></td> <td>11.00 X 6.50 = 71.5000</td> <td>= 2畝 11歩</td> <td>29 ~ 30</td> <td></td> <td>6.50 X 8.00 = 52.0000</td> <td>= 1畝 22歩</td> </tr> <tr> <td>5 ~ 6</td> <td></td> <td>11.00 X 6.50 = 71.5000</td> <td>= 2畝 11歩</td> <td>30 ~ 31</td> <td></td> <td>6.50 X 8.00 = 52.0000</td> <td>= 1畝 22歩</td> </tr> <tr> <td colspan="3">小計 290.5768</td> <td></td> <td colspan="3">小計 249.1958</td> <td></td> </tr> <tr> <td>6 ~ 7</td> <td></td> <td>11.00 X 6.00 = 66.0000</td> <td>= 2畝 06歩</td> <td>31 ~ 32</td> <td></td> <td>6.50 X 8.00 = 52.0000</td> <td>= 1畝 22歩</td> </tr> <tr> <td>7 ~ 8</td> <td></td> <td>11.00 X 6.00 = 66.0000</td> <td>= 2畝 06歩</td> <td>32 ~ 33</td> <td></td> <td>(11.51 + 11.42) X 5.00 1/2 = 57.9250</td> <td>= 1畝 27歩</td> </tr> <tr> <td>8.</td> <td>1.</td> <td>9.00 X 5.83 = 52.4700</td> <td rowspan="2">} 62.3155</td> <td>33</td> <td>1.</td> <td>(11.59 + 11.51) X 4.71 1/2 = 54.4005</td> <td rowspan="2">} 63.25245</td> </tr> <tr> <td></td> <td>口.</td> <td>(9.00 + 7.83) X 1.17 1/2 = 9.84555</td> <td></td> <td>口.</td> <td>(11.59 + 10.82) X 0.79 1/2 = 8.85195</td> <td></td> </tr> <tr> <td>~ 9</td> <td></td> <td></td> <td>= 2畝 02歩</td> <td>~ 34</td> <td></td> <td></td> <td>= 2畝 03歩</td> </tr> <tr> <td>9 ~ 10</td> <td></td> <td>9.00 X 6.00 = 54.0000</td> <td>= 1畝 24歩</td> <td>34</td> <td>1.</td> <td>(11.77 + 11.69) X 4.73 1/2 = 55.4829</td> <td rowspan="2">} 64.1762</td> </tr> <tr> <td>10.</td> <td>1.</td> <td>9.00 X 5.72 = 51.4800</td> <td rowspan="2">} 58.1958</td> <td></td> <td>口.</td> <td>(11.69 + 10.89) X 0.77 1/2 = 8.6903</td> <td rowspan="2">2畝 04歩</td> </tr> <tr> <td></td> <td>口.</td> <td>(9.00 + 8.22) X 0.78 1/2 = 6.7158</td> <td></td> <td>~ 35</td> <td></td> <td></td> <td></td> </tr> <tr> <td>~ 11</td> <td></td> <td></td> <td>= 1畝 28歩</td> <td>35 ~ 36</td> <td></td> <td>8.00 X 6.50 = 52.0000</td> <td>= 1畝 22歩</td> </tr> <tr> <td colspan="3">小計 306.51135</td> <td></td> <td colspan="3">小計 288.75365</td> <td></td> </tr> <tr> <td>11. ~ 12</td> <td></td> <td>8.50 X 6.00 = 51.0000</td> <td>= 1畝 21歩</td> <td>36 ~ 37</td> <td></td> <td>8.00 X 6.50 = 52.0000</td> <td>= 1畝 22歩</td> </tr> <tr> <td>12 ~ 13</td> <td></td> <td>8.50 X 6.60 = 56.0000</td> <td>= 1畝 21歩</td> <td>37 ~ 38</td> <td></td> <td>8.00 X 6.50 = 52.0000</td> <td>= 1畝 22歩</td> </tr> <tr> <td>13 ~ 14</td> <td></td> <td>8.50 X 6.50 = 55.2500</td> <td>= 1畝 25歩</td> <td>38 ~ 39</td> <td></td> <td>8.00 X 6.00 = 48.0000</td> <td>= 1畝 18歩</td> </tr> <tr> <td>14 ~ 15</td> <td></td> <td>8.50 X 6.50 = 55.2500</td> <td>= 1畝 25歩</td> <td>39 ~ 40</td> <td></td> <td>8.00 X 6.00 = 48.0000</td> <td>= 1畝 18歩</td> </tr> <tr> <td>15 ~ 16</td> <td></td> <td>8.50 X 6.50 = 55.2500</td> <td>= 1畝 25歩</td> <td>40</td> <td>1.</td> <td>9.00 X 4.72 = 42.4800</td> <td rowspan="2">} 49.1958</td> </tr> <tr> <td colspan="3">小計 267.7500</td> <td></td> <td></td> <td>口.</td> <td>(9.00 + 8.22) X 0.78 1/2 = 6.7158</td> <td rowspan="2">= 1畝 19歩</td> </tr> <tr> <td>16 ~ 17</td> <td></td> <td>(11.14 + 11.03) X 6.00 1/2 = 66.5100</td> <td>= 2畝 06歩</td> <td>~ 41</td> <td></td> <td></td> <td></td> </tr> <tr> <td>17.</td> <td>1.</td> <td>(11.24 + 11.14) X 5.71 1/2 = 63.8949</td> <td rowspan="2">} 72.47035</td> <td>41 ~ 42</td> <td></td> <td>5.00 X 9.00 = 45.0000</td> <td>= 1畝 15歩</td> </tr> <tr> <td></td> <td>口.</td> <td>(11.24 + 10.47) X 0.79 1/2 = 8.57545</td> <td></td> <td>42</td> <td>1.</td> <td>9.00 X 4.72 = 42.4800</td> <td rowspan="2">} 49.1958</td> </tr> <tr> <td>~ 18</td> <td></td> <td></td> <td>= 2畝 12歩</td> <td></td> <td>口.</td> <td>(9.00 + 8.22) X 0.78 1/2 = 6.7158</td> <td rowspan="2">= 1畝 19歩</td> </tr> <tr> <td>18.</td> <td>1.</td> <td>(11.42 + 11.34) X 4.73 1/2 = 53.8274</td> <td rowspan="2">} 62.25505</td> <td>~ 43</td> <td></td> <td></td> <td></td> </tr> <tr> <td></td> <td>口.</td> <td>(11.34 + 10.55) X 0.77 1/2 = 8.42765</td> <td></td> <td>43 ~ 44</td> <td></td> <td>6.00 X 8.00 = 48.0000</td> <td>= 1畝 18歩</td> </tr> <tr> <td>~ 19</td> <td></td> <td></td> <td>= 2畝 02歩</td> <td>44 ~ 45</td> <td></td> <td>6.00 X 8.00 = 48.0000</td> <td>= 1畝 18歩</td> </tr> <tr> <td>19 ~ 20</td> <td></td> <td>8.00 X 6.50 = 52.0000</td> <td>= 1畝 22歩</td> <td>45 ~ 46</td> <td></td> <td>6.50 X 8.00 = 52.0000</td> <td>= 1畝 22歩</td> </tr> <tr> <td>20 ~ 21</td> <td></td> <td>8.00 X 6.50 = 52.0000</td> <td>= 1畝 22歩</td> <td colspan="3">小計 242.1958</td> <td></td> </tr> <tr> <td colspan="3">小計 305.2354</td> <td></td> <td colspan="3">A. 小計 2,441.6104</td> <td></td> </tr> <tr> <td>21 ~ 22</td> <td></td> <td>8.00 X 6.50 = 52.0000</td> <td>= 1畝 22歩</td> <td colspan="3"></td> <td></td> </tr> <tr> <td>22 ~ 23</td> <td></td> <td>8.00 X 6.00 = 48.0000</td> <td>= 1畝 18歩</td> <td colspan="3"></td> <td></td> </tr> <tr> <td>23 ~ 24</td> <td></td> <td>8.00 X 6.00 = 48.0000</td> <td>= 1畝 18歩</td> <td colspan="3"></td> <td></td> </tr> <tr> <td>24</td> <td>1.</td> <td>9.00 X 4.72 = 42.4800</td> <td rowspan="2">} 49.1958</td> <td colspan="3"></td> <td></td> </tr> <tr> <td></td> <td>口.</td> <td>(9.00 + 8.22) X 0.78 1/2 = 6.7158</td> <td></td> <td colspan="3"></td> <td></td> </tr> <tr> <td>~ 25</td> <td></td> <td></td> <td>= 1畝 19歩</td> <td colspan="3"></td> <td></td> </tr> <tr> <td>25 ~ 26</td> <td></td> <td>5.00 X 9.00 = 45.0000</td> <td>= 1畝 15歩</td> <td colspan="3"></td> <td></td> </tr> <tr> <td colspan="3">小計 242.1958</td> <td></td> <td colspan="3"></td> <td></td> </tr> </table>							2.	1.	(11.03 + 10.92) X 5.84 1/2 = 64.0940	} 76.0768	26.	1.	9.00 X 4.72 = 42.4800	} 49.1958		口.	(10.92 + 9.74) X 1.16 1/2 = 11.9828		口.	(9.00 + 8.22) X 0.78 1/2 = 6.7158		1.132 ~ 3			= 2畝 16歩	27 ~ 28		6.00 X 8.00 = 48.0000	= 1畝 18歩	3 ~ 4		11.00 X 6.50 = 71.5000	= 2畝 11歩	28 ~ 29		6.00 X 8.00 = 48.0000	= 1畝 18歩	4 ~ 5		11.00 X 6.50 = 71.5000	= 2畝 11歩	29 ~ 30		6.50 X 8.00 = 52.0000	= 1畝 22歩	5 ~ 6		11.00 X 6.50 = 71.5000	= 2畝 11歩	30 ~ 31		6.50 X 8.00 = 52.0000	= 1畝 22歩	小計 290.5768				小計 249.1958				6 ~ 7		11.00 X 6.00 = 66.0000	= 2畝 06歩	31 ~ 32		6.50 X 8.00 = 52.0000	= 1畝 22歩	7 ~ 8		11.00 X 6.00 = 66.0000	= 2畝 06歩	32 ~ 33		(11.51 + 11.42) X 5.00 1/2 = 57.9250	= 1畝 27歩	8.	1.	9.00 X 5.83 = 52.4700	} 62.3155	33	1.	(11.59 + 11.51) X 4.71 1/2 = 54.4005	} 63.25245		口.	(9.00 + 7.83) X 1.17 1/2 = 9.84555		口.	(11.59 + 10.82) X 0.79 1/2 = 8.85195		~ 9			= 2畝 02歩	~ 34			= 2畝 03歩	9 ~ 10		9.00 X 6.00 = 54.0000	= 1畝 24歩	34	1.	(11.77 + 11.69) X 4.73 1/2 = 55.4829	} 64.1762	10.	1.	9.00 X 5.72 = 51.4800	} 58.1958		口.	(11.69 + 10.89) X 0.77 1/2 = 8.6903	2畝 04歩		口.	(9.00 + 8.22) X 0.78 1/2 = 6.7158		~ 35				~ 11			= 1畝 28歩	35 ~ 36		8.00 X 6.50 = 52.0000	= 1畝 22歩	小計 306.51135				小計 288.75365				11. ~ 12		8.50 X 6.00 = 51.0000	= 1畝 21歩	36 ~ 37		8.00 X 6.50 = 52.0000	= 1畝 22歩	12 ~ 13		8.50 X 6.60 = 56.0000	= 1畝 21歩	37 ~ 38		8.00 X 6.50 = 52.0000	= 1畝 22歩	13 ~ 14		8.50 X 6.50 = 55.2500	= 1畝 25歩	38 ~ 39		8.00 X 6.00 = 48.0000	= 1畝 18歩	14 ~ 15		8.50 X 6.50 = 55.2500	= 1畝 25歩	39 ~ 40		8.00 X 6.00 = 48.0000	= 1畝 18歩	15 ~ 16		8.50 X 6.50 = 55.2500	= 1畝 25歩	40	1.	9.00 X 4.72 = 42.4800	} 49.1958	小計 267.7500					口.	(9.00 + 8.22) X 0.78 1/2 = 6.7158	= 1畝 19歩	16 ~ 17		(11.14 + 11.03) X 6.00 1/2 = 66.5100	= 2畝 06歩	~ 41				17.	1.	(11.24 + 11.14) X 5.71 1/2 = 63.8949	} 72.47035	41 ~ 42		5.00 X 9.00 = 45.0000	= 1畝 15歩		口.	(11.24 + 10.47) X 0.79 1/2 = 8.57545		42	1.	9.00 X 4.72 = 42.4800	} 49.1958	~ 18			= 2畝 12歩		口.	(9.00 + 8.22) X 0.78 1/2 = 6.7158	= 1畝 19歩	18.	1.	(11.42 + 11.34) X 4.73 1/2 = 53.8274	} 62.25505	~ 43					口.	(11.34 + 10.55) X 0.77 1/2 = 8.42765		43 ~ 44		6.00 X 8.00 = 48.0000	= 1畝 18歩	~ 19			= 2畝 02歩	44 ~ 45		6.00 X 8.00 = 48.0000	= 1畝 18歩	19 ~ 20		8.00 X 6.50 = 52.0000	= 1畝 22歩	45 ~ 46		6.50 X 8.00 = 52.0000	= 1畝 22歩	20 ~ 21		8.00 X 6.50 = 52.0000	= 1畝 22歩	小計 242.1958				小計 305.2354				A. 小計 2,441.6104				21 ~ 22		8.00 X 6.50 = 52.0000	= 1畝 22歩					22 ~ 23		8.00 X 6.00 = 48.0000	= 1畝 18歩					23 ~ 24		8.00 X 6.00 = 48.0000	= 1畝 18歩					24	1.	9.00 X 4.72 = 42.4800	} 49.1958						口.	(9.00 + 8.22) X 0.78 1/2 = 6.7158						~ 25			= 1畝 19歩					25 ~ 26		5.00 X 9.00 = 45.0000	= 1畝 15歩					小計 242.1958							
2.	1.	(11.03 + 10.92) X 5.84 1/2 = 64.0940	} 76.0768	26.	1.	9.00 X 4.72 = 42.4800	} 49.1958	
	口.	(10.92 + 9.74) X 1.16 1/2 = 11.9828			口.	(9.00 + 8.22) X 0.78 1/2 = 6.7158	
1.132 ~ 3			= 2畝 16歩	27 ~ 28		6.00 X 8.00 = 48.0000	= 1畝 18歩	
3 ~ 4		11.00 X 6.50 = 71.5000	= 2畝 11歩	28 ~ 29		6.00 X 8.00 = 48.0000	= 1畝 18歩	
4 ~ 5		11.00 X 6.50 = 71.5000	= 2畝 11歩	29 ~ 30		6.50 X 8.00 = 52.0000	= 1畝 22歩	
5 ~ 6		11.00 X 6.50 = 71.5000	= 2畝 11歩	30 ~ 31		6.50 X 8.00 = 52.0000	= 1畝 22歩	
小計 290.5768				小計 249.1958	
6 ~ 7		11.00 X 6.00 = 66.0000	= 2畝 06歩	31 ~ 32		6.50 X 8.00 = 52.0000	= 1畝 22歩	
7 ~ 8		11.00 X 6.00 = 66.0000	= 2畝 06歩	32 ~ 33		(11.51 + 11.42) X 5.00 1/2 = 57.9250	= 1畝 27歩	
8.	1.	9.00 X 5.83 = 52.4700	} 62.3155	33	1.	(11.59 + 11.51) X 4.71 1/2 = 54.4005	} 63.25245	
	口.	(9.00 + 7.83) X 1.17 1/2 = 9.84555			口.	(11.59 + 10.82) X 0.79 1/2 = 8.85195	
~ 9			= 2畝 02歩	~ 34			= 2畝 03歩	
9 ~ 10		9.00 X 6.00 = 54.0000	= 1畝 24歩	34	1.	(11.77 + 11.69) X 4.73 1/2 = 55.4829	} 64.1762	
10.	1.	9.00 X 5.72 = 51.4800	} 58.1958		口.	(11.69 + 10.89) X 0.77 1/2 = 8.6903		2畝 04歩	
	口.	(9.00 + 8.22) X 0.78 1/2 = 6.7158			~ 35	
~ 11			= 1畝 28歩	35 ~ 36		8.00 X 6.50 = 52.0000	= 1畝 22歩	
小計 306.51135				小計 288.75365	
11. ~ 12		8.50 X 6.00 = 51.0000	= 1畝 21歩	36 ~ 37		8.00 X 6.50 = 52.0000	= 1畝 22歩	
12 ~ 13		8.50 X 6.60 = 56.0000	= 1畝 21歩	37 ~ 38		8.00 X 6.50 = 52.0000	= 1畝 22歩	
13 ~ 14		8.50 X 6.50 = 55.2500	= 1畝 25歩	38 ~ 39		8.00 X 6.00 = 48.0000	= 1畝 18歩	
14 ~ 15		8.50 X 6.50 = 55.2500	= 1畝 25歩	39 ~ 40		8.00 X 6.00 = 48.0000	= 1畝 18歩	
15 ~ 16		8.50 X 6.50 = 55.2500	= 1畝 25歩	40	1.	9.00 X 4.72 = 42.4800	} 49.1958	
小計 267.7500					口.	(9.00 + 8.22) X 0.78 1/2 = 6.7158		= 1畝 19歩	
16 ~ 17		(11.14 + 11.03) X 6.00 1/2 = 66.5100	= 2畝 06歩	~ 41	
17.	1.	(11.24 + 11.14) X 5.71 1/2 = 63.8949	} 72.47035	41 ~ 42		5.00 X 9.00 = 45.0000	= 1畝 15歩	
	口.	(11.24 + 10.47) X 0.79 1/2 = 8.57545			42	1.	9.00 X 4.72 = 42.4800	} 49.1958	
~ 18			= 2畝 12歩		口.	(9.00 + 8.22) X 0.78 1/2 = 6.7158	= 1畝 19歩	
18.	1.	(11.42 + 11.34) X 4.73 1/2 = 53.8274	} 62.25505	~ 43	
	口.	(11.34 + 10.55) X 0.77 1/2 = 8.42765			43 ~ 44		6.00 X 8.00 = 48.0000	= 1畝 18歩	
~ 19			= 2畝 02歩	44 ~ 45		6.00 X 8.00 = 48.0000	= 1畝 18歩	
19 ~ 20		8.00 X 6.50 = 52.0000	= 1畝 22歩	45 ~ 46		6.50 X 8.00 = 52.0000	= 1畝 22歩	
20 ~ 21		8.00 X 6.50 = 52.0000	= 1畝 22歩	小計 242.1958	
小計 305.2354				A. 小計 2,441.6104	
21 ~ 22		8.00 X 6.50 = 52.0000	= 1畝 22歩	
22 ~ 23		8.00 X 6.00 = 48.0000	= 1畝 18歩	
23 ~ 24		8.00 X 6.00 = 48.0000	= 1畝 18歩	
24	1.	9.00 X 4.72 = 42.4800	} 49.1958	
	口.	(9.00 + 8.22) X 0.78 1/2 = 6.7158	
~ 25			= 1畝 19歩	
25 ~ 26		5.00 X 9.00 = 45.0000	= 1畝 15歩	
小計 242.1958	
縮尺 1/1000 (全国土地家屋調査士会連合会用紙)	

昭和参九年四月参〇日 作製年 月 日
作製者 札幌市琴似町寒二七番地
土地家屋調査士 宮脇季男
申請人 白徳雄

登記年月日：昭和39年5月14日

112097

4-3

地番

1.132~1.390

390

(3/4)地

測量

図

土地の所在

札幌市新琴似町

永積表B

新琴似11条丁目

46~47	6.50	x	8.00	=	52.0000	≒	1畝22歩
47~48	6.50	x	8.00	=	52.0000	≒	1畝22歩
48~49	(11.86 + 11.86) x 0.78 1/2			=	59.0750	≒	1畝29歩
49	1. (11.94 + 11.94) x 0.78 1/2			=	56.0490	}	65.17745
50	0. (11.94 + 11.94) x 0.78 1/2			=	9.12845		
50	1. 8.50 x 5.83			=	49.5550	}	58.81555
51	0. (8.50 + 7.33) x 1.17 1/2			=	9.26055		
小計 287.0680							
51~52	11.00	x	6.50	=	71.5000	≒	2畝11歩
52~53	11.00	x	6.50	=	71.5000	≒	2畝11歩
53~54	11.00	x	6.50	=	71.5000	≒	2畝11歩
54~55	11.00	x	6.50	=	71.5000	≒	2畝11歩
55~56	11.00	x	6.50	=	71.5000	≒	2畝11歩
小計 357.5000							
56	1. 8.30 x 5.83			=	48.3890	}	57.41555
57	0. (8.30 + 7.13) x 1.17 1/2			=	9.02655		
57~58	6.00	x	8.30	=	49.8000	≒	1畝19歩
58	1. 8.30 x 5.72			=	47.4760	}	53.6458
59	0. (8.30 + 7.52) x 0.78 1/2			=	6.1698		
59~60	8.50	x	6.50	=	55.2500	≒	1畝25歩
60~61	8.50	x	6.50	=	55.2500	≒	1畝25歩
小計 271.36135							
61~62	6.50	x	8.50	=	55.2500	≒	1畝25歩
62~63	6.50	x	8.50	=	55.2500	≒	1畝25歩
63~64	6.50	x	8.50	=	55.2500	≒	1畝25歩
64~65	6.00	x	8.50	=	51.0000	≒	1畝21歩
65	1. 8.50 x 5.72			=	48.6200	}	54.9458
66	0. (8.50 + 7.72) x 0.78 1/2			=	6.3258		
小計 271.6958							
66	1. 8.50 x 4.72			=	40.1200	}	46.4458
67	0. (8.50 + 7.72) x 0.78 1/2			=	6.3258		
67~68	8.00	x	6.50	=	52.0000	≒	1畝22歩
68~69	8.00	x	6.50	=	52.0000	≒	1畝22歩
69~70	8.00	x	6.50	=	52.0000	≒	1畝22歩
70~71	8.00	x	6.50	=	52.0000	≒	1畝22歩
小計 254.4458							

71~72	8.00	x	6.50	=	52.0000	≒	1畝22歩
72	1. 8.30 x 4.72			=	39.1760	}	45.3458
73	0. (8.30 + 7.52) x 0.78 1/2			=	6.1698		
73~74	8.30	x	5.00	=	41.5000	≒	1畝11歩
74	1. 8.30 x 4.72			=	39.1760	}	45.3458
75	0. (8.30 + 7.52) x 0.78 1/2			=	6.1698		
75~76	8.00	x	6.50	=	52.0000	≒	1畝22歩
小計 236.1916							
76~77	8.00	x	6.50	=	52.0000	≒	1畝22歩
77~78	8.00	x	6.50	=	52.0000	≒	1畝22歩
78~79	8.00	x	6.50	=	52.0000	≒	1畝22歩
79~80	8.00	x	6.50	=	52.0000	≒	1畝22歩
80~81	8.50	x	5.00	=	42.5000	≒	1畝18歩
小計 250.5000							
81	1. 8.50 x 4.72			=	40.1200	}	46.4458
82	0. (8.50 + 7.72) x 0.78 1/2			=	6.3258		
82~83	8.50	x	4.72	=	40.1200	}	46.4458
83	0. (8.50 + 7.72) x 0.78 1/2			=	6.3258		
83~84	8.00	x	6.50	=	52.0000	≒	1畝22歩
84~85	8.00	x	6.50	=	52.0000	≒	1畝22歩
85~86	8.00	x	6.50	=	52.0000	≒	1畝22歩
小計 248.8916							
86~87	8.00	x	6.50	=	52.0000	≒	1畝22歩
87~88	8.00	x	6.50	=	52.0000	≒	1畝22歩
88	1. 8.30 x 4.72			=	39.1760	}	45.3458
89	0. (8.30 + 7.52) x 0.78 1/2			=	6.1698		
89~90	8.30	x	5.00	=	41.5000	≒	1畝11歩
90	1. 8.30 x 4.72			=	39.1760	}	45.3458
91	0. (8.30 + 7.52) x 0.78 1/2			=	6.1698		
小計 236.1916							

B小計 2413.84575

昭和参九
年四月
参〇日

作製者

札幌市琴似町発寒二丁目
土地家屋調査士
宮脇季

申請人

札幌市北参七条西武丁目
参南武番地
向徳雄

向

(全国土地家屋調査士会連合会用紙)

縮尺 1/1000

これは図面に記録されている内容を証明した書面である。
(札幌法務局北出張所管轄)
令和5年6月21日
札幌法務局

登記官

酒井秀明



登記年月日：昭和39年5月14日

これは図面に記録されている内容を証明した書面である。
(札幌法務局北出張所管轄)
令和5年6月21日 札幌法務局

登記官

酒井秀明



地番	1.132~1 398
土地の所在	札幌市新琴似町

新琴似条丁目
11/14



求積表

91~92	8.00	x	6.50	=	52.0000	=	1畝22歩
92~93	8.00	x	6.50	=	52.0000	=	1畝22歩
93~94	8.00	x	6.50	=	52.0000	=	1畝22歩
94~95	8.00	x	6.50	=	52.0000	=	1畝22歩
95~96	8.00	x	6.50	=	52.0000	=	1畝22歩
96~97	8.50	x	5.00	=	42.5000	=	1畝12歩
97	1.0	x	4.72	=	4.7200	=	
98	0.50	x	7.72	=	3.8600	=	
(8.50 + 7.72) x 0.78 1/2				=	6.3258	=	48.4458
小計				=	248.9458	=	1畝16歩

A 小計 2441.6104
B 小計 2413.84575
C 小計 248.9458
A.B.C合計 5204.40195

据置計算

1. 1.132~1 6.575.00 - 5.204.40195 = 1.370.59805
(475畝20歩)

結	向
---	---

(全国土地家屋調査士会連合会用紙)

112098

4-4

昭和参九 年 四月 参 日
作製年 月 日

作製者

土地家屋調査士 宮脇季男
札幌市琴似町発寒二丁目七番地

申請人

向 徳 雄
札幌市北参七条西武丁目
参七条西武番地