




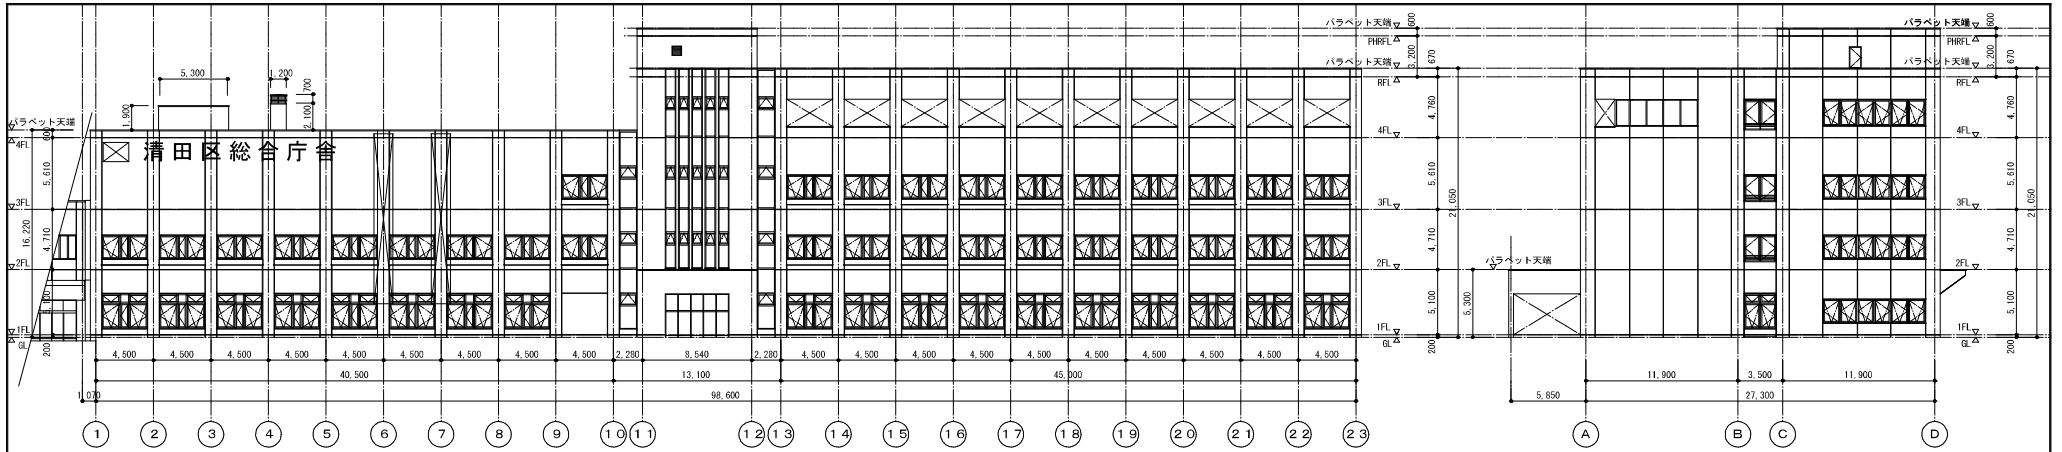


西側立面図 1 : 200


南側立面図 1 : 200




東側立面図 1 : 200

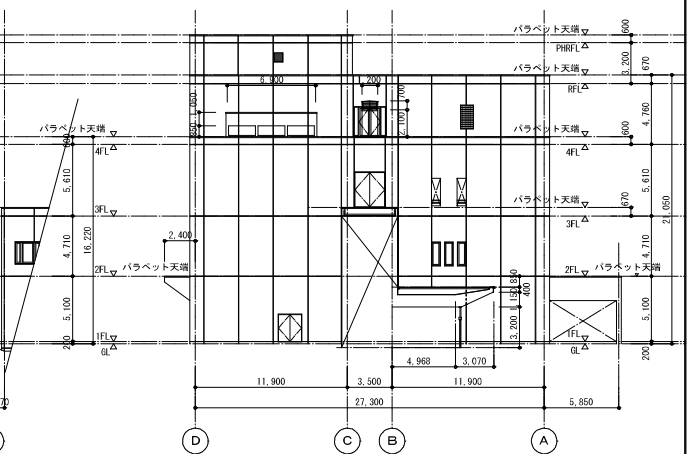


北側立面図 1 : 200

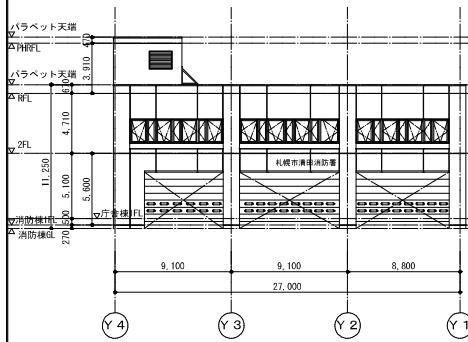


消防棟西側立面図 1 : 200

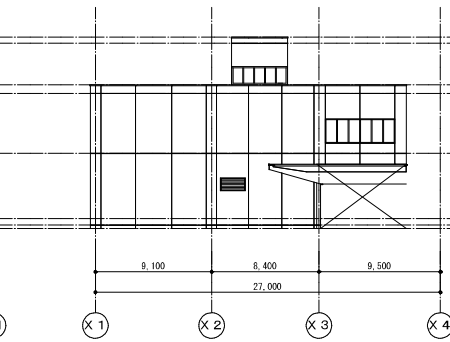


消防棟南側立面図 1 : 200

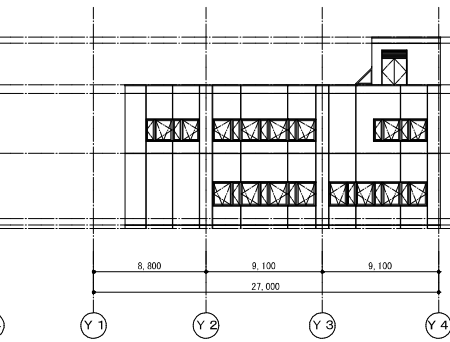

消防棟東側立面図 1 : 200

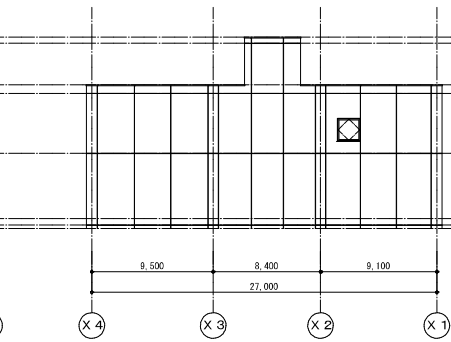

消防棟北側立面図 1 : 200

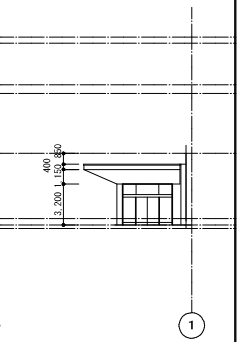

風除室-3 立面図 1 : 200



