



# 西老人福祉センター

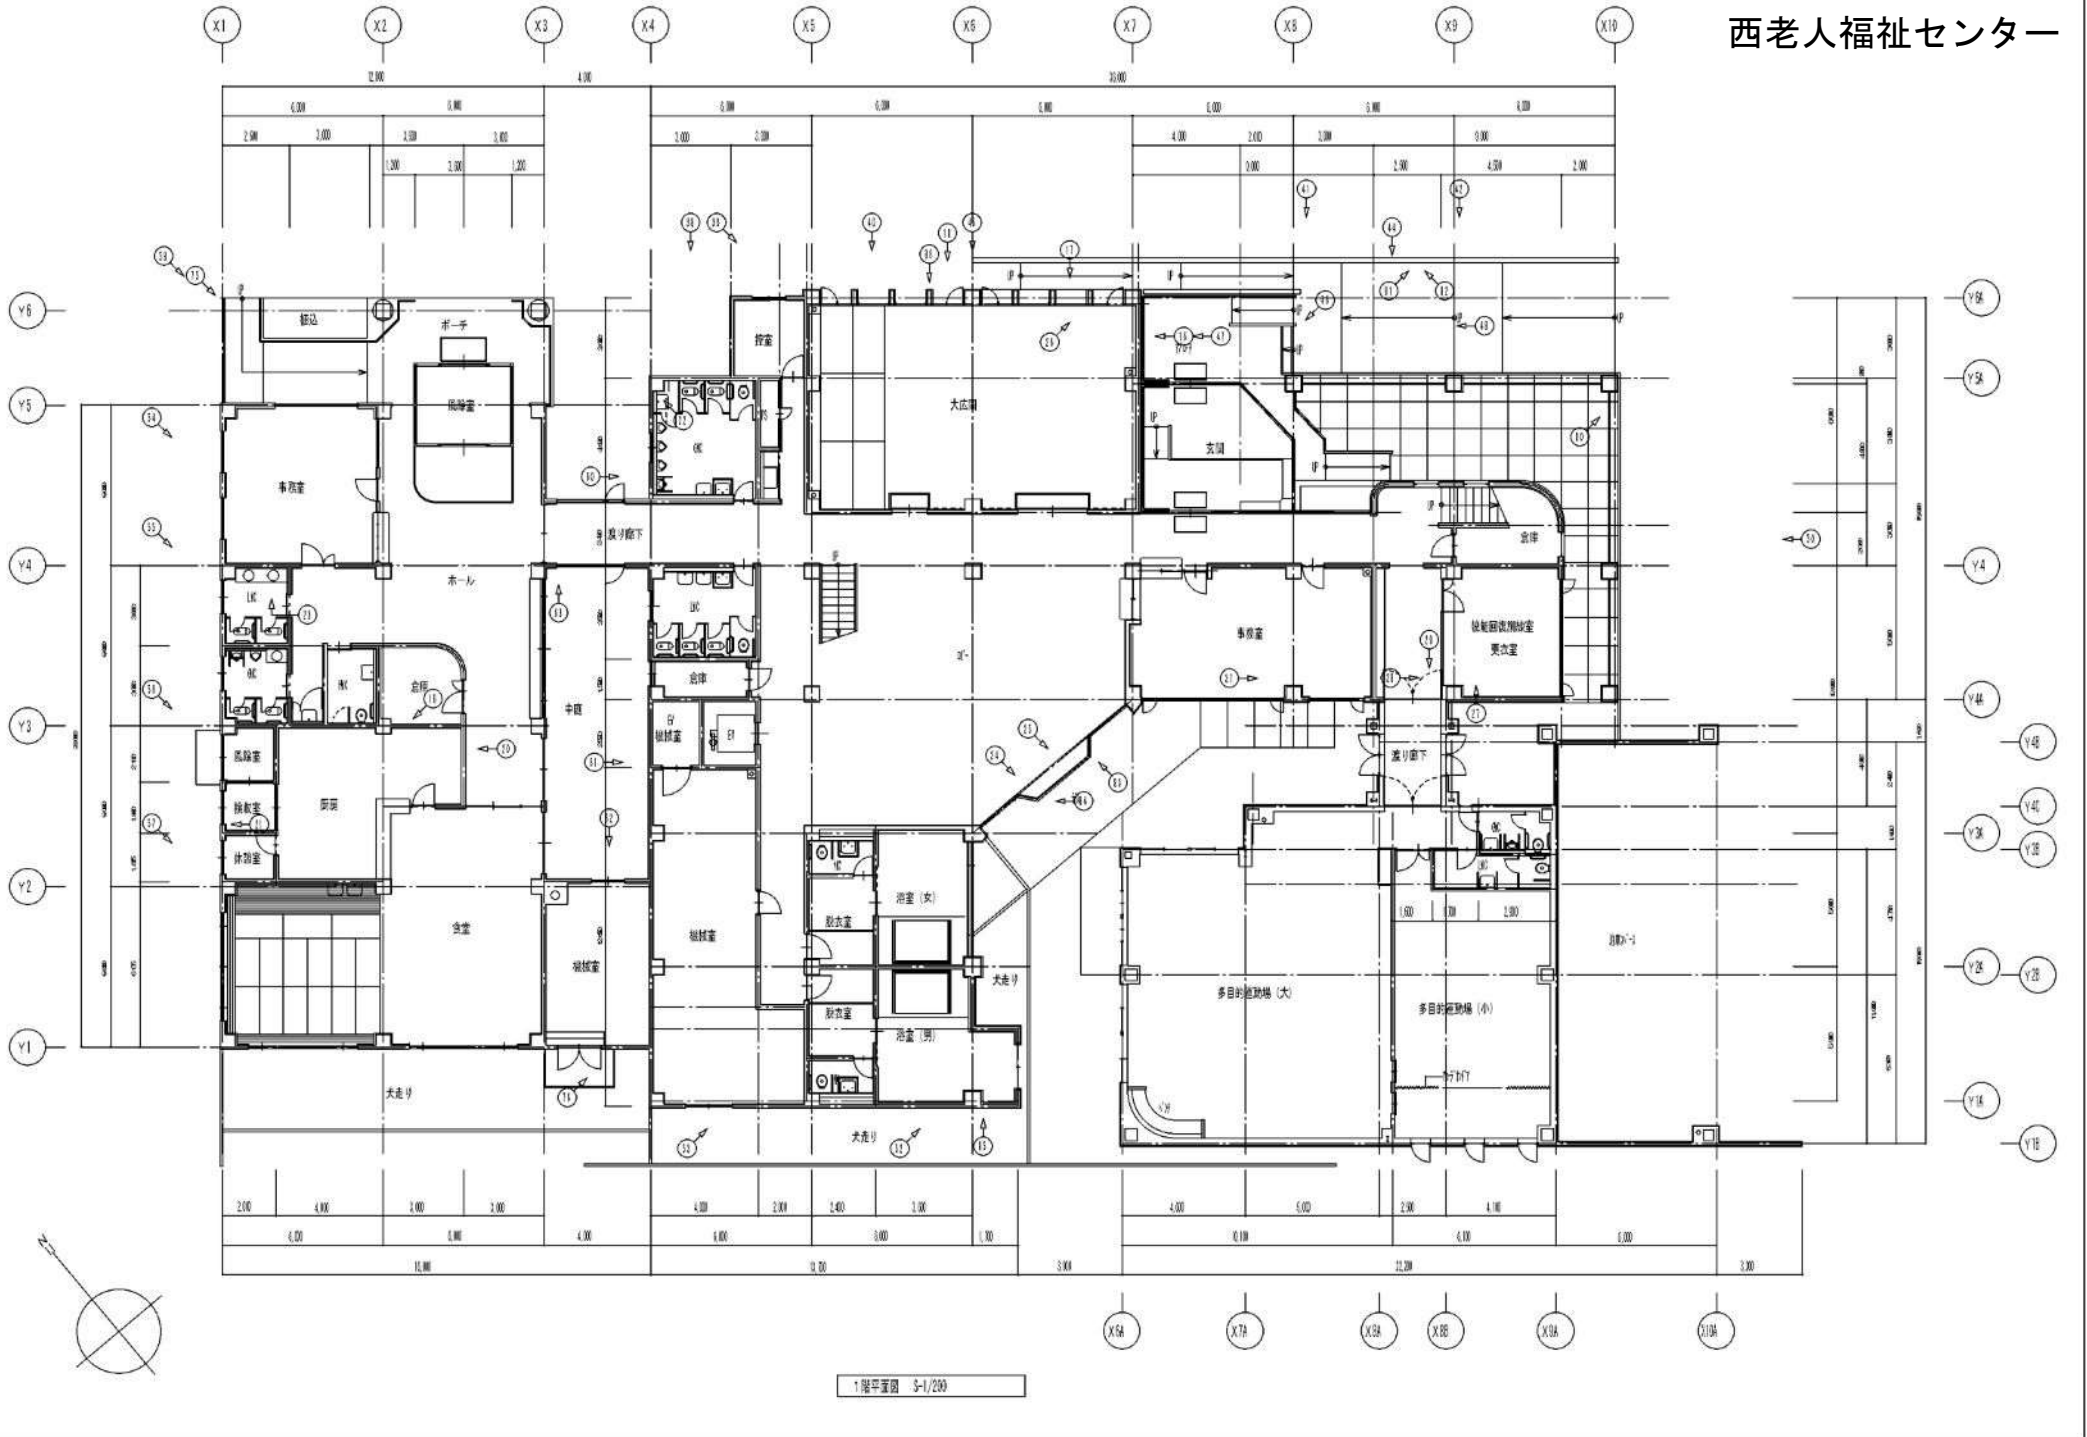

1階平面図 S-1/200

# 西老人福祉センター

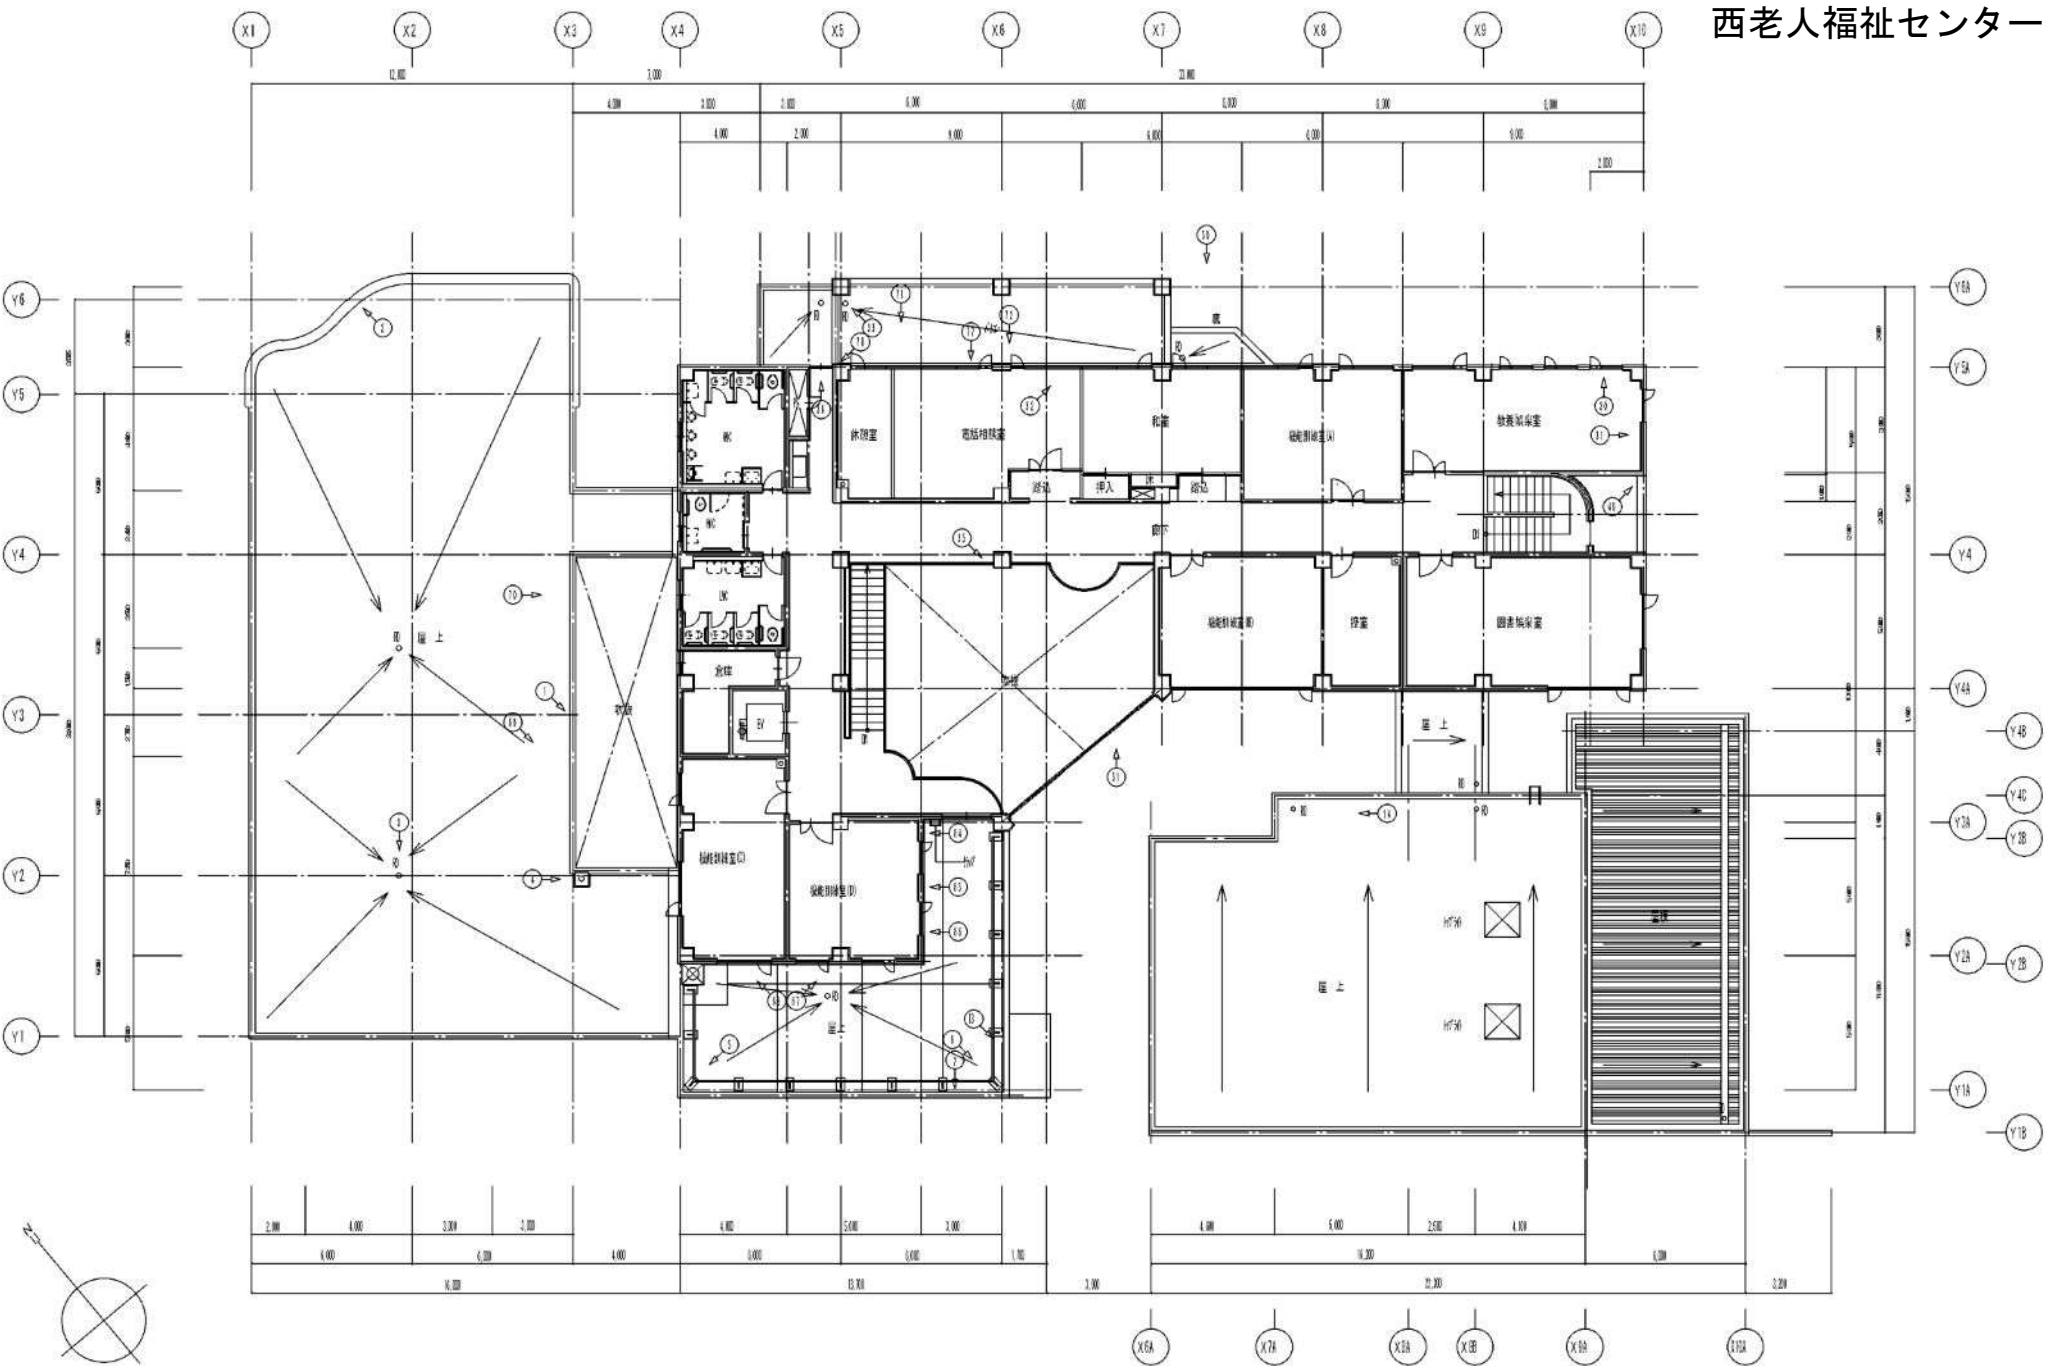

2階平面図 S-1/200

# 西老人福祉センター

X1

X2

X3

X4

X5

X5

X7

X8

X9

X10

Y8

Y9

Y4

Y3

Y2

Y1

Y6A

Y5A


Y4

Y3A

Y2A

Y2A

Y1A

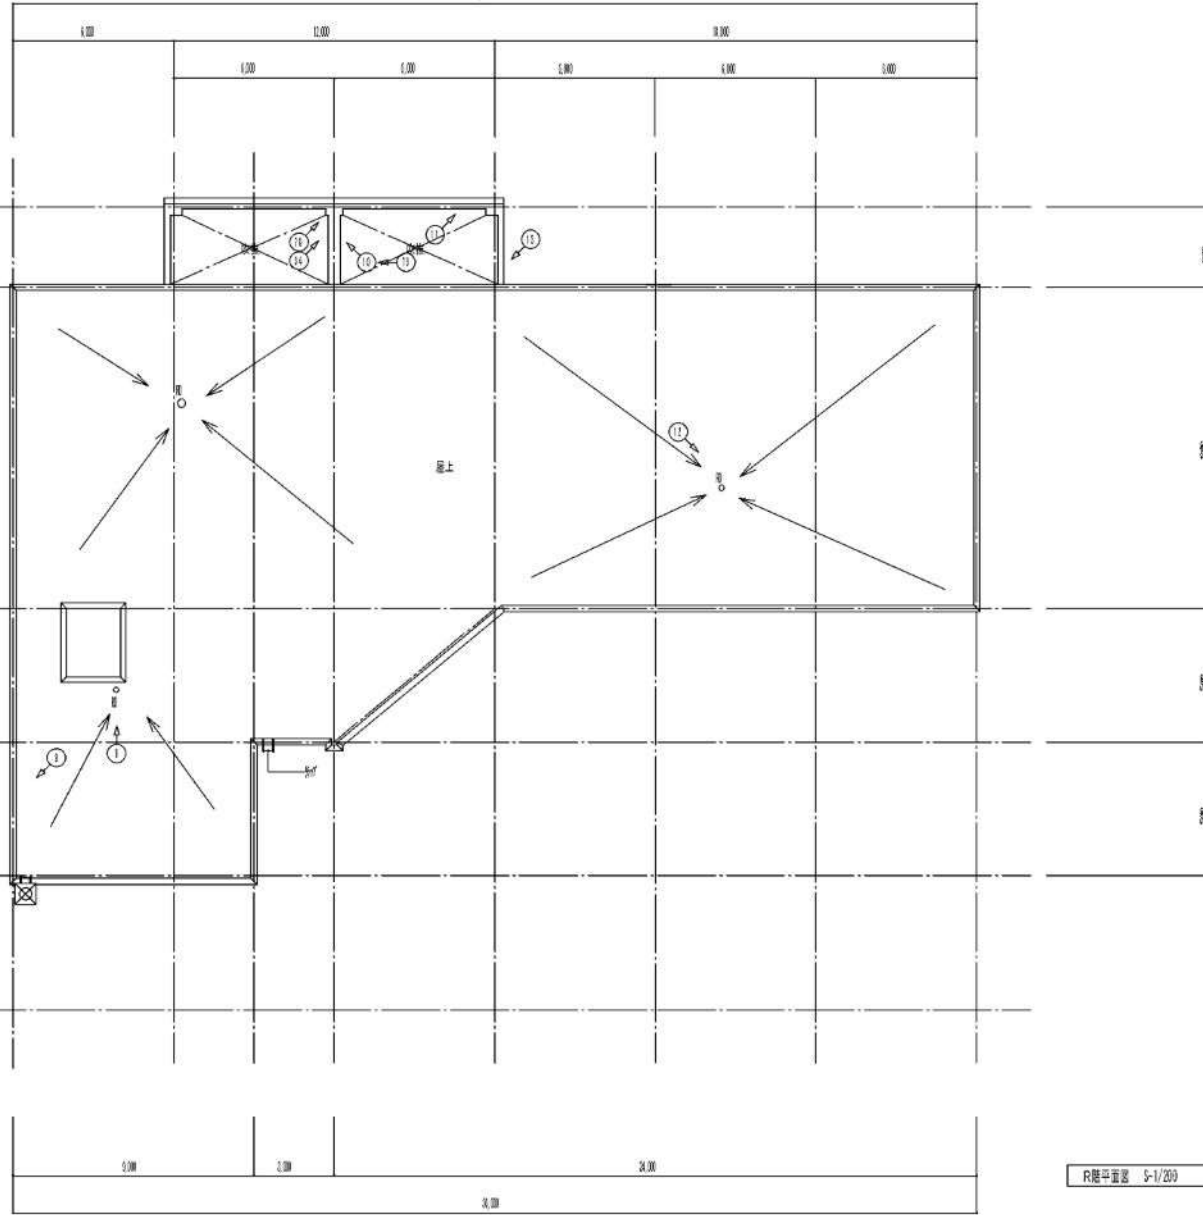

R1階平面図 S-1/2019

