


	D 1	D 2	W
GL+81,300	7,500	7,020	240
GL+65,100	8,300	7,740	280
GL+48,980	9,100	8,460	320
GL+32,820	9,900	9,180	360
GL+16,660	10,700	9,900	400

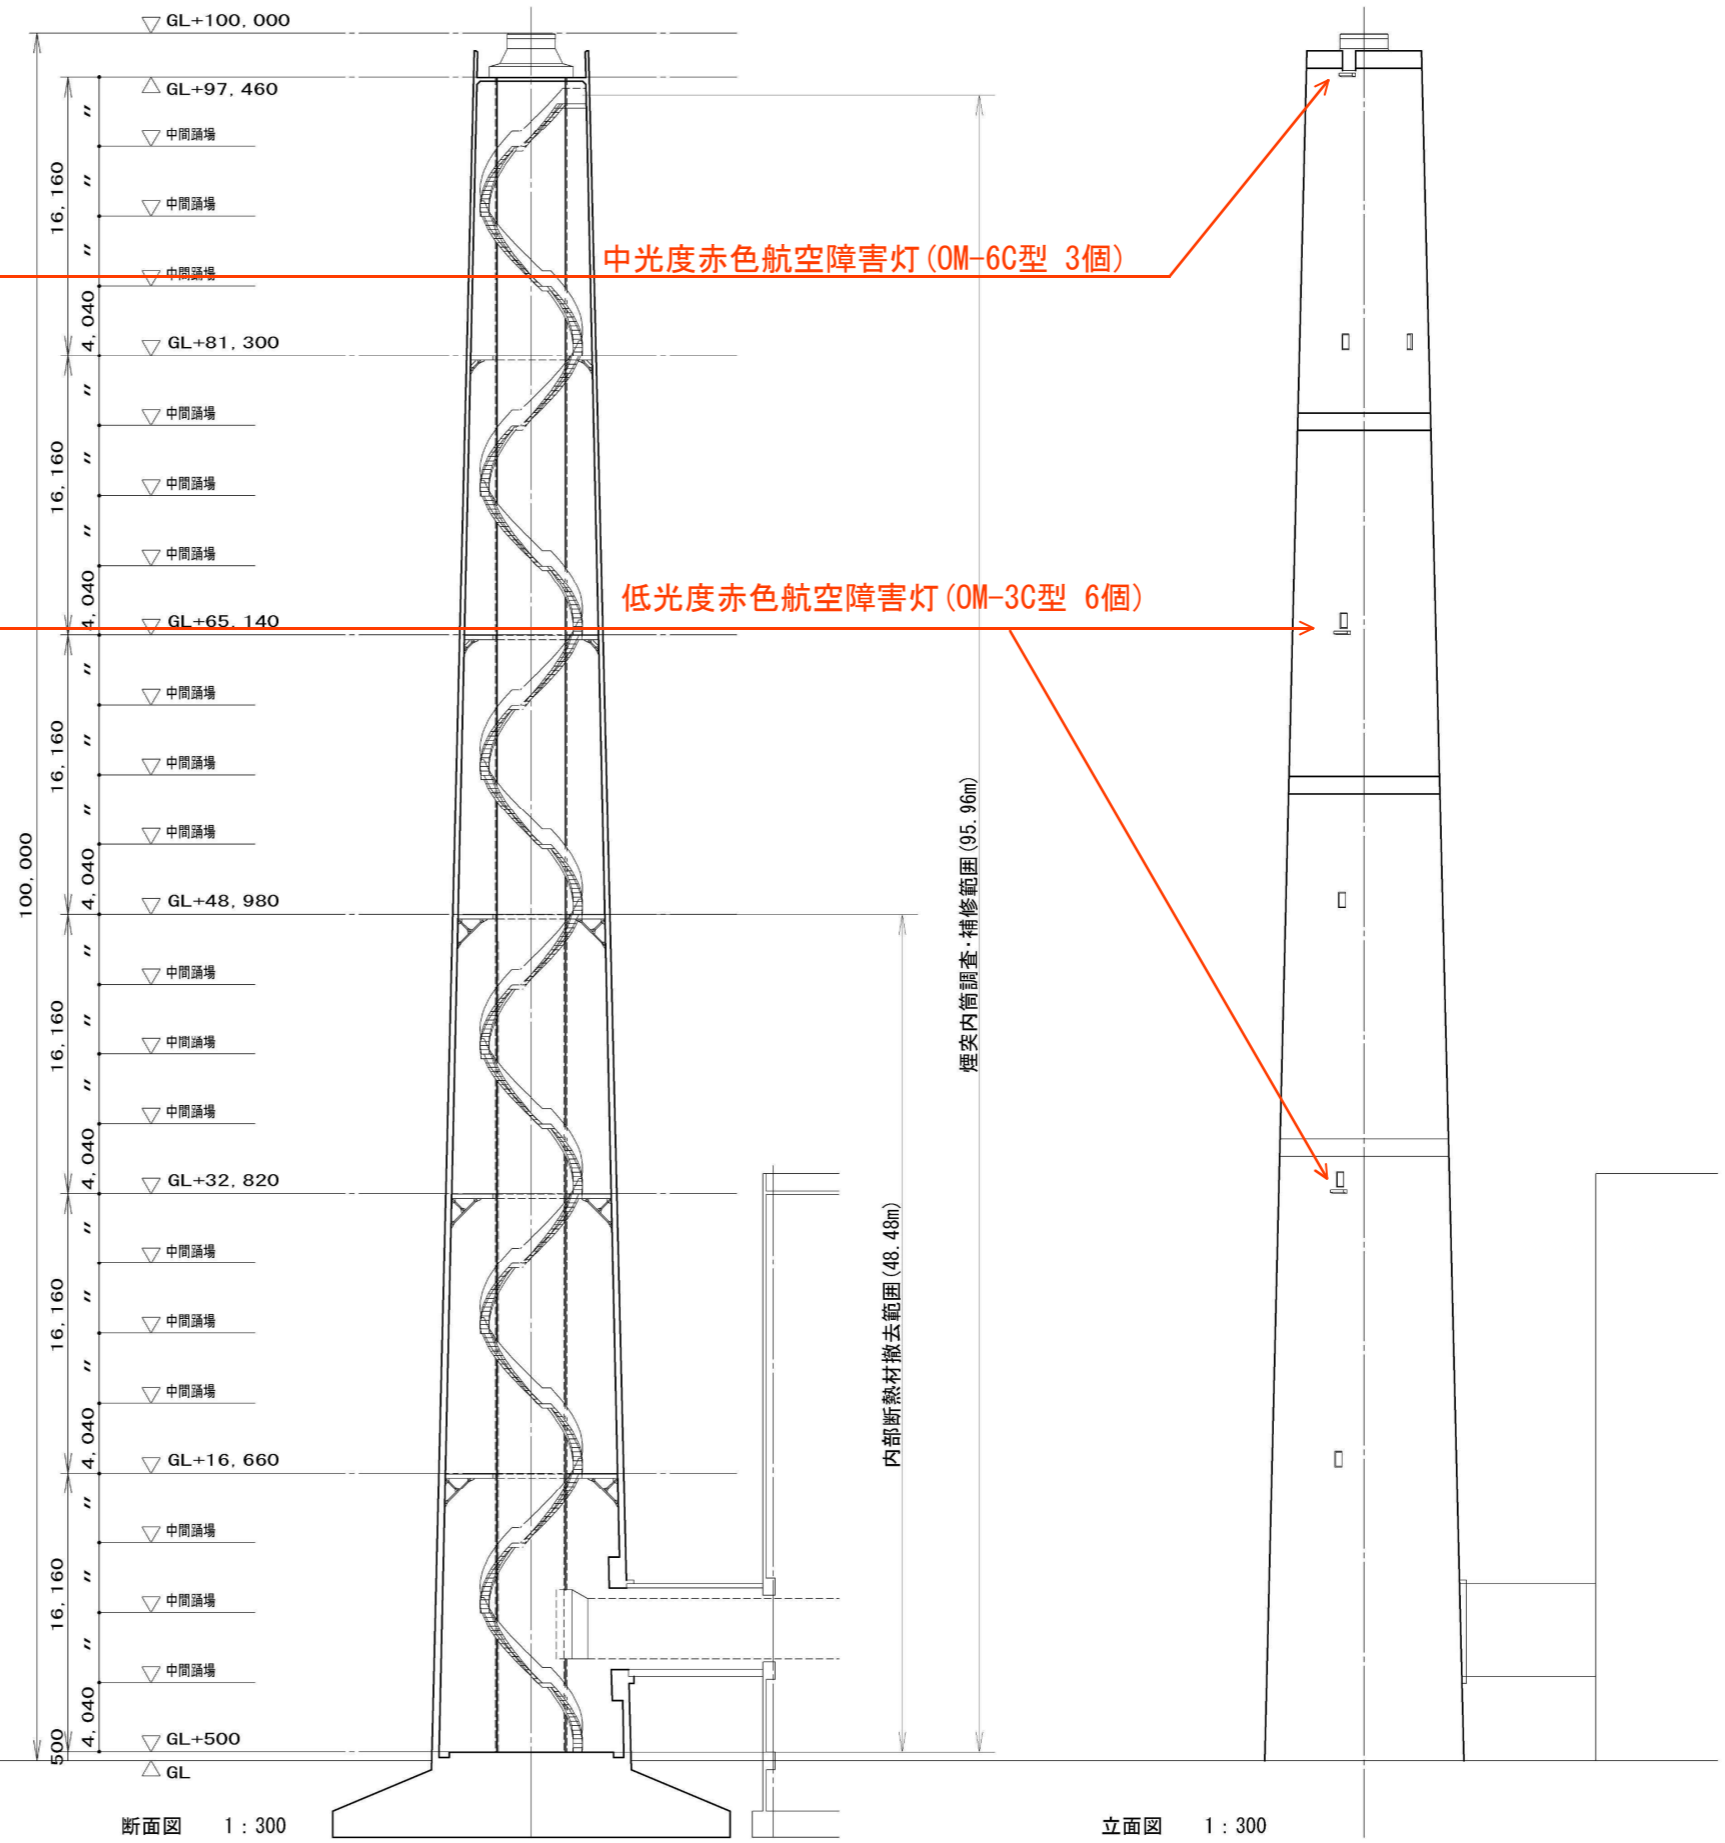

札幌市環境局環境事業部

課名	課長	係長	設計主任	製図
駒岡清掃工場				

業務名	図番
駒岡清掃工場航空障害灯修繕業務	1
図面名	SCALE
平面・断面・立面	1:200, 1:300