



平面図(地階)







平面図(1階)


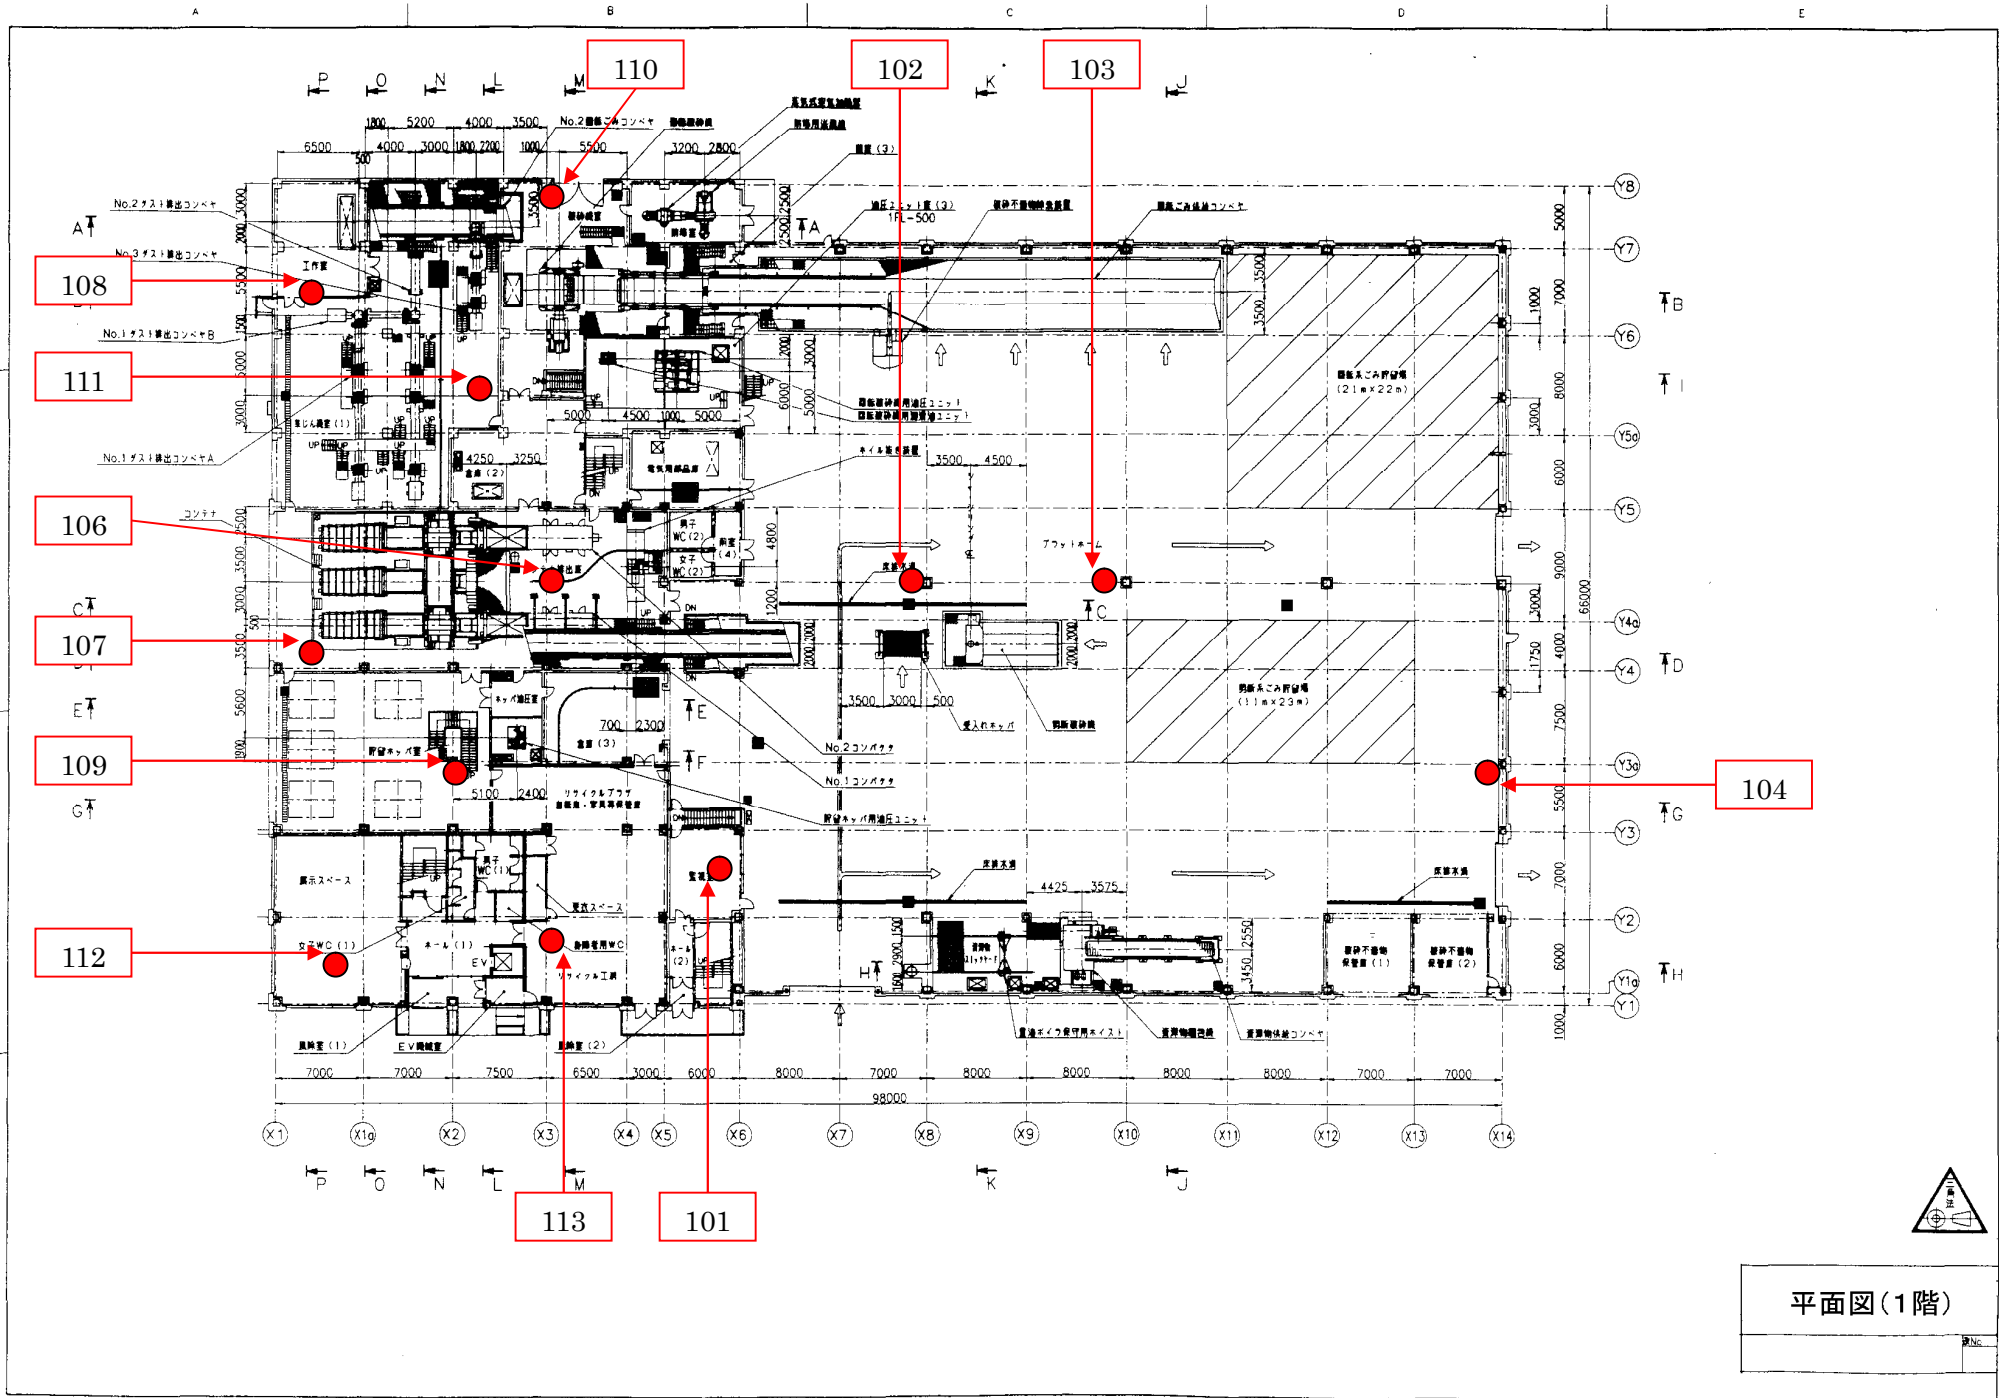


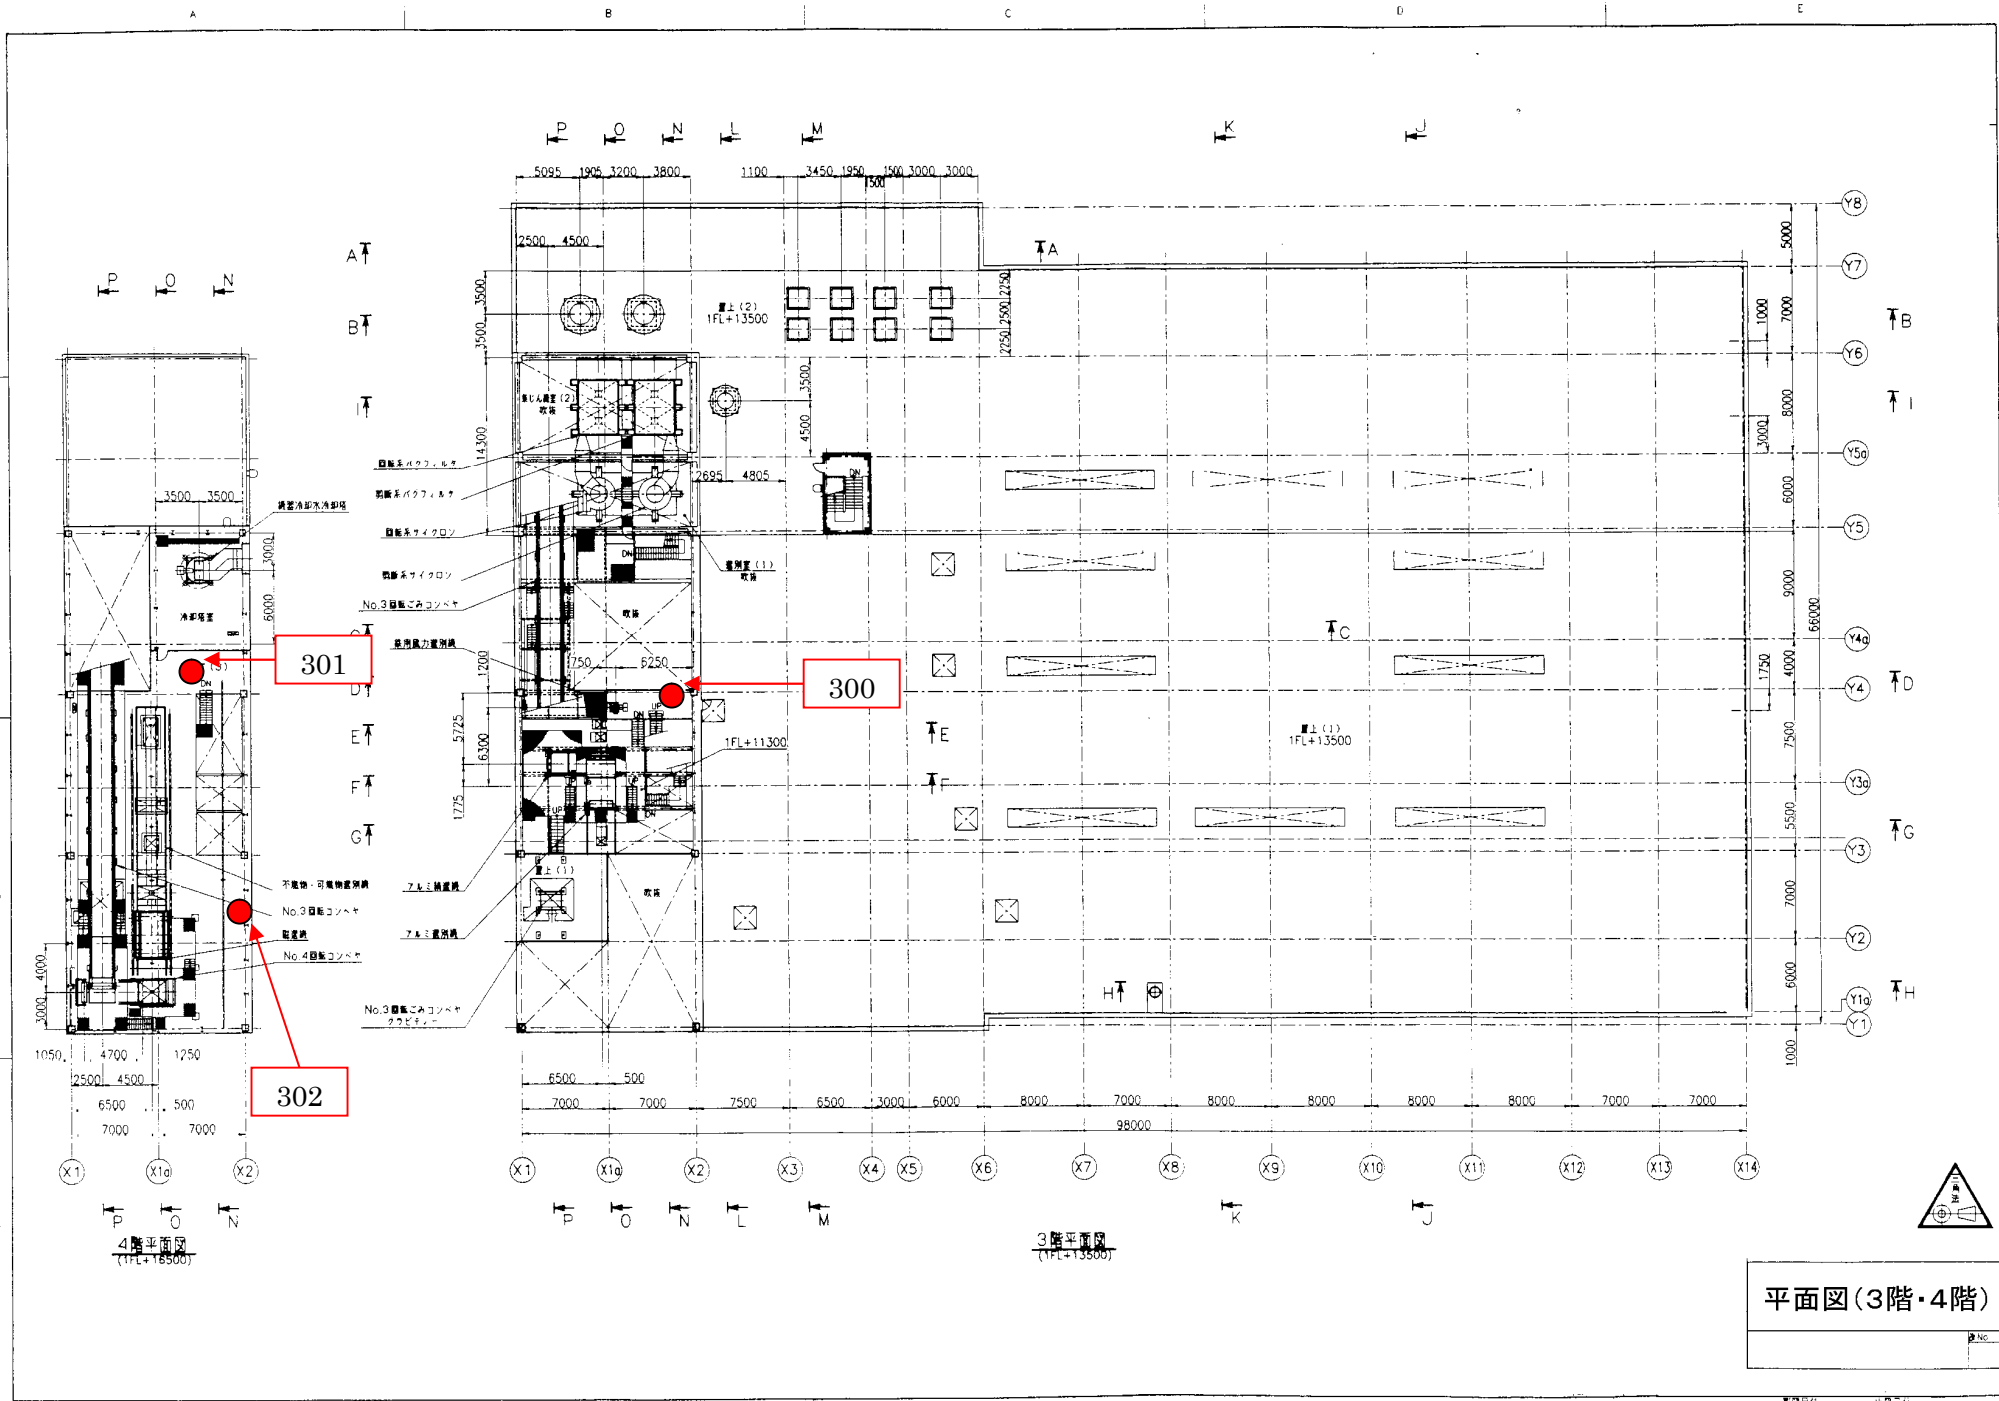

平面図(3階・4階)

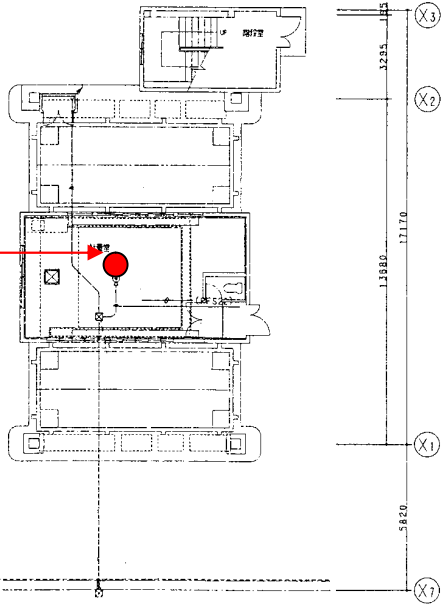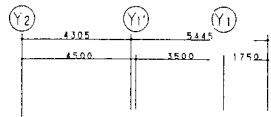

1 階平面図 S=1/100

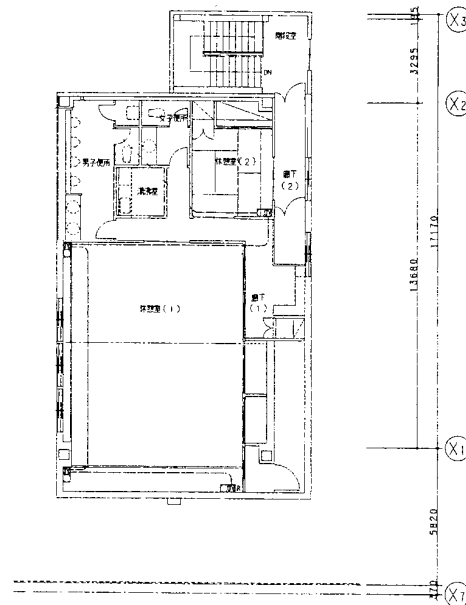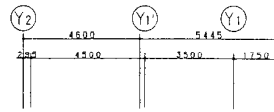

2 階平面図 S=1/100