



1階 平面図 S=1/100

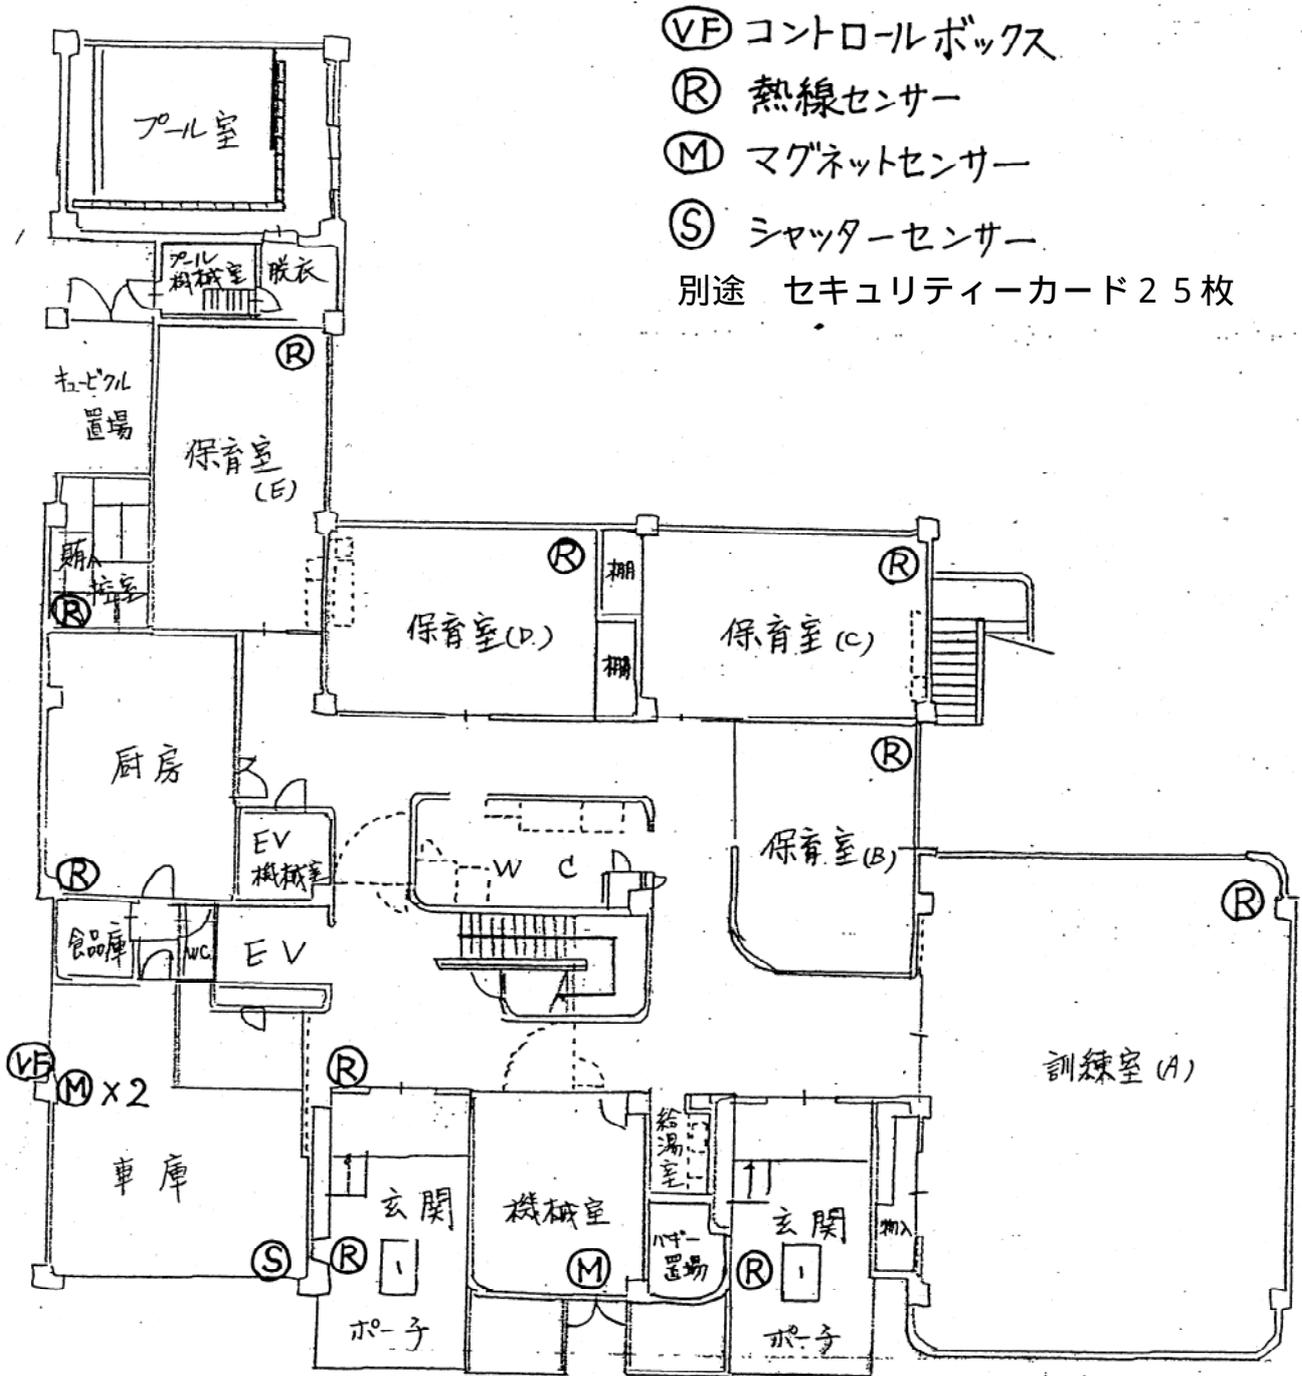

2階 平面図 S = 1/100

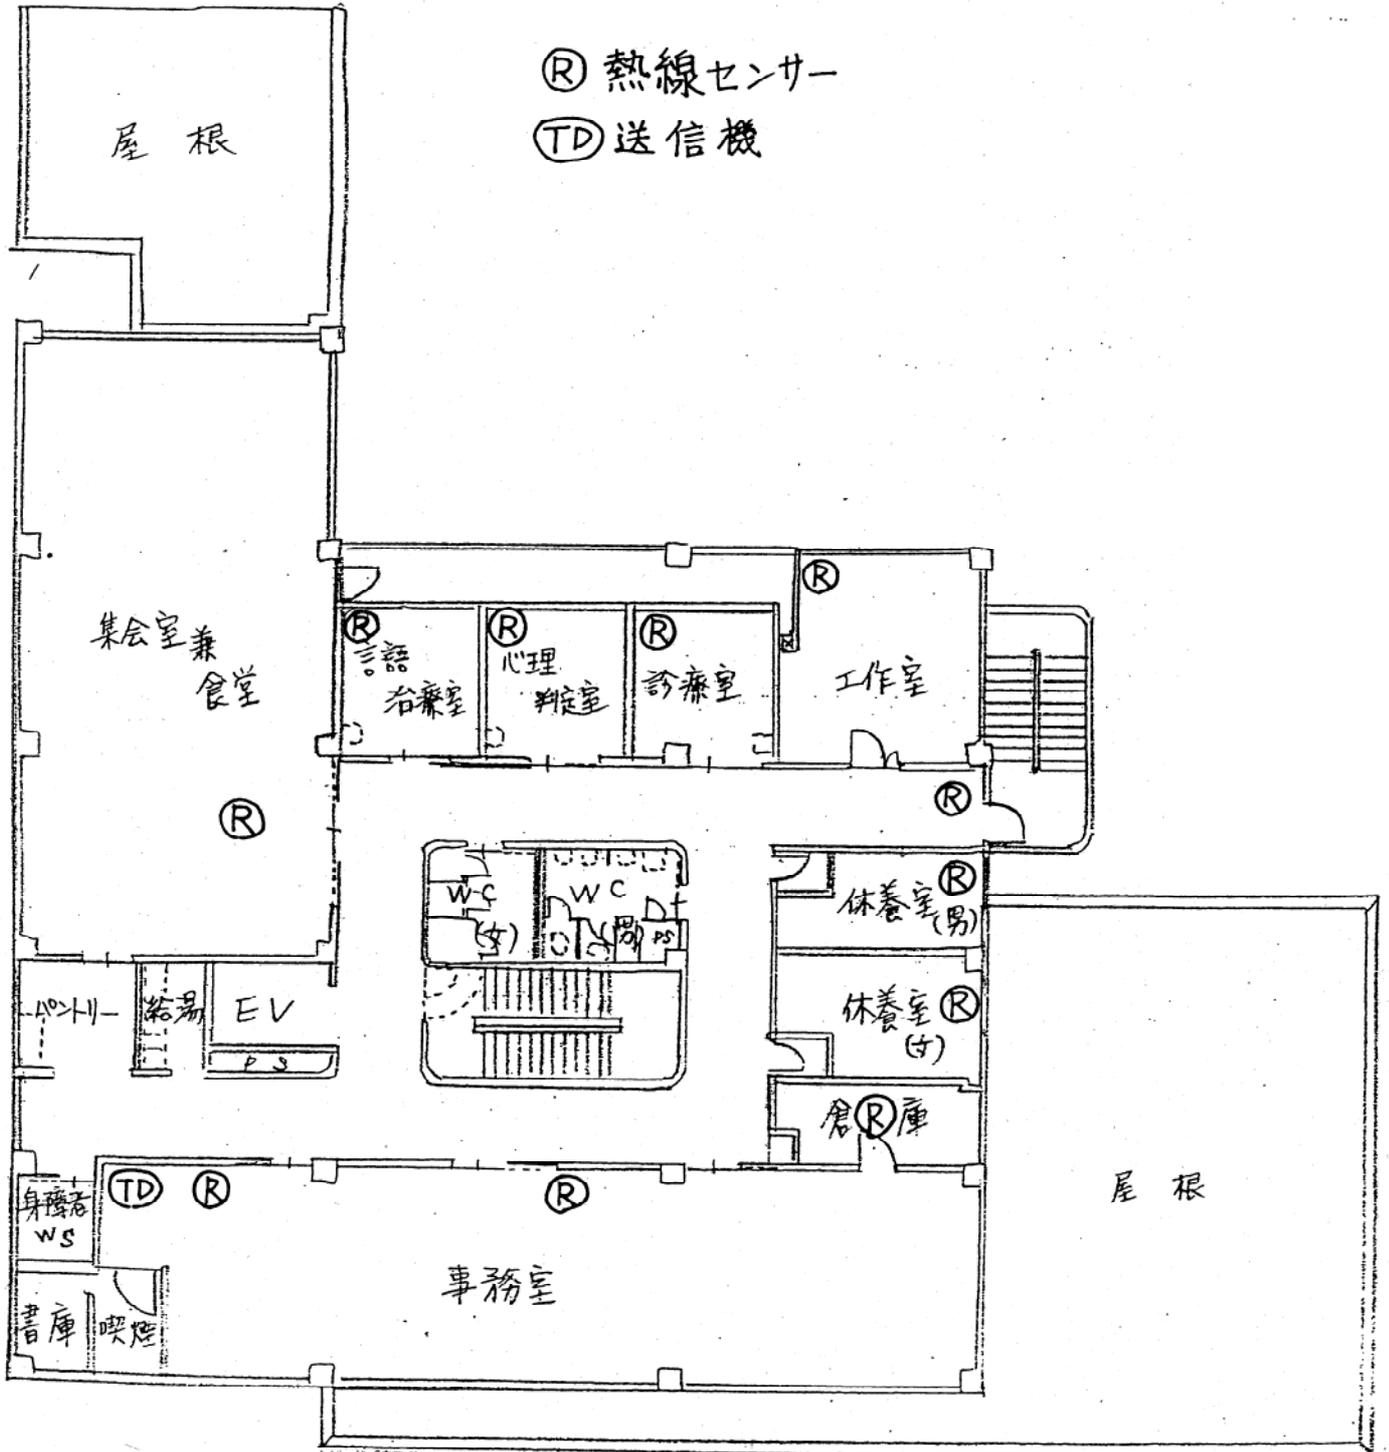

3階 平面図  $s = 1/100$

Ⓡ 熱線センサー

