

KEY PLAN

NO	年月	訂正事項
1		
2		
承認
図面名称
PVS 概要図 (3塁側)
縮尺
日付 08.06.11
図面番号 00

サイドスタンド

プレイヤーズビューシート本体

旋回式可動席

既存可動席収納階段部扉

フェールゾーン

補助フェンス: H=830

ダクアウト

既存カメラマン席

新設プレイヤーズビューシート

防球フェンス: H=2,100


防球フェンスポール

ラバーフェンス: H=1,100

AL±0

フィールド

フェールライン

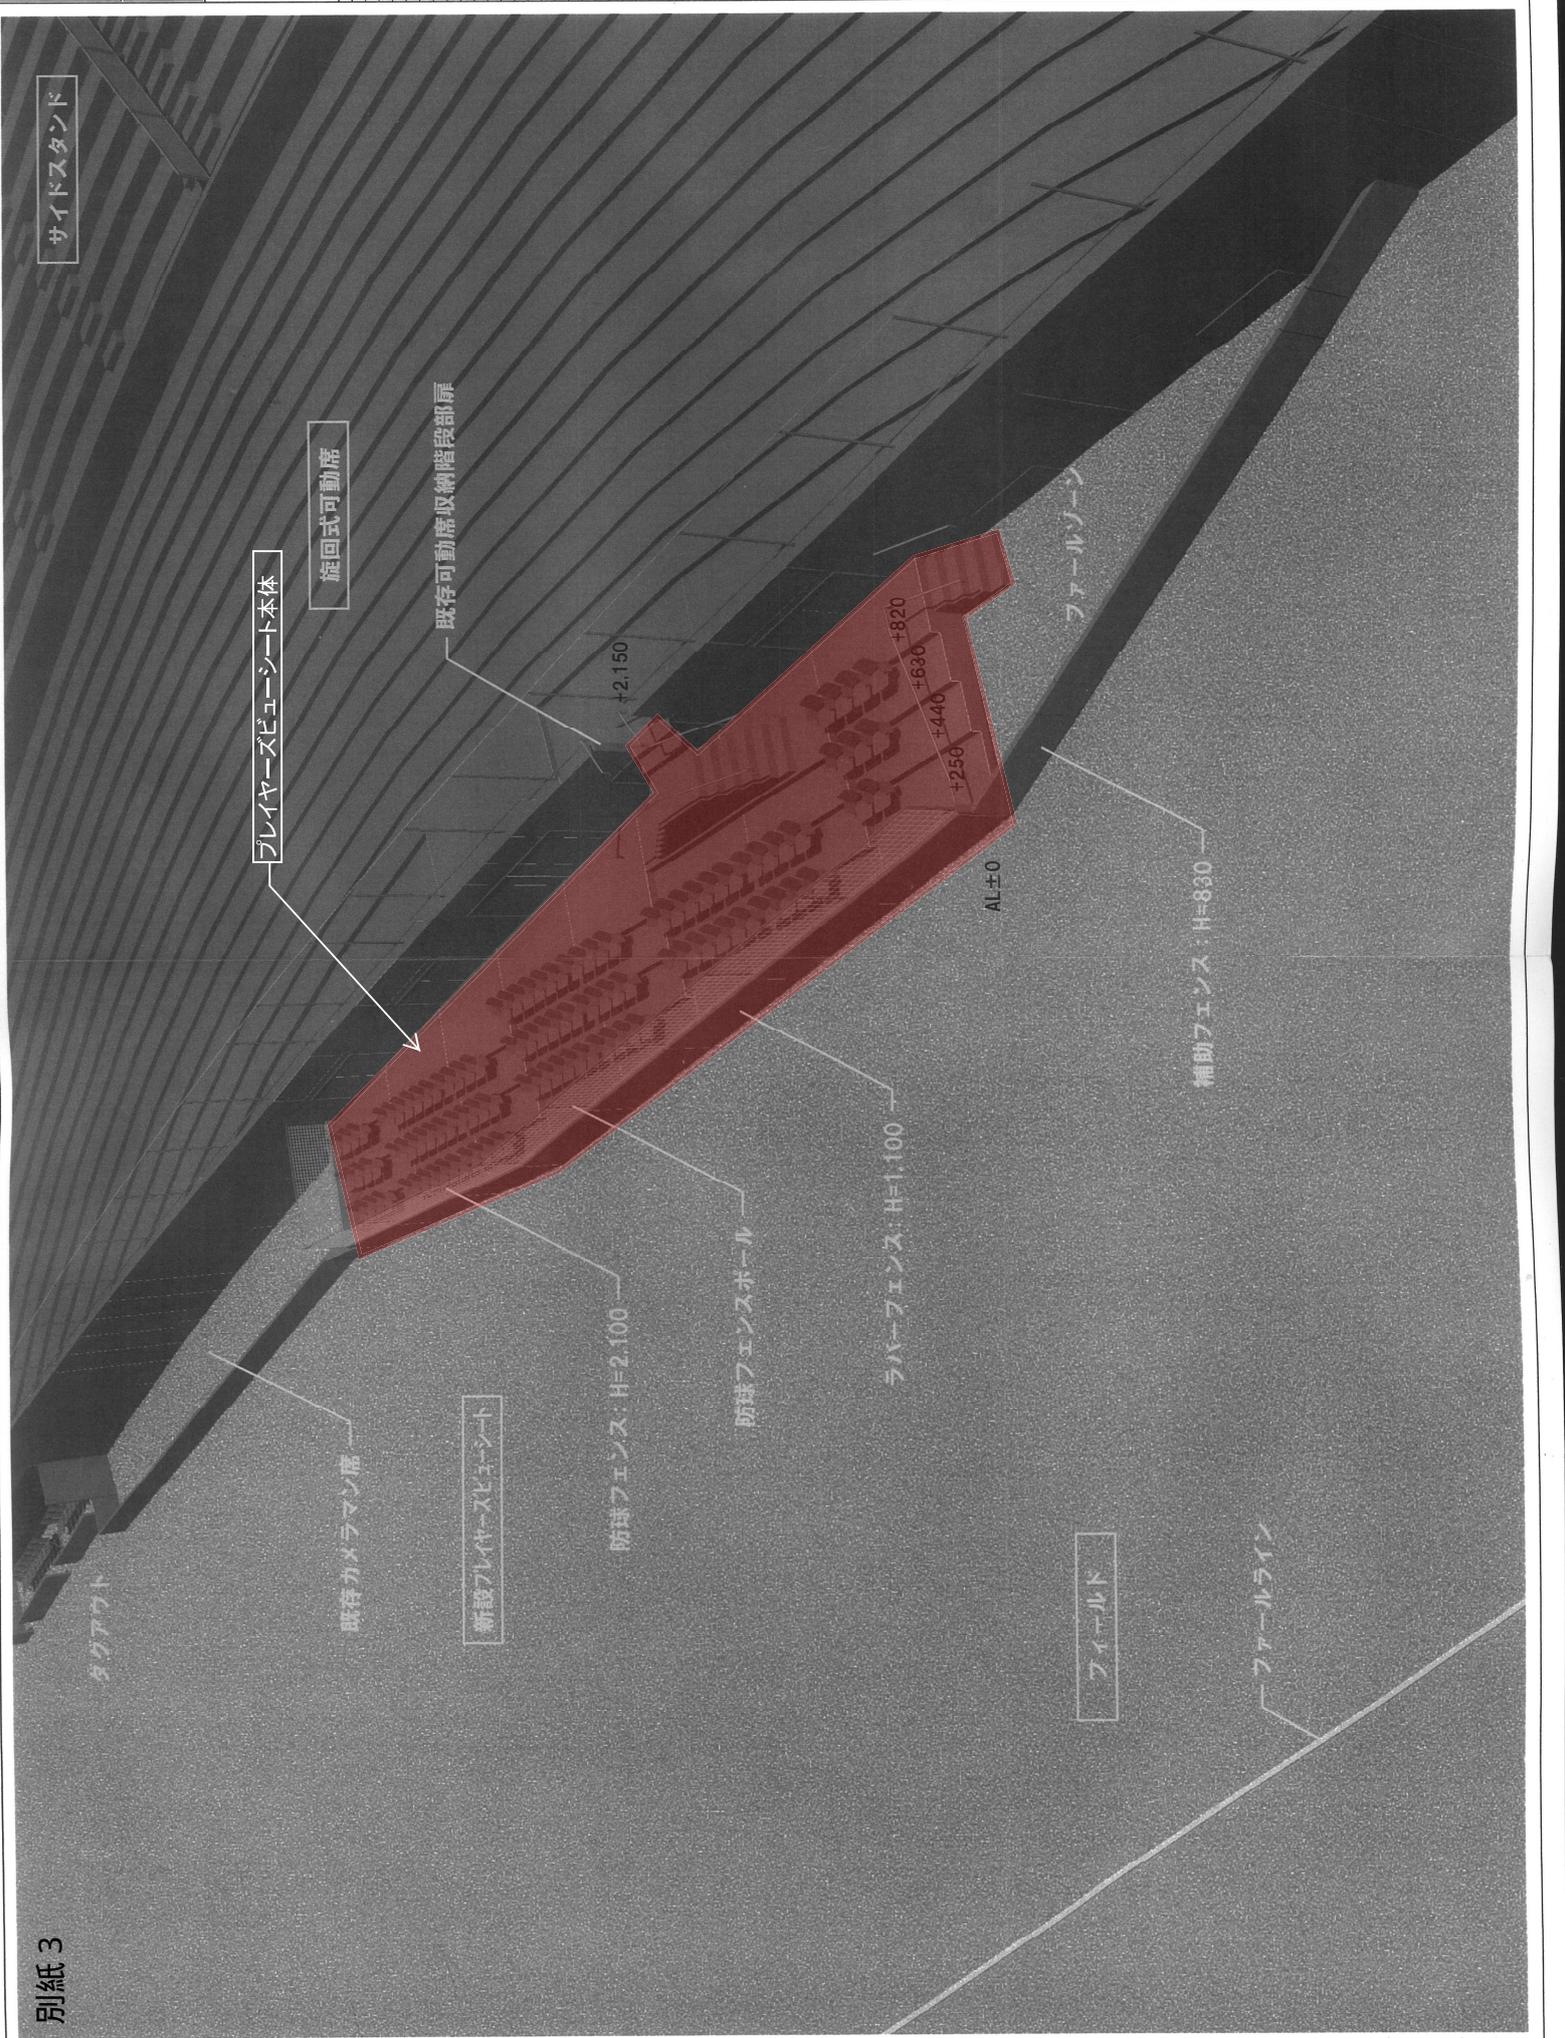

図面番号	訂正事項
1	
2	
3	
4	
5	
6	




図番	訂正事項
1	
2	
ファールライン

人工芝割付ラインを示す

- プレーヤーズビュシート (PVS) : 101席
- 前面ラバーフェンス : H=1,100
- 防球フェンス : H=2,100
- 看板設置スペース : H=900 (h=165)

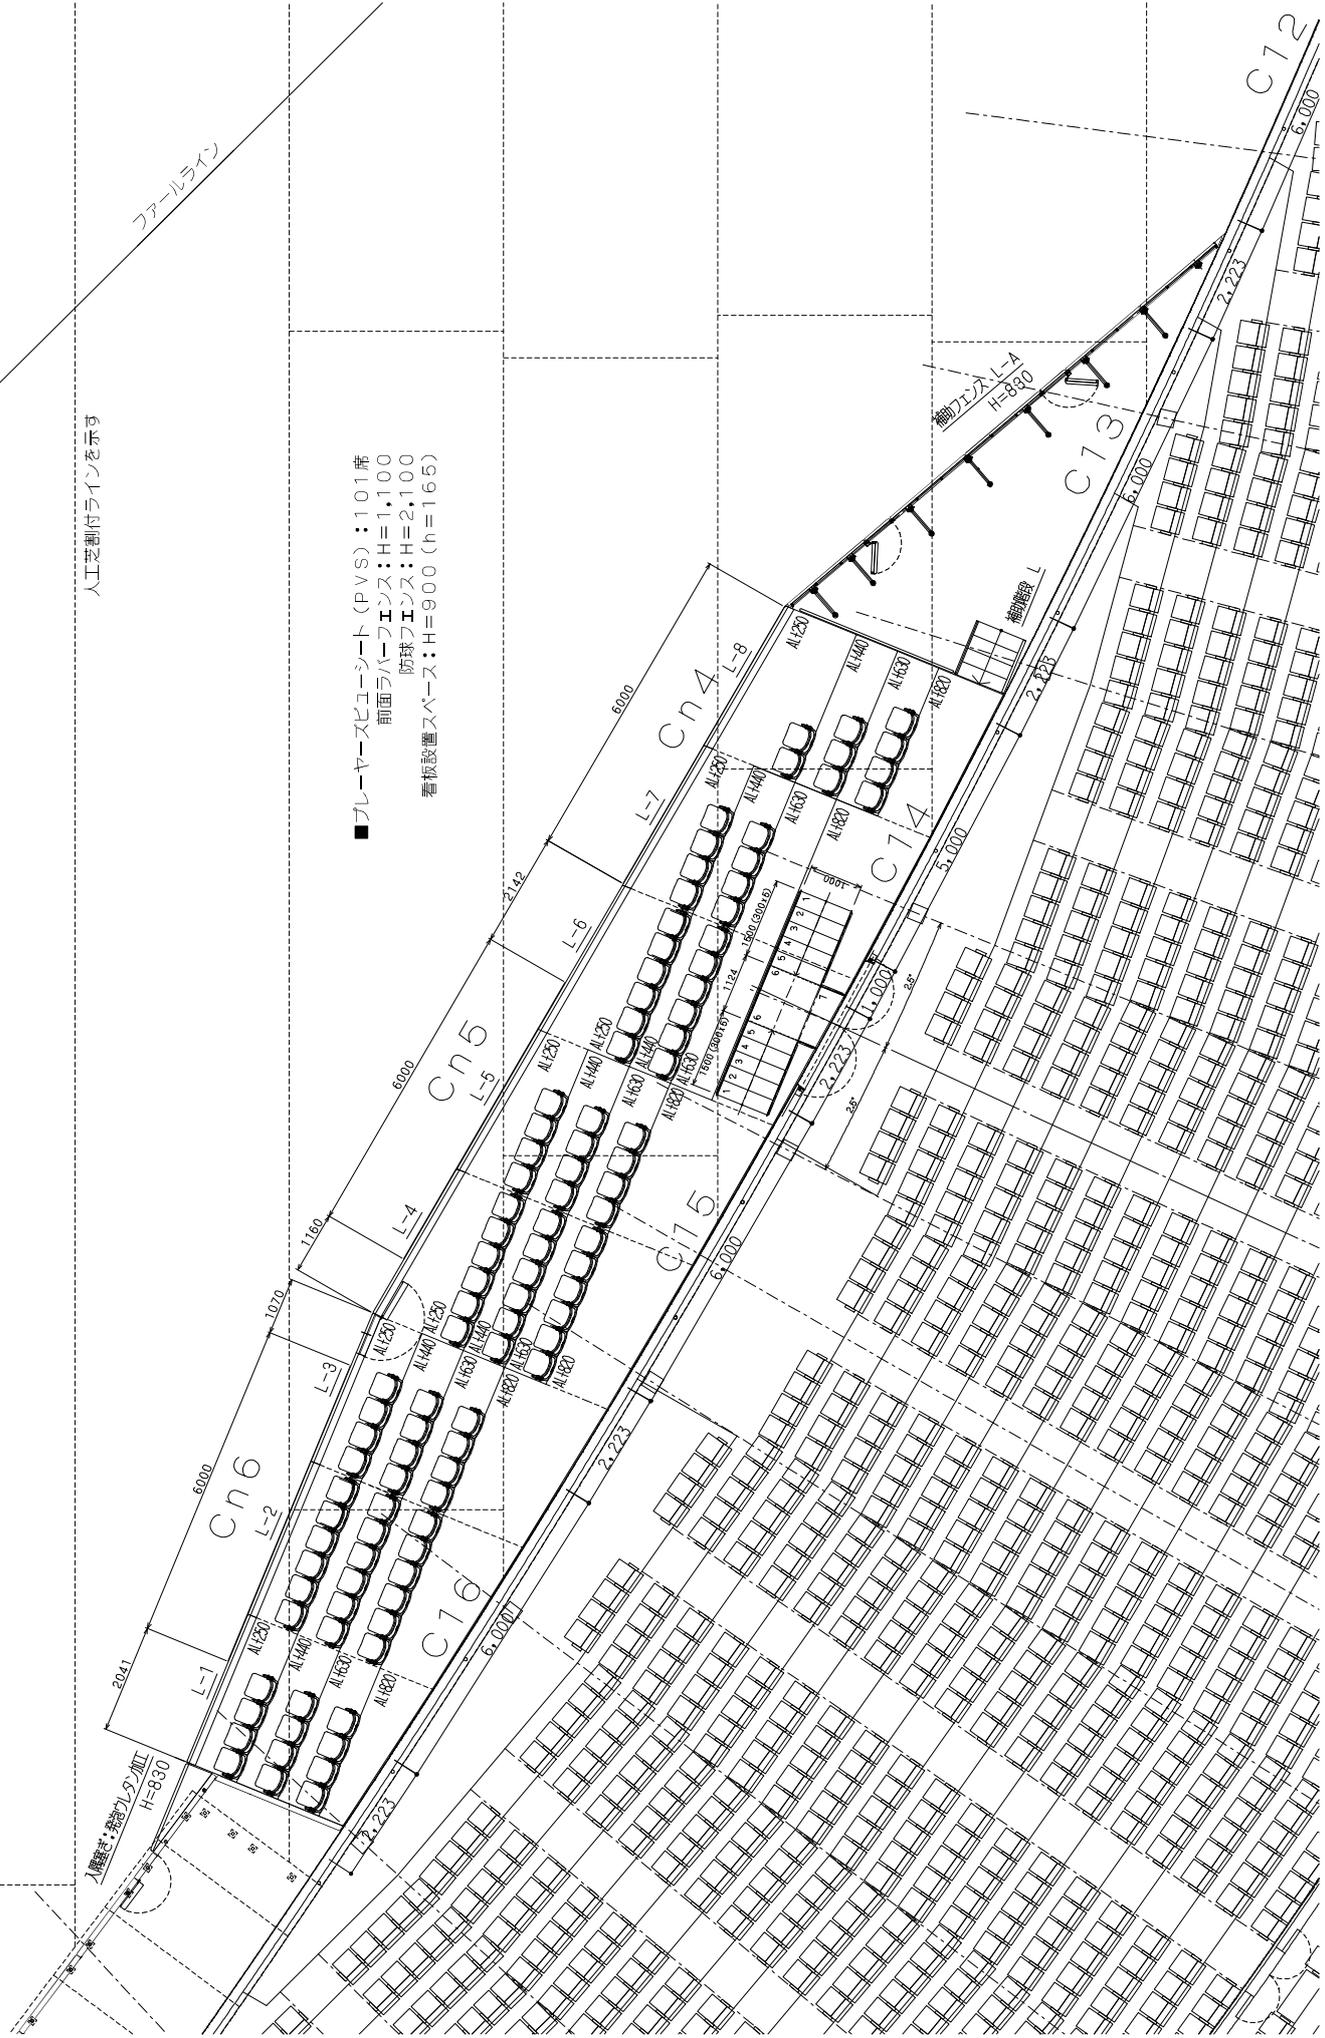

NO	内容	訂正事項
1		
2		
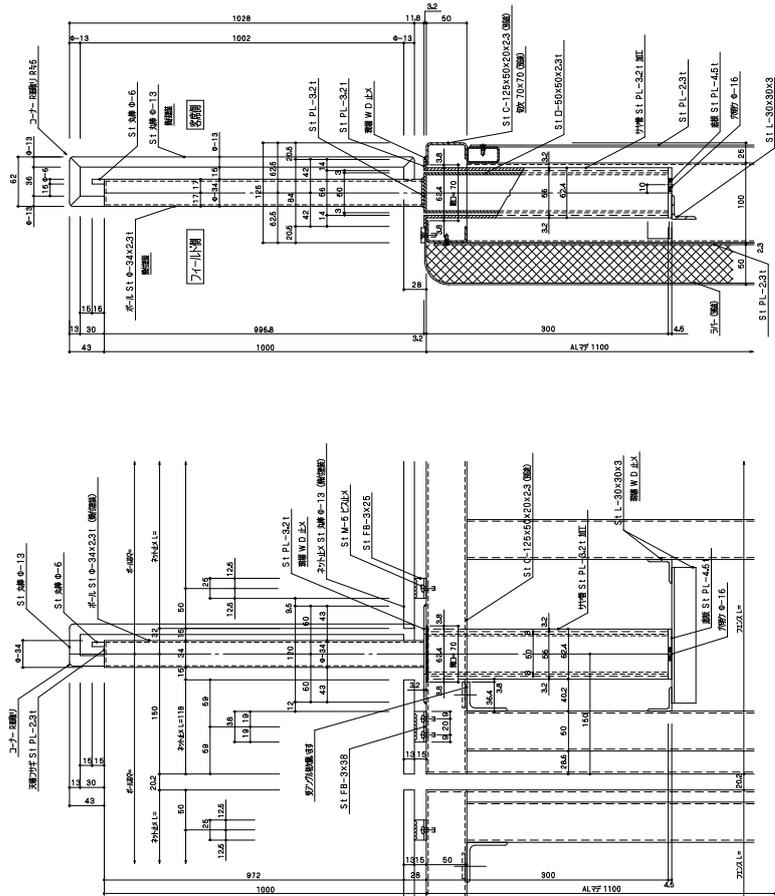

防球ネット正面図(アリーナ側)・断面図 S=1:3

