

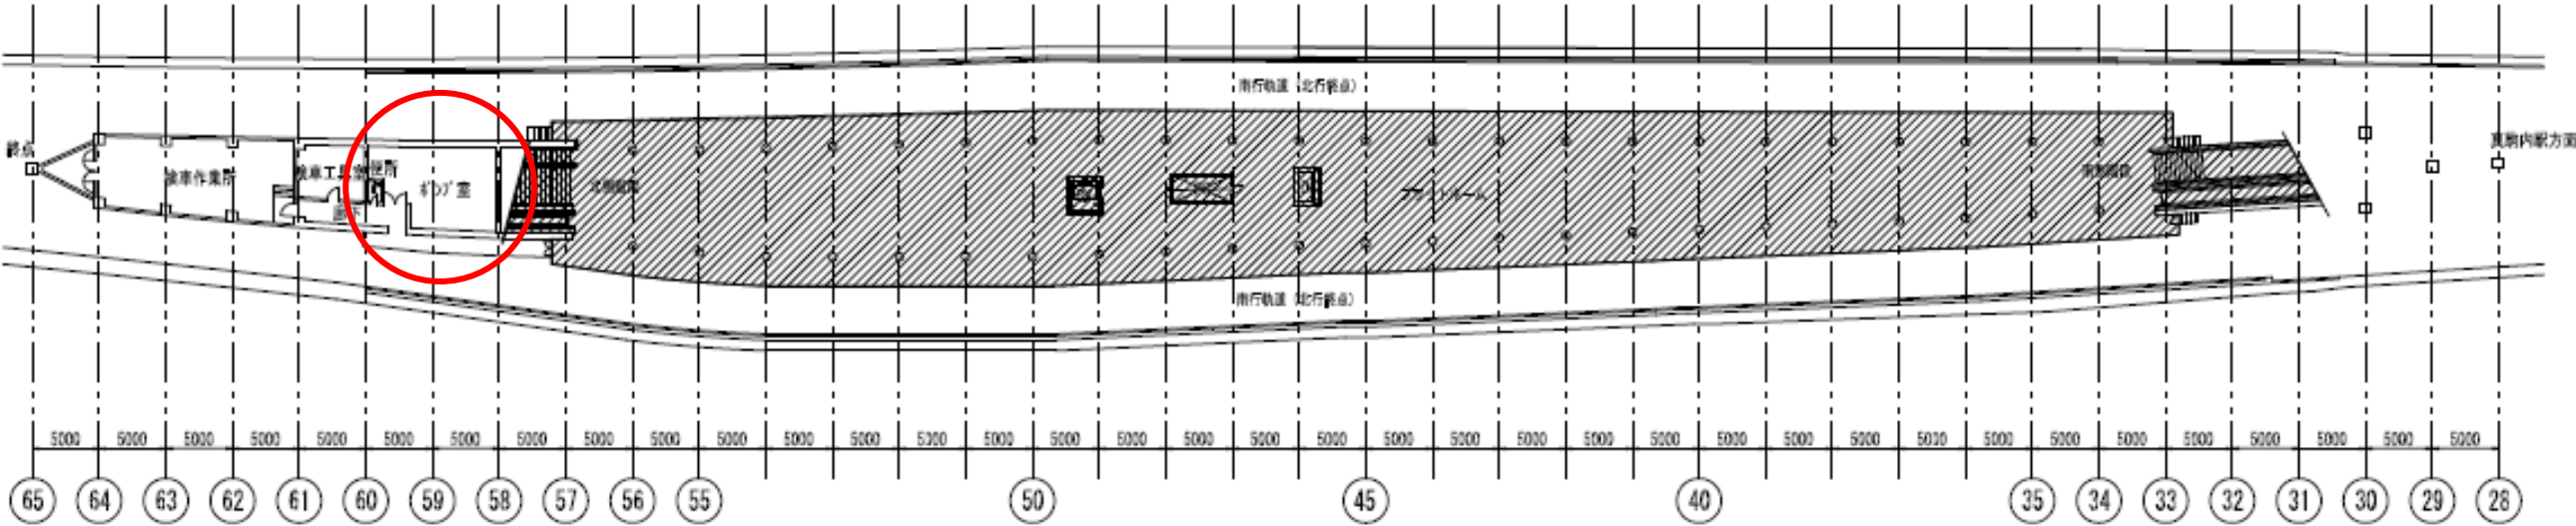


麻生駅

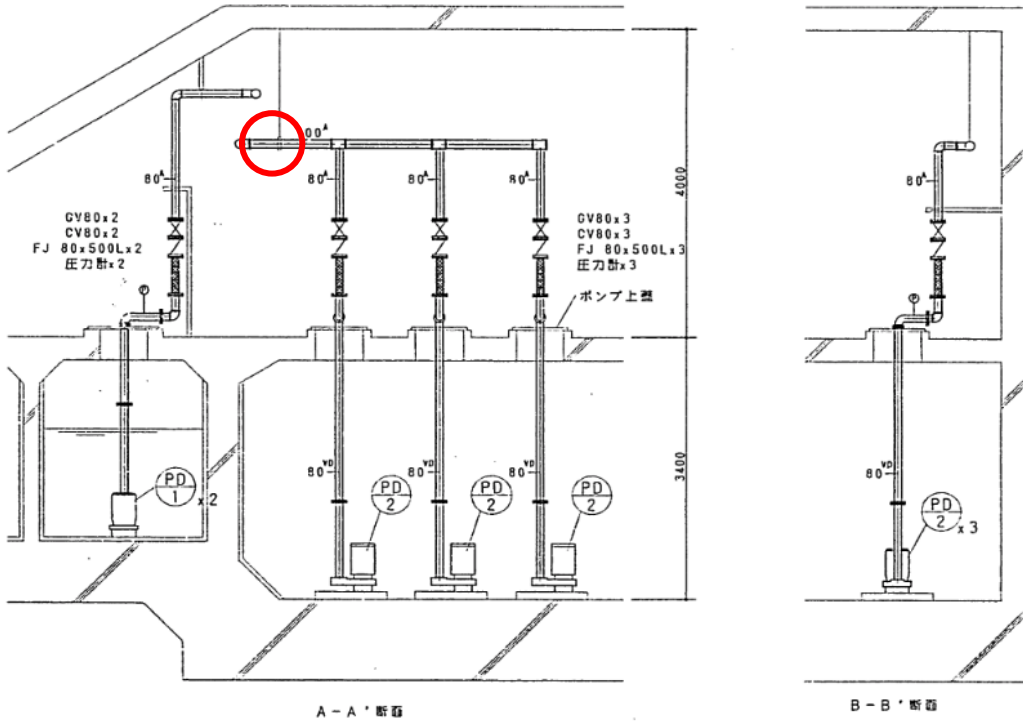


地下2階平面図


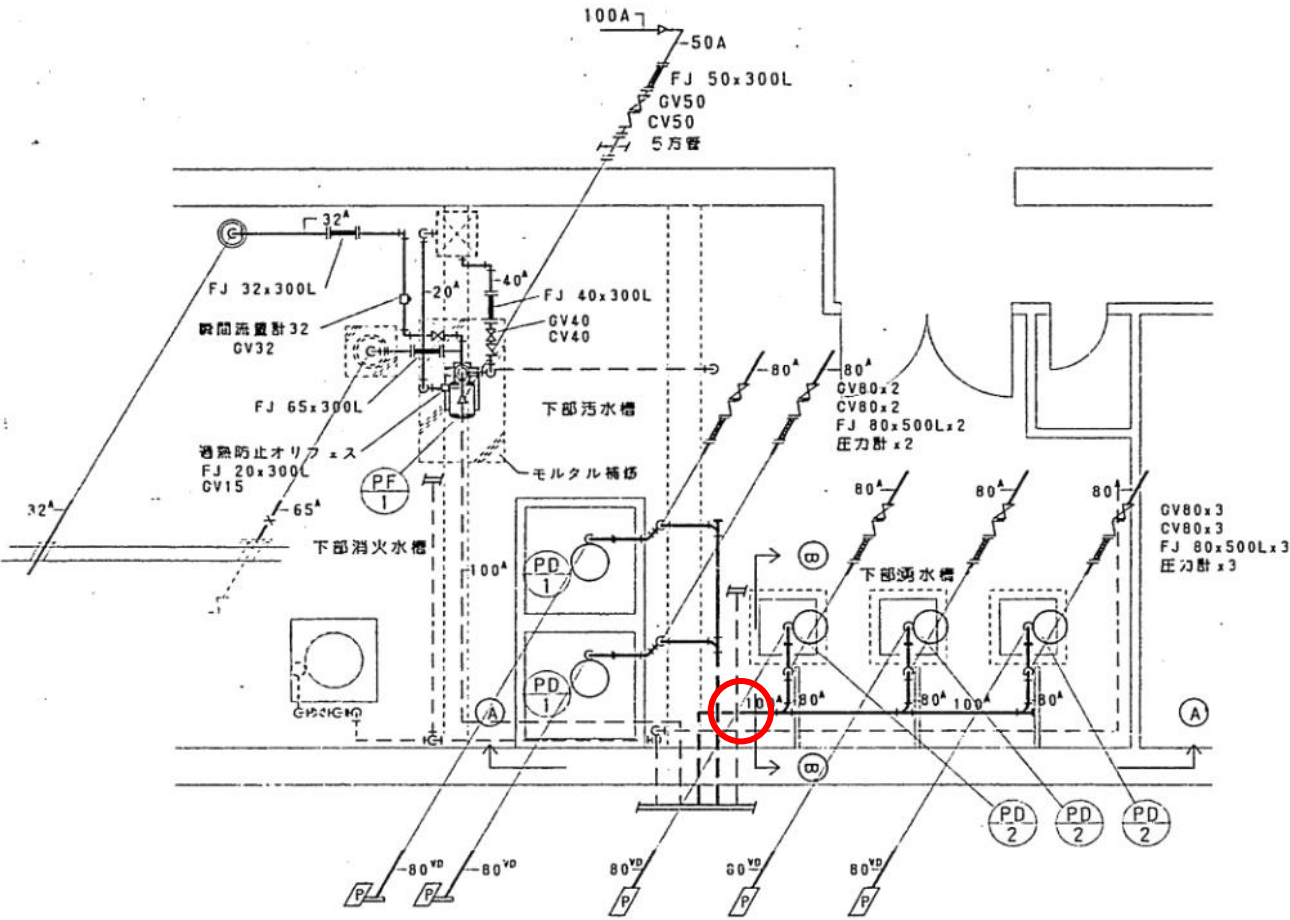


汚水、湧水ポンプ 断面詳細図 S=1/50

北 24 条 駅



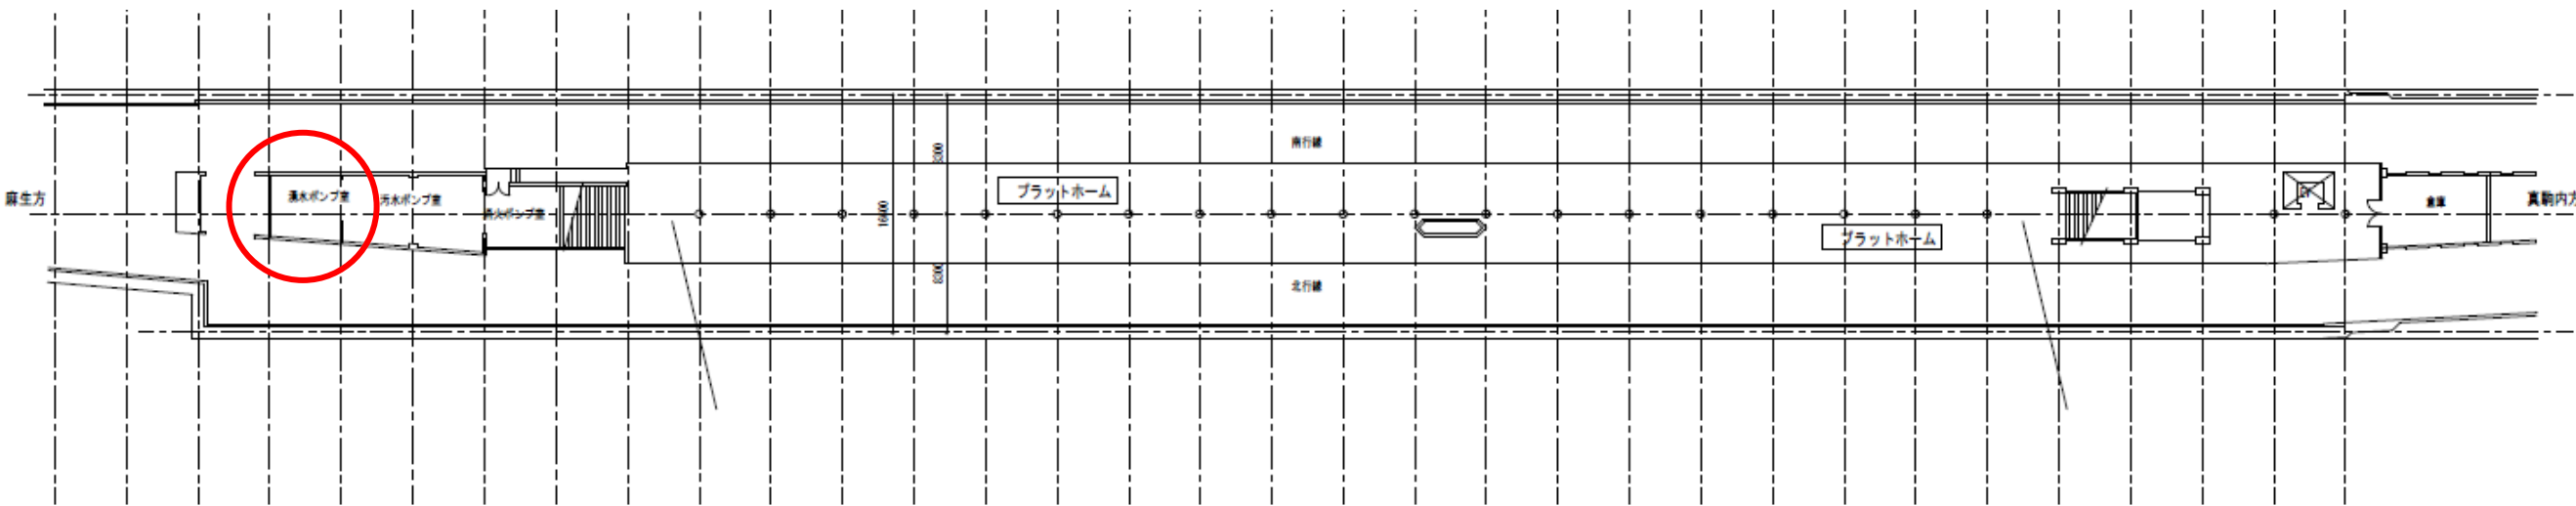


地下2階（ホーム階）平面図

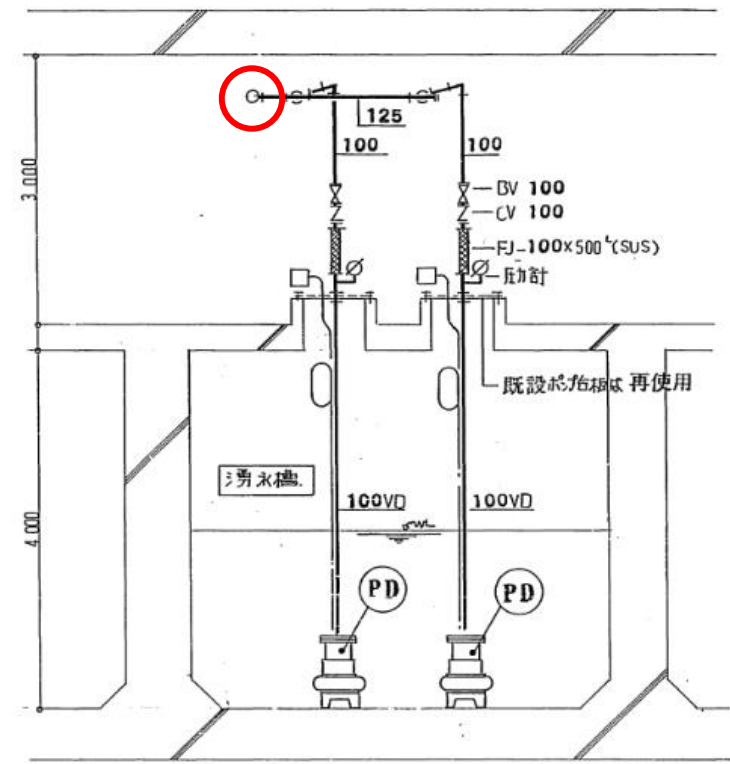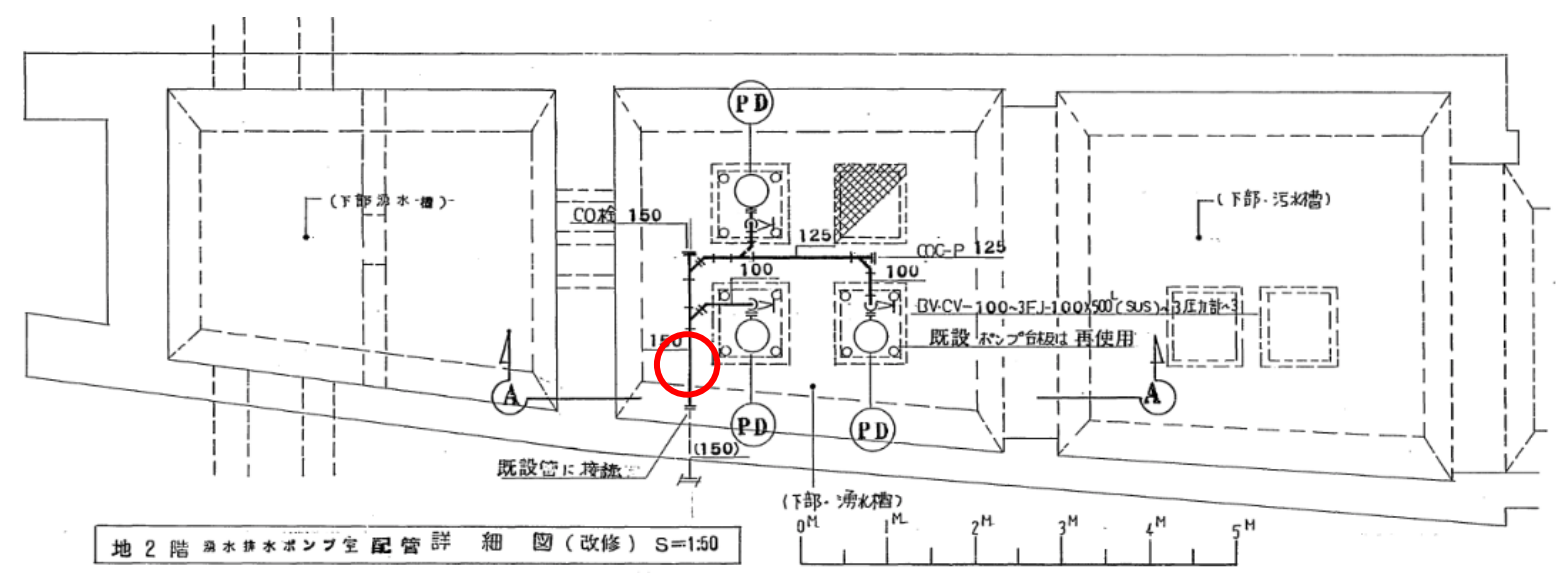





A—A' 断面図 S=1:50

幌平橋駅

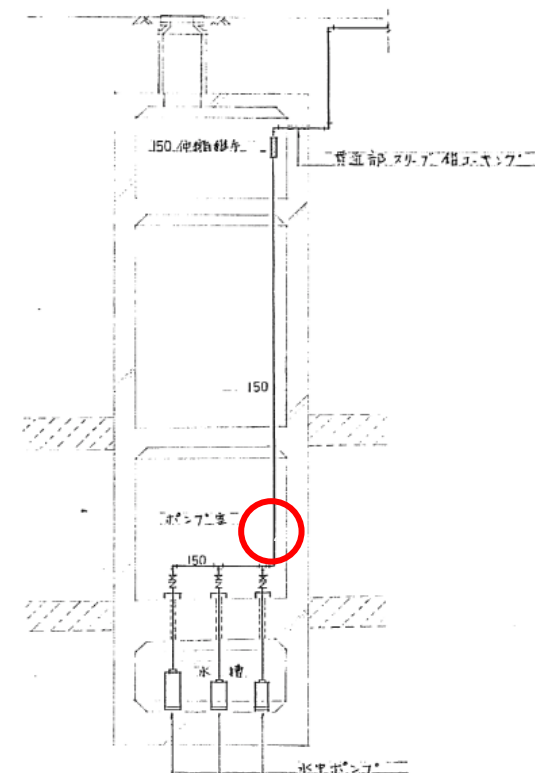
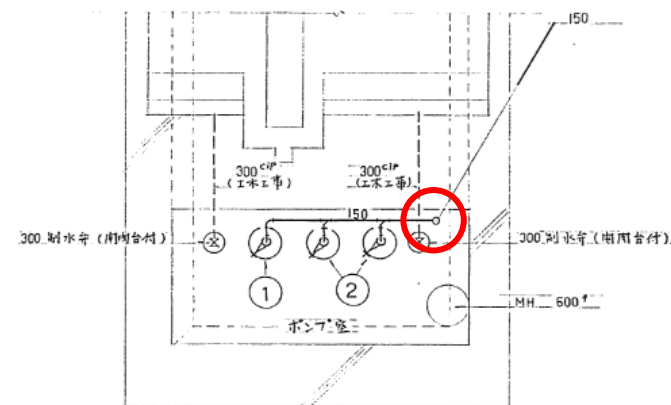
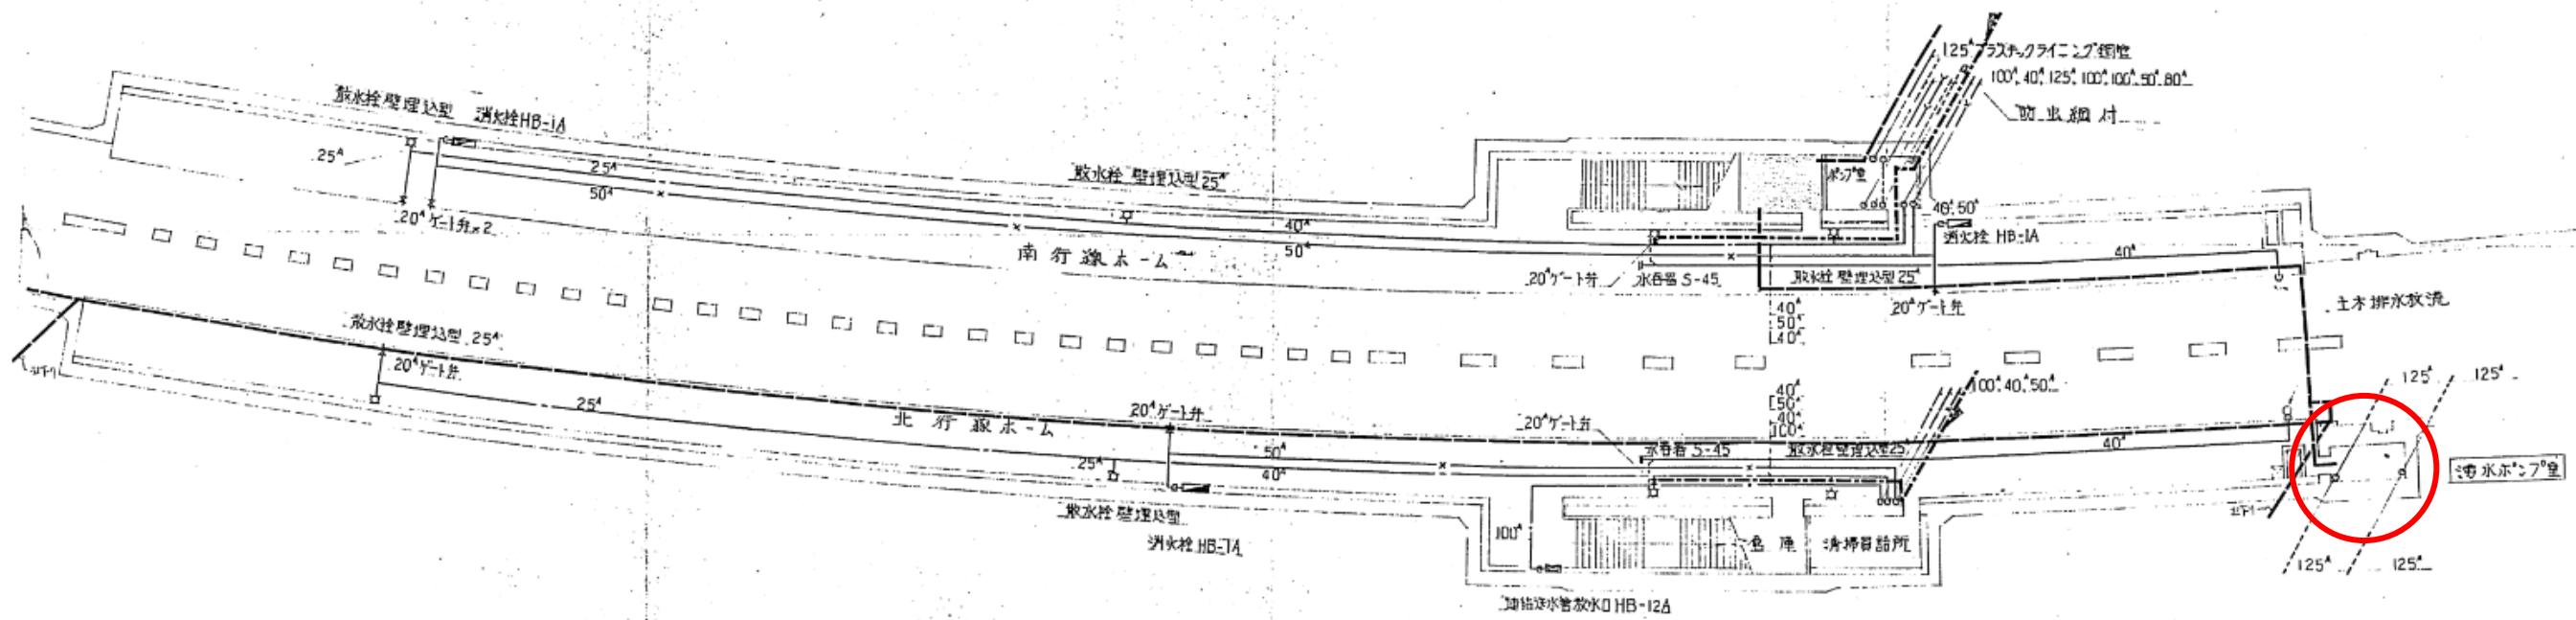


ポンプ室詳細図 S = 1/50



中の島駅

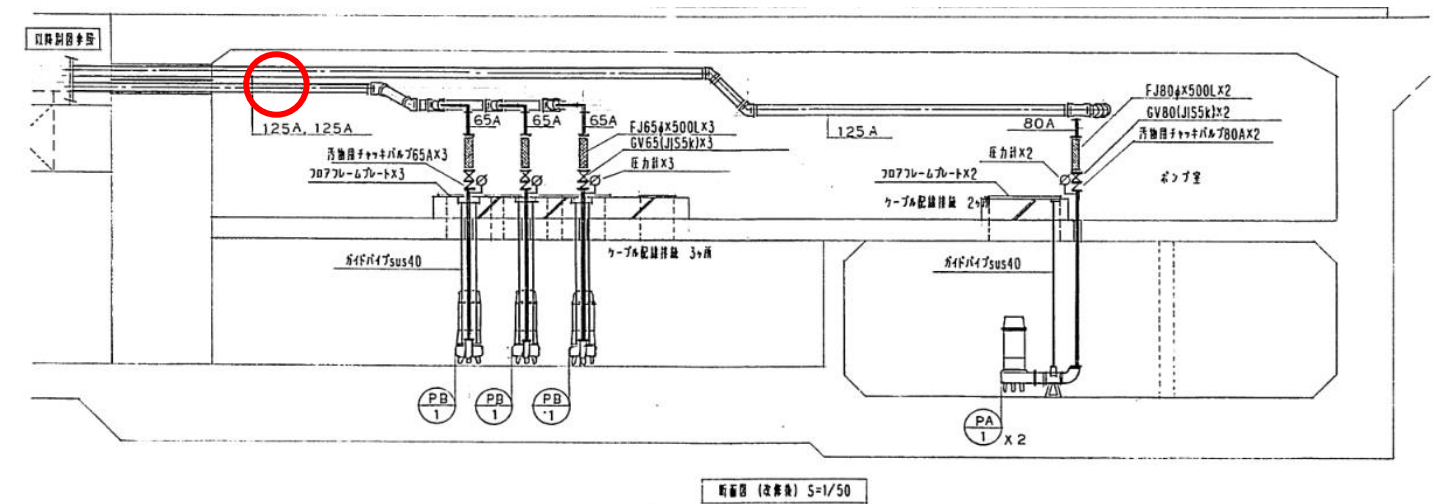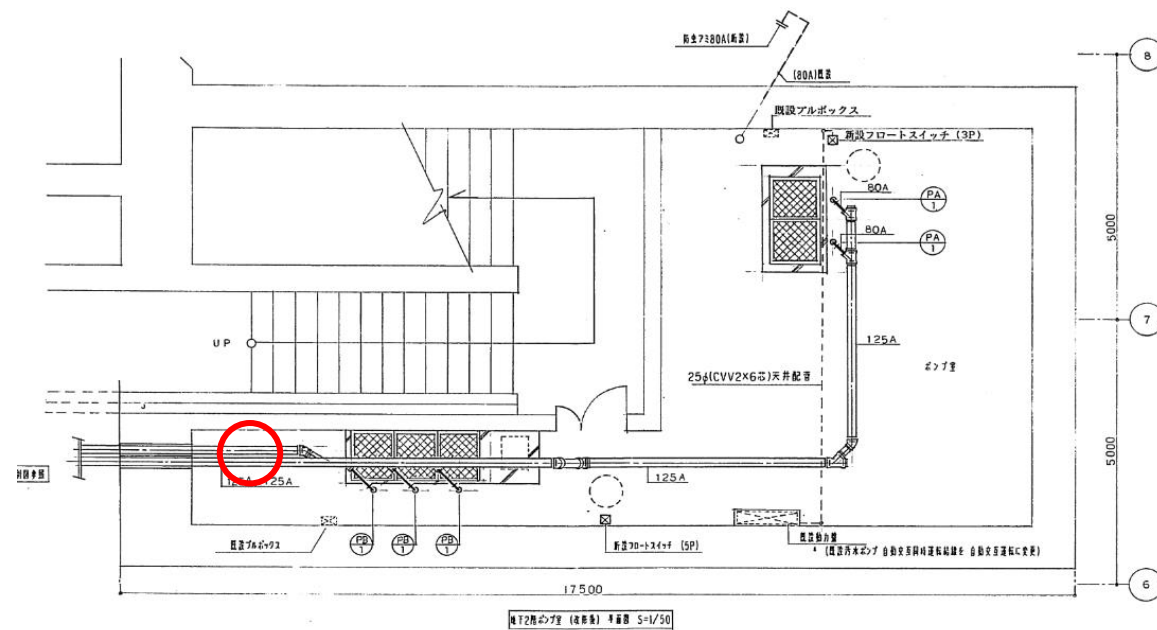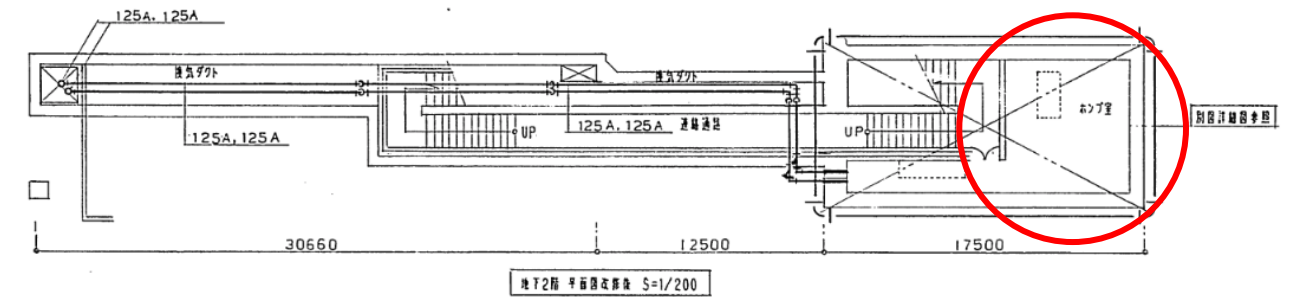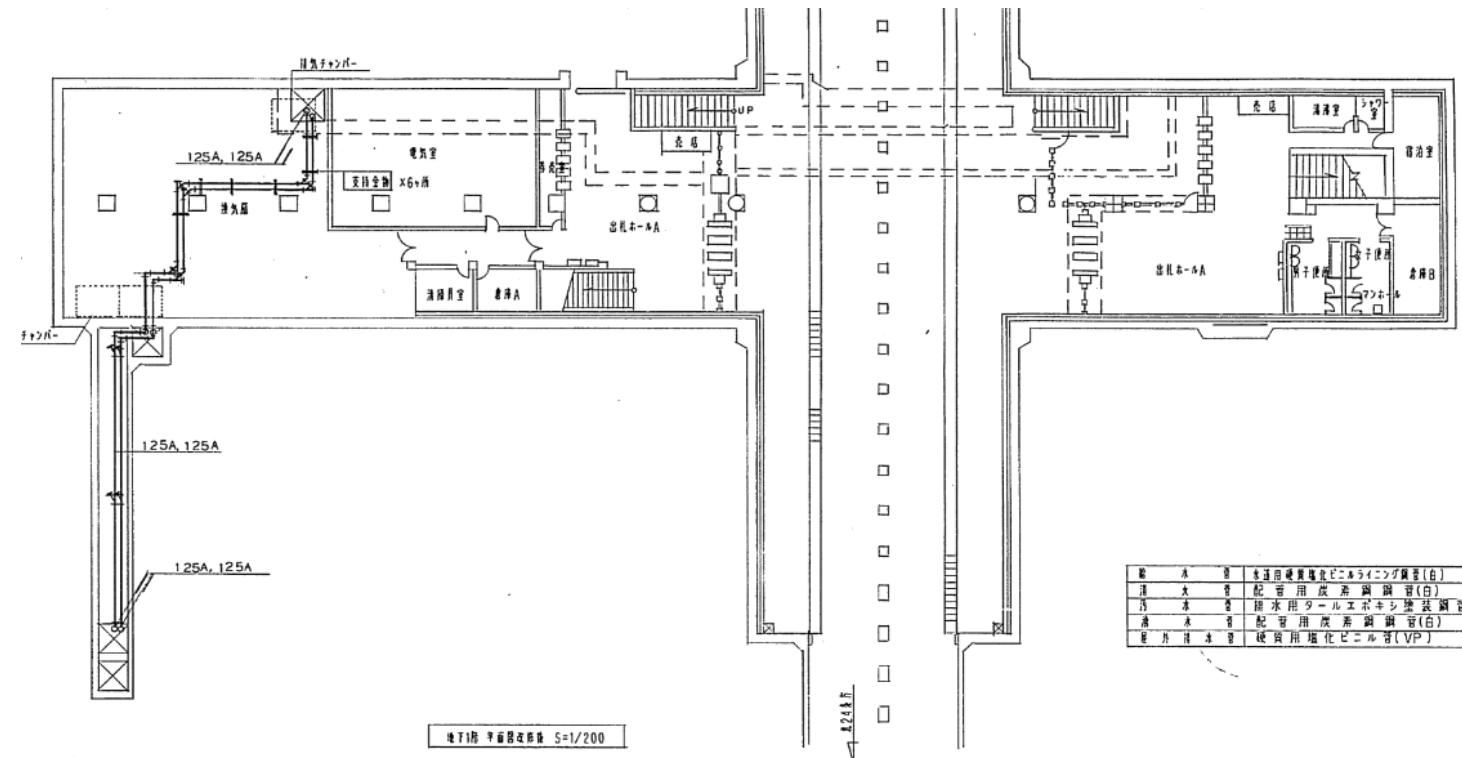



平岸駅

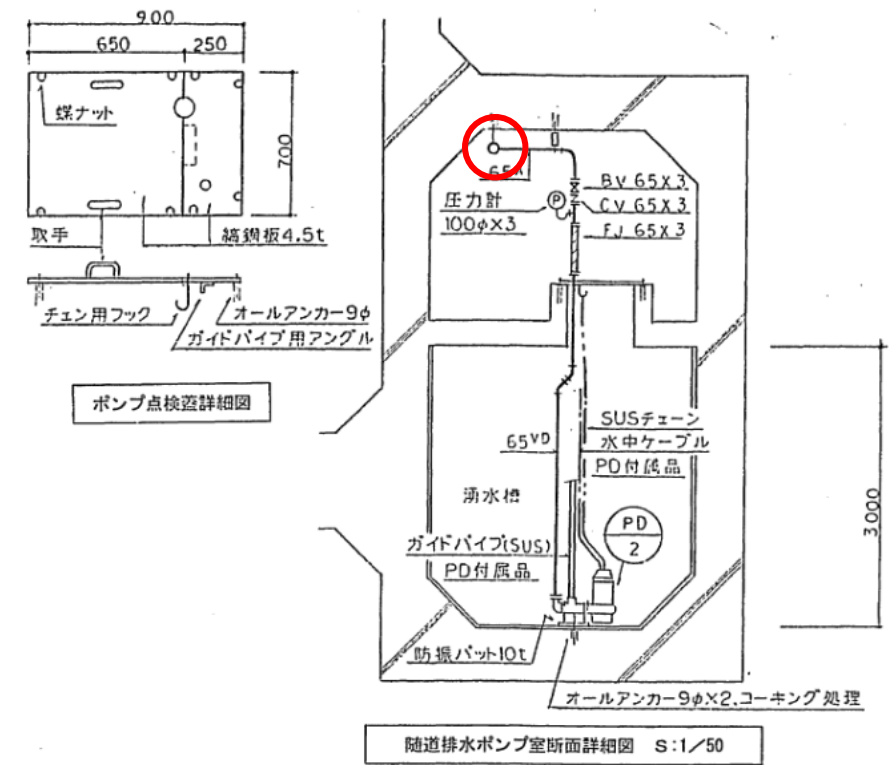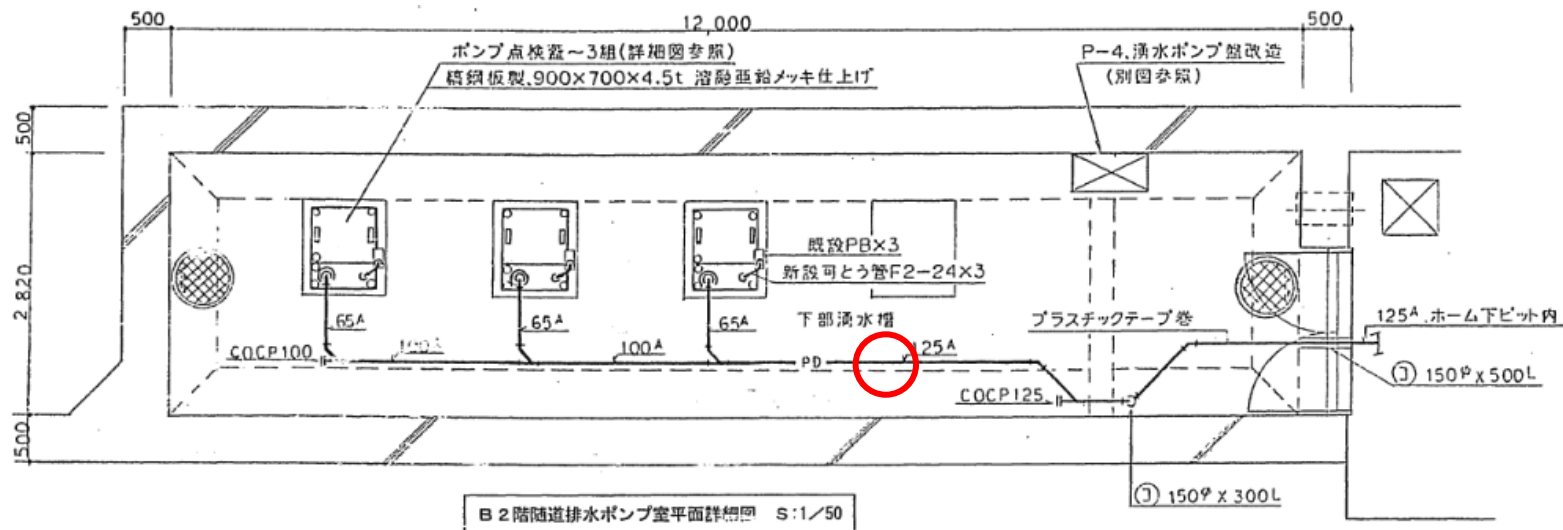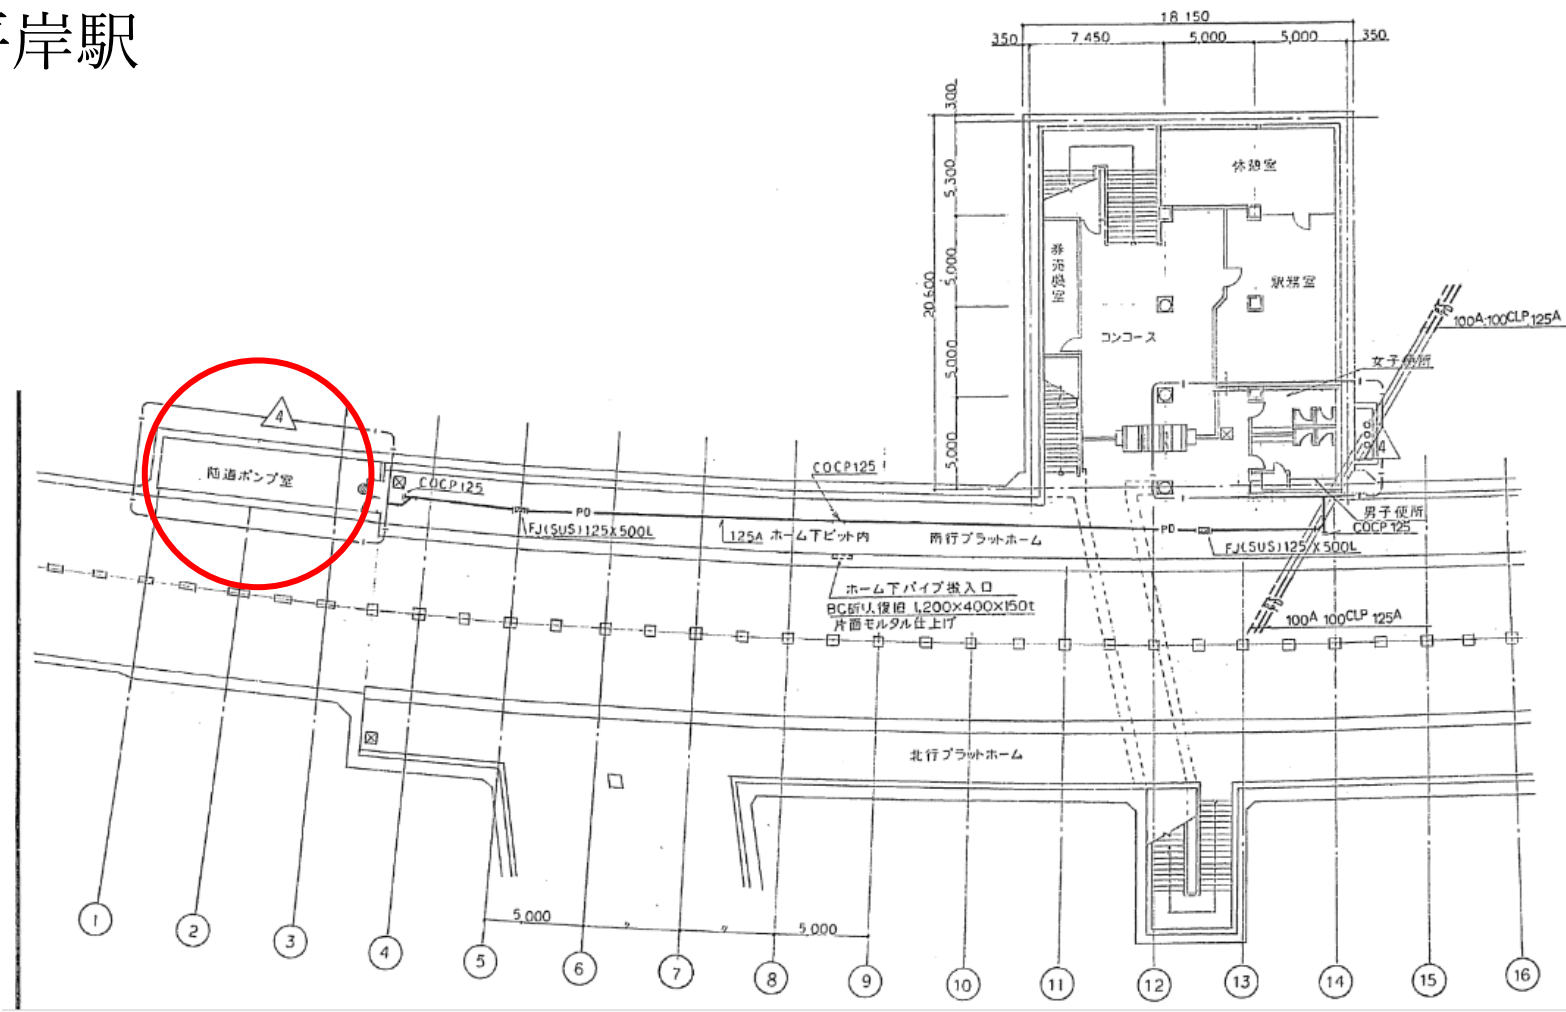


Technical drawing of a drainage system showing two cross-sections. The top section shows a drainage channel with a 25mm wide water collection slot, a 150mm wide drainage pipe, and a 200/25/100mm wide outlet. The bottom section shows a drainage channel with a 100mm wide water collection slot, a 50mm wide drainage pipe, and a 200/25/100mm wide outlet. A red circle highlights the outlet area in the top section.

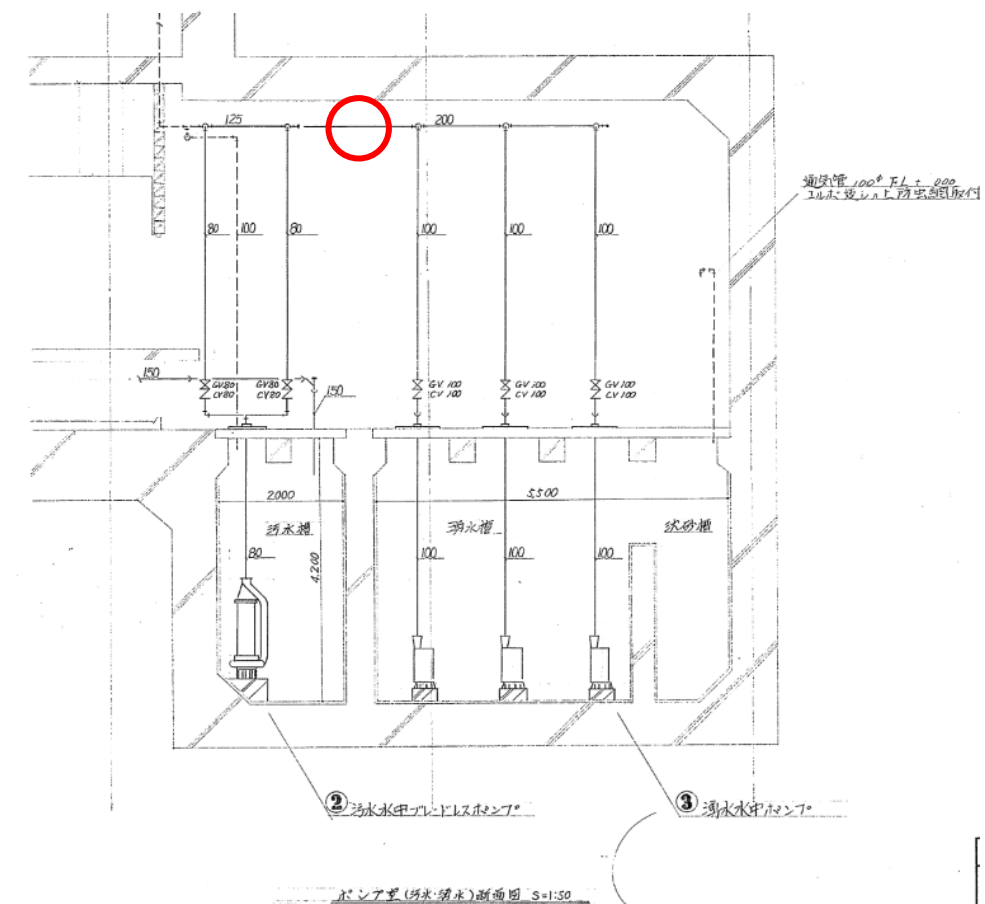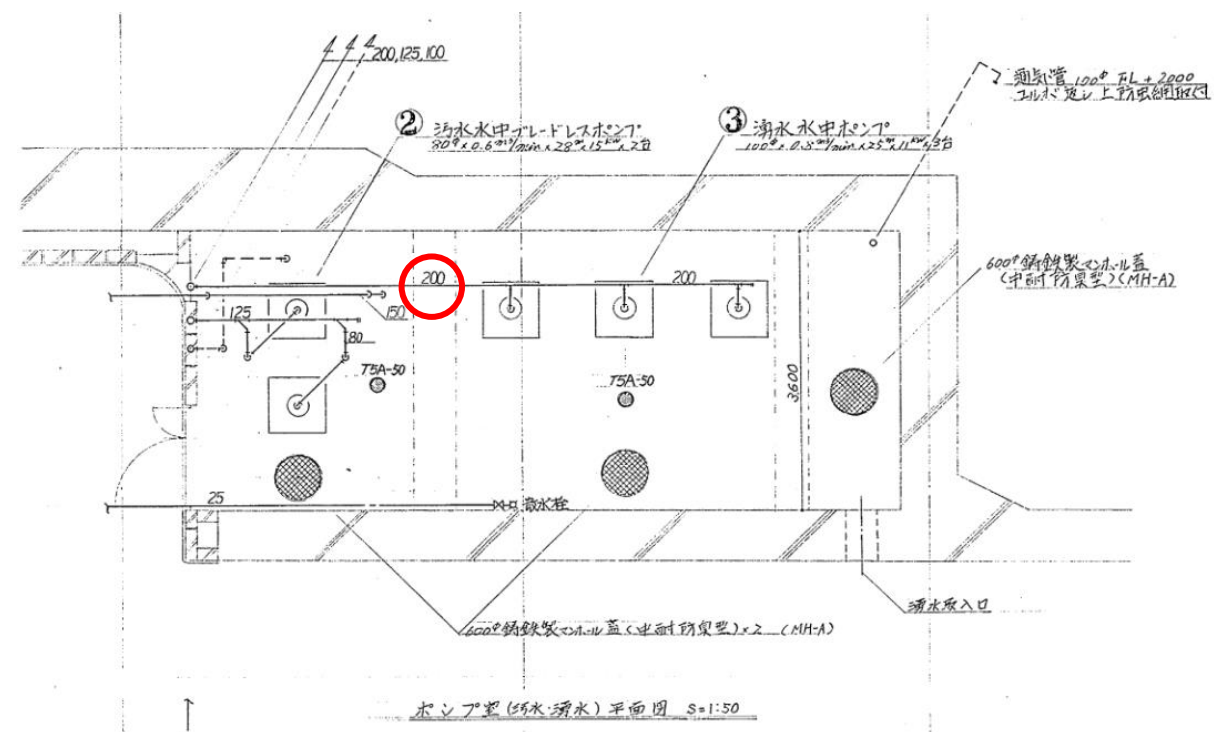

円山公園駅

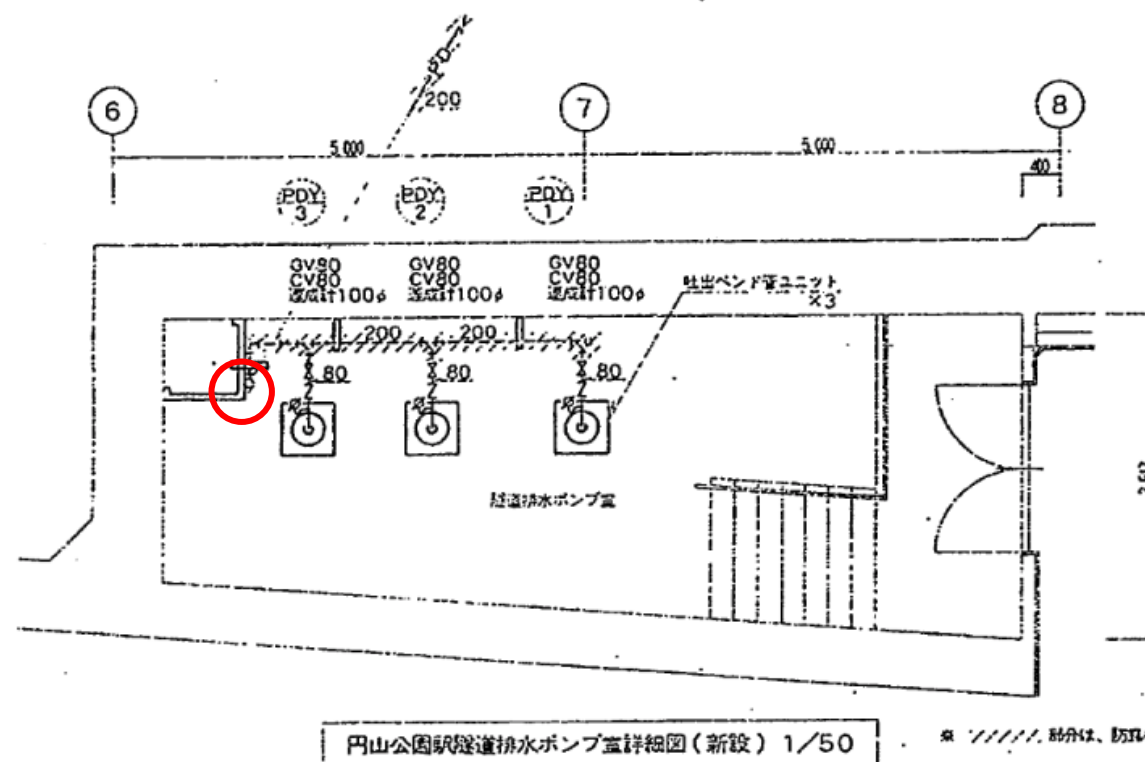
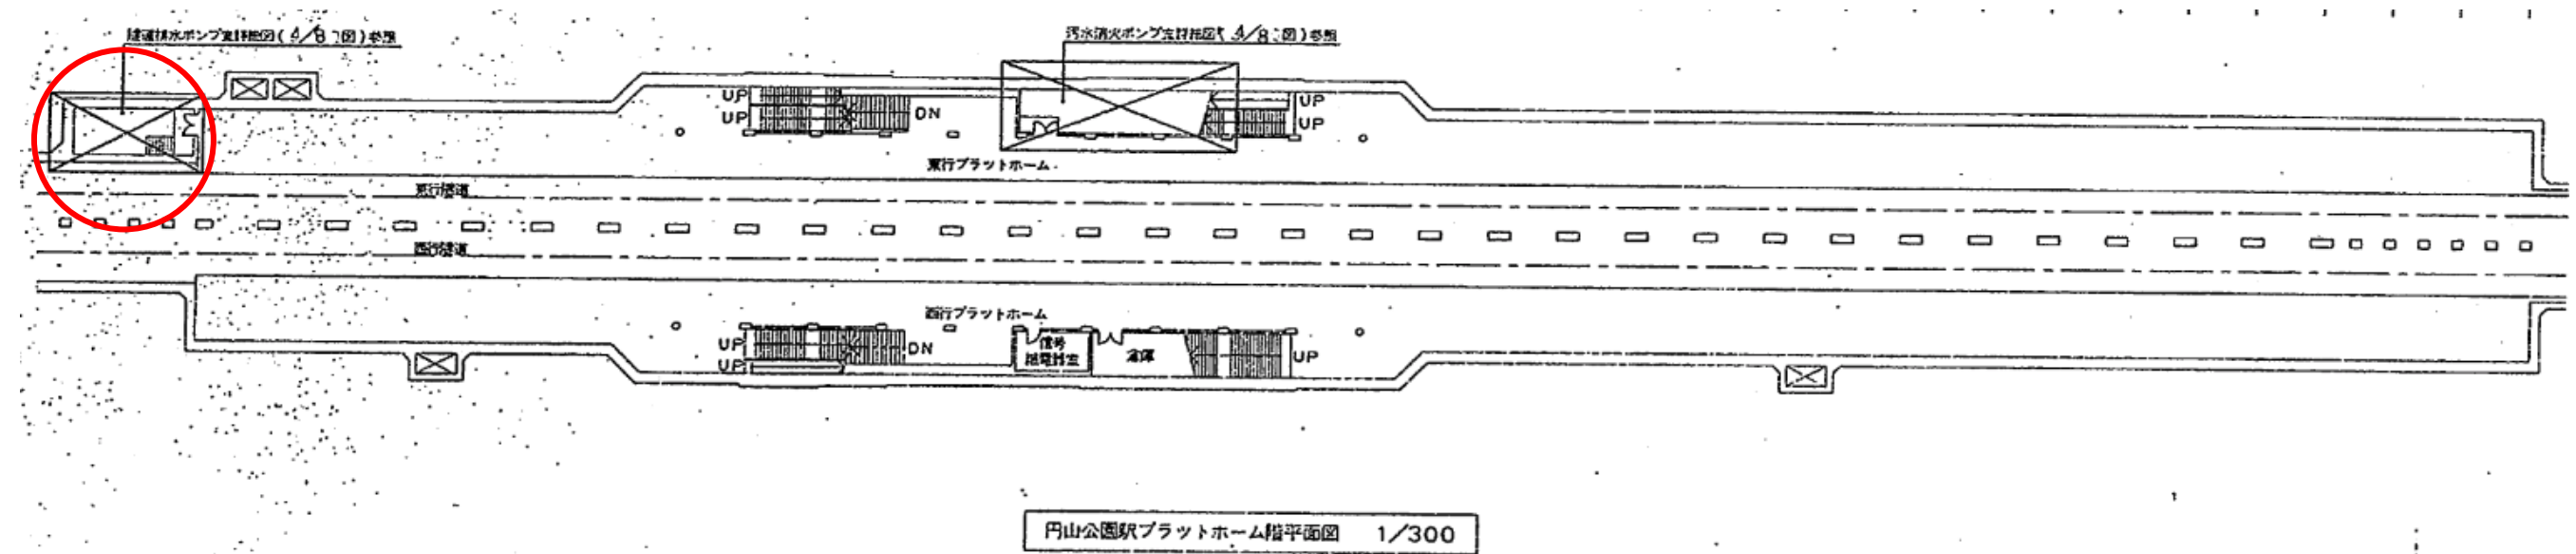


※ 斜線は、防鼠材及び外装材の新設

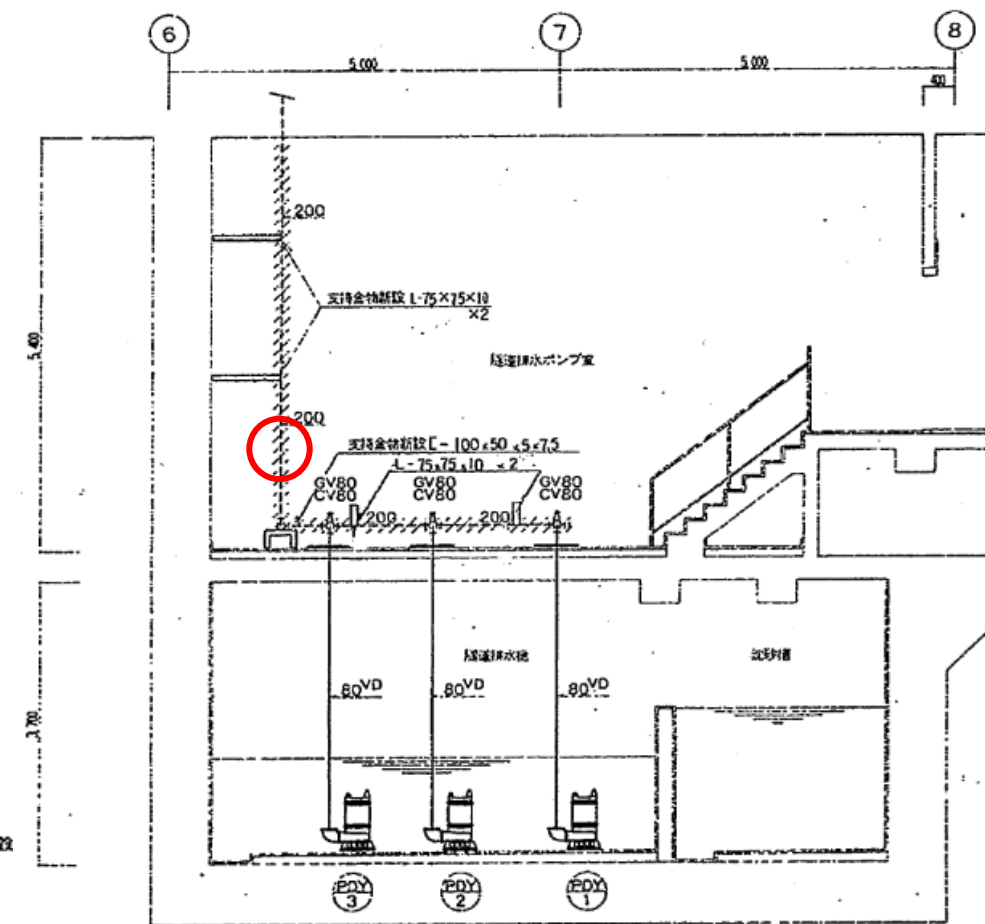



※ 斜線は、防鼠材及び外装材の新設断面を示す。

西 18 丁目駅

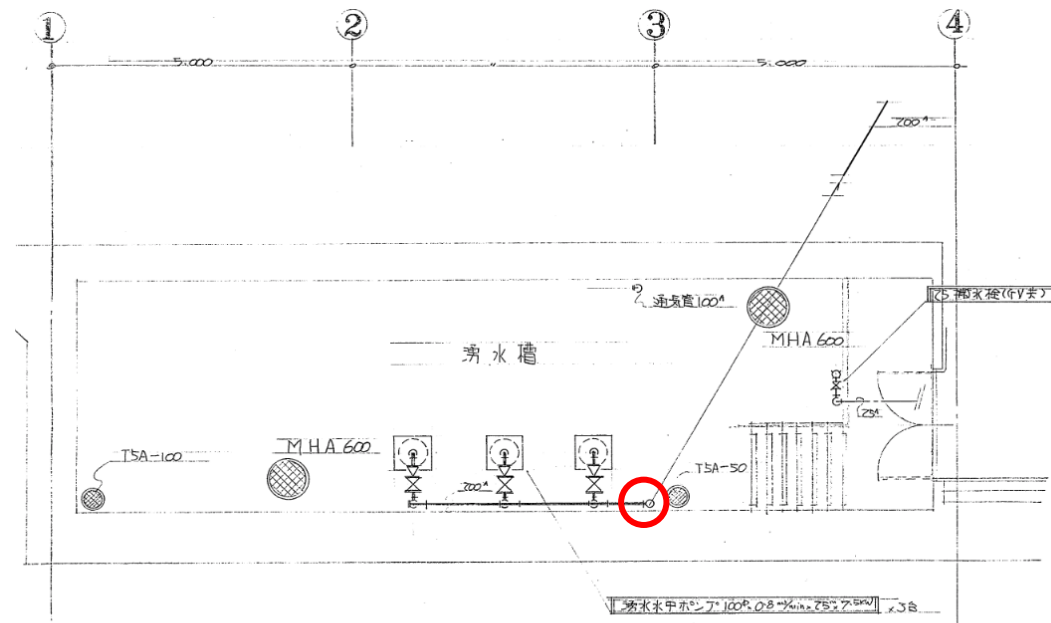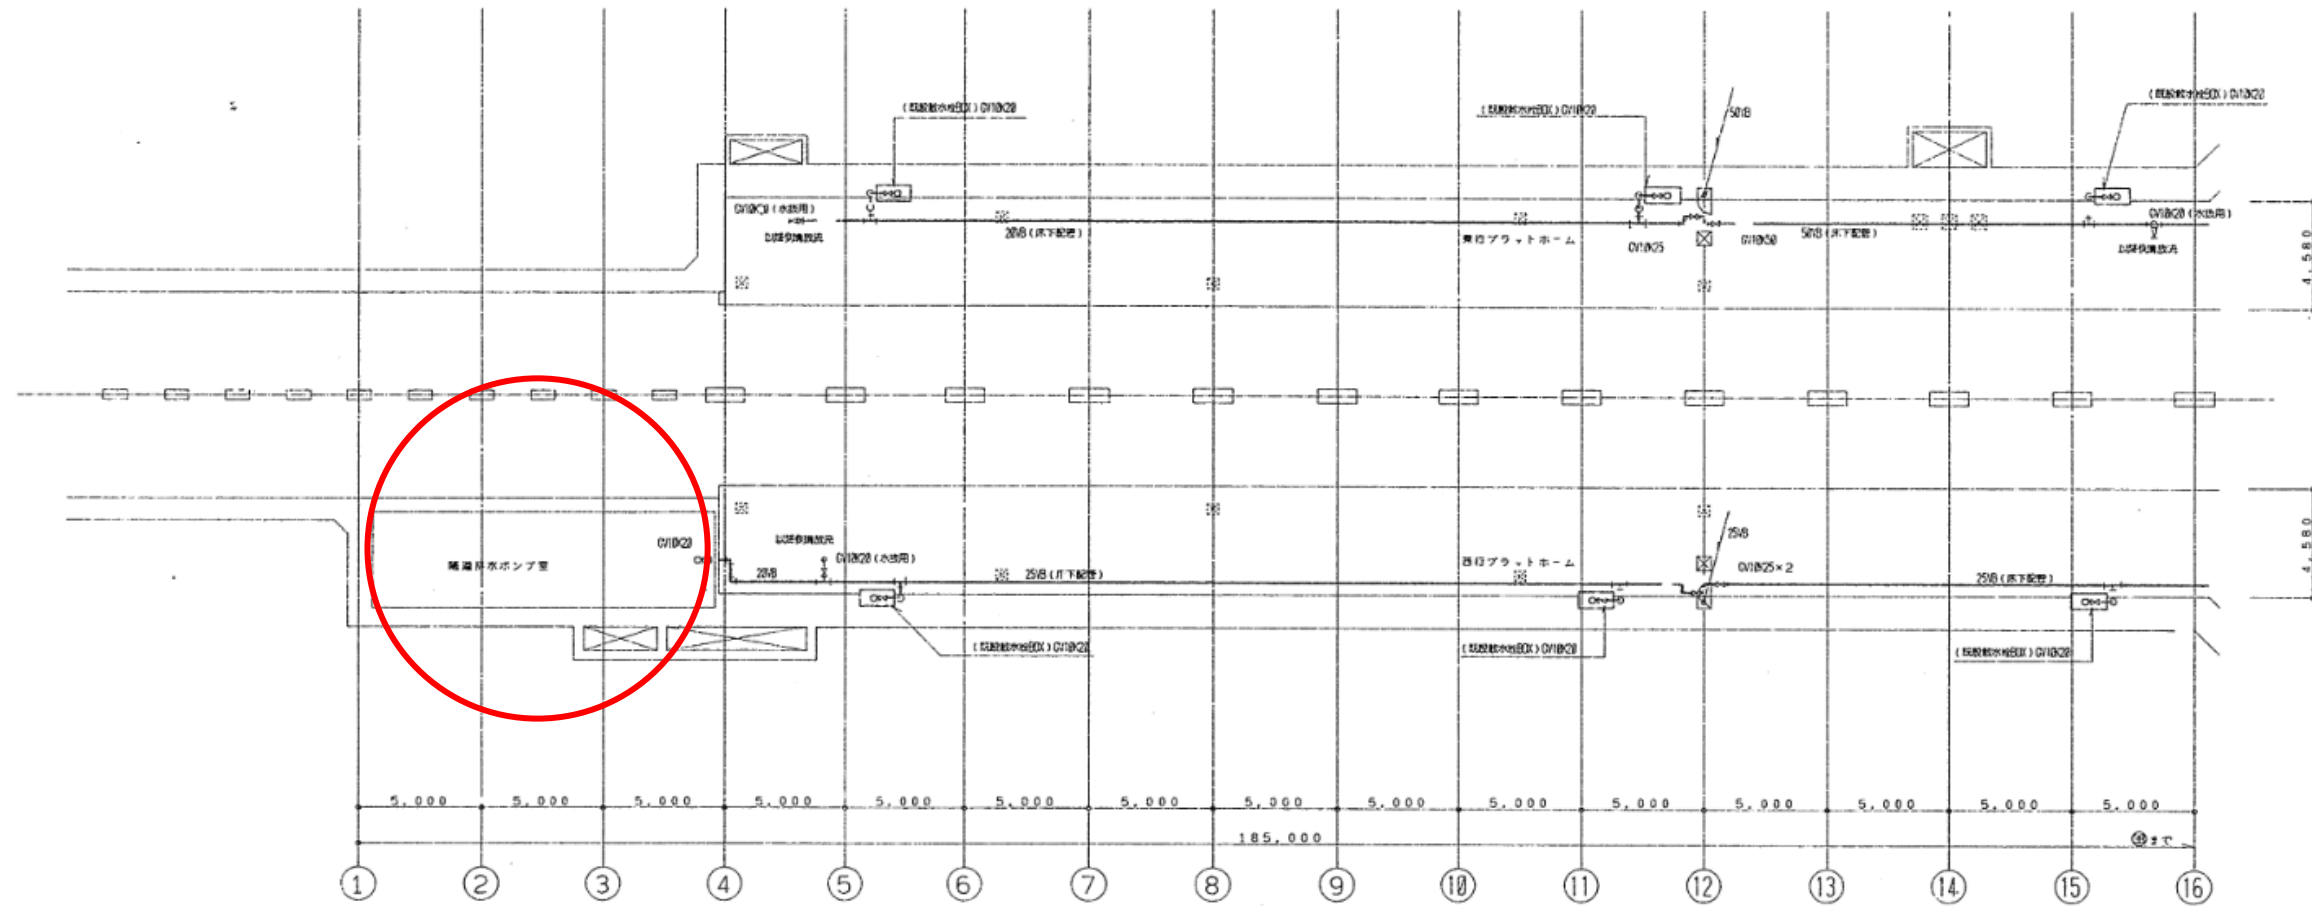


湧水ホシノ亭詳細図 1:50


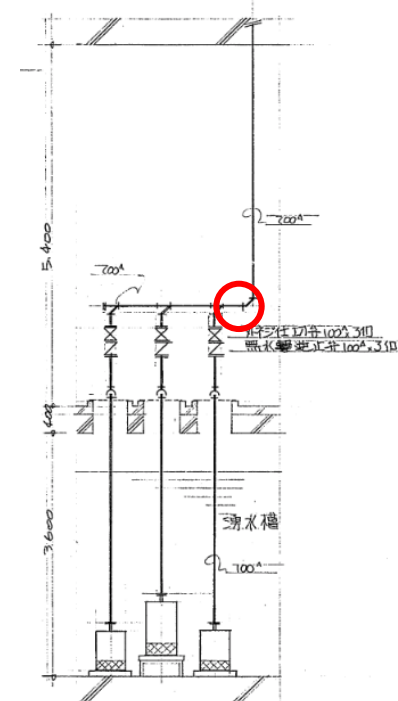


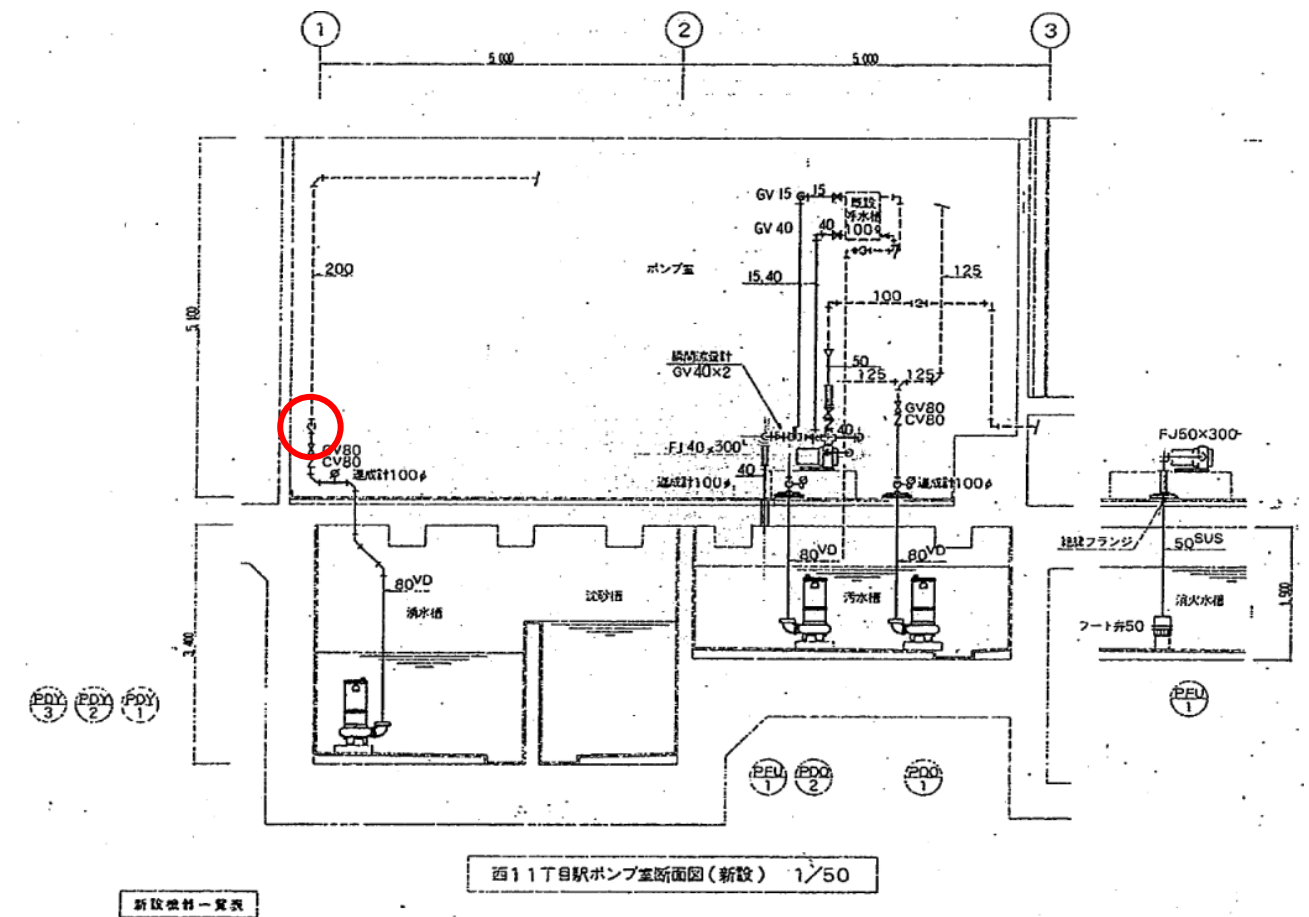


東札幌駅

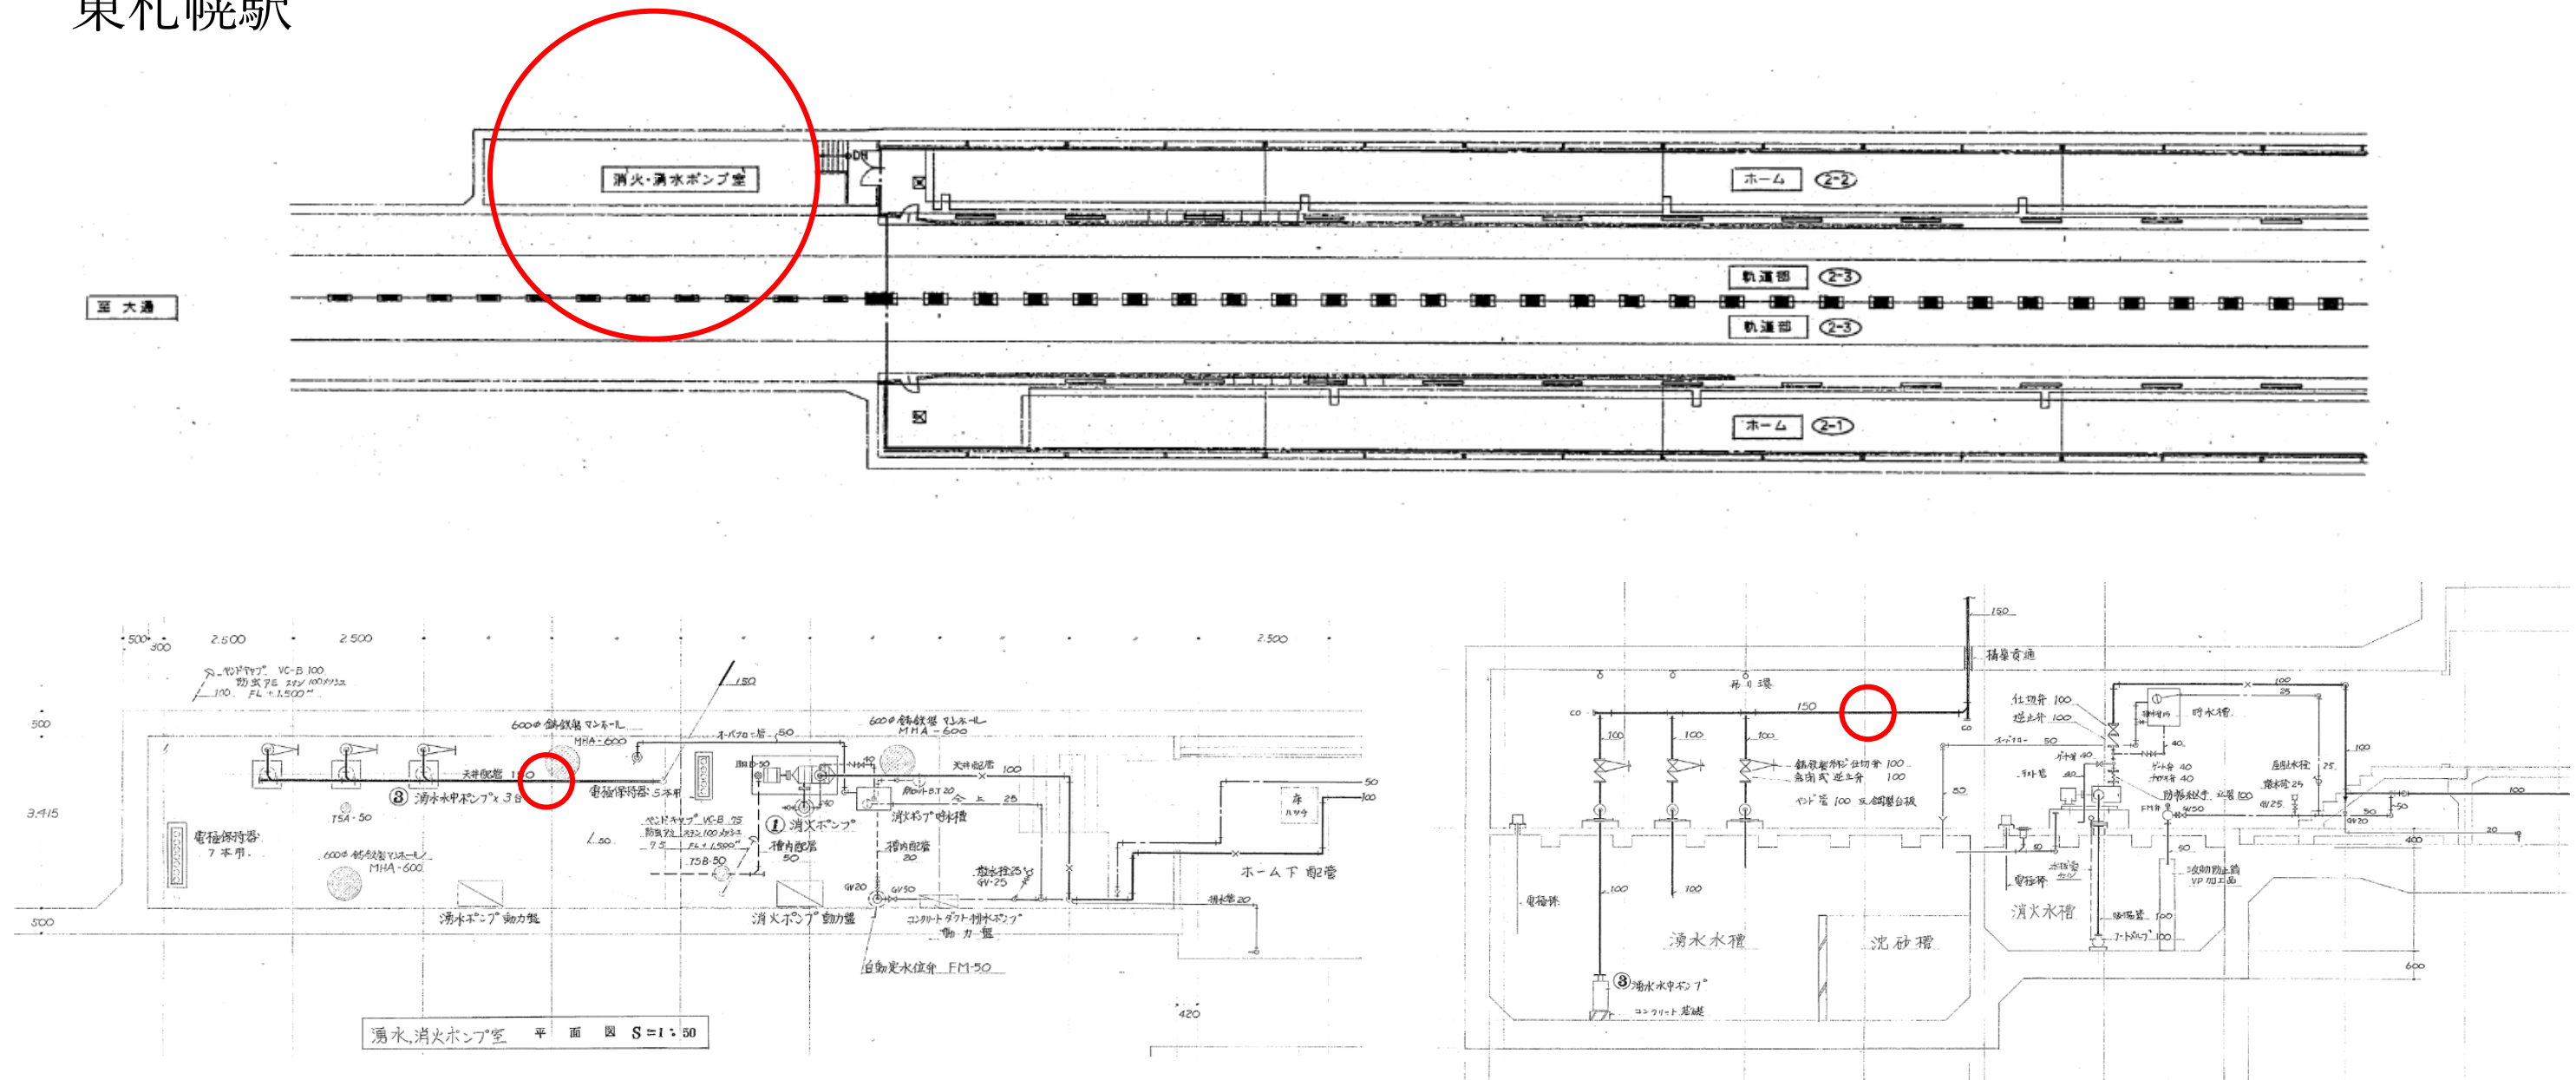

南郷 7 丁目駅


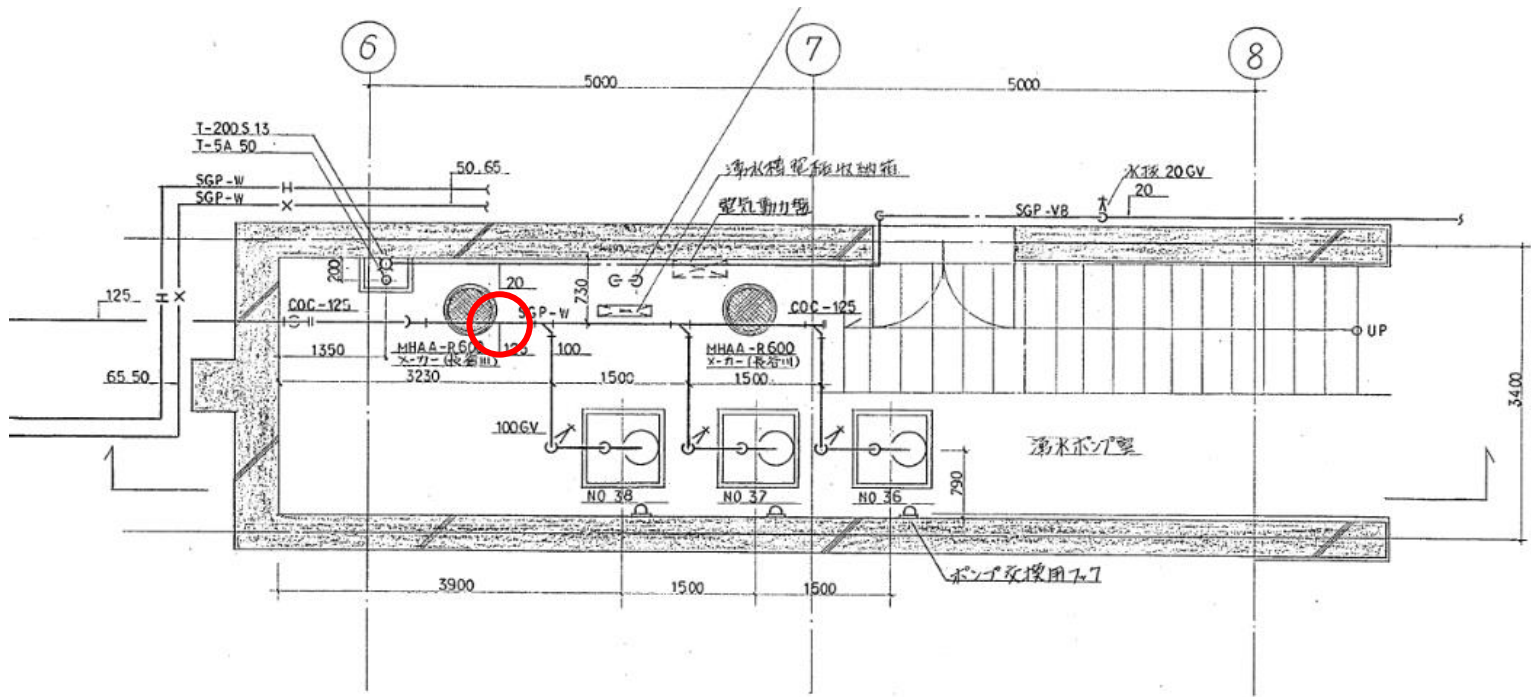
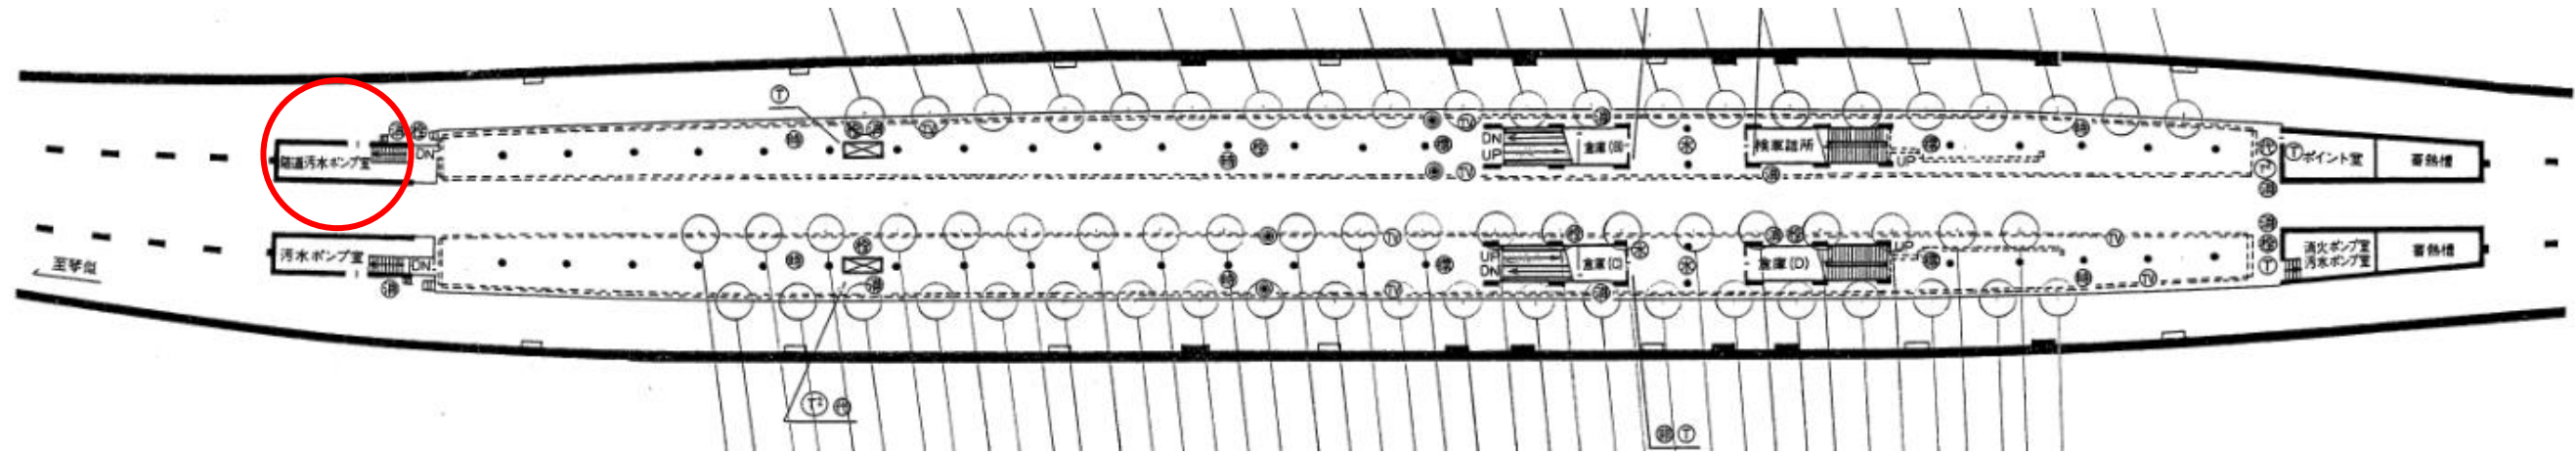


水-ム汚水ポンプ室 平面図 S=1/50 (1/15)



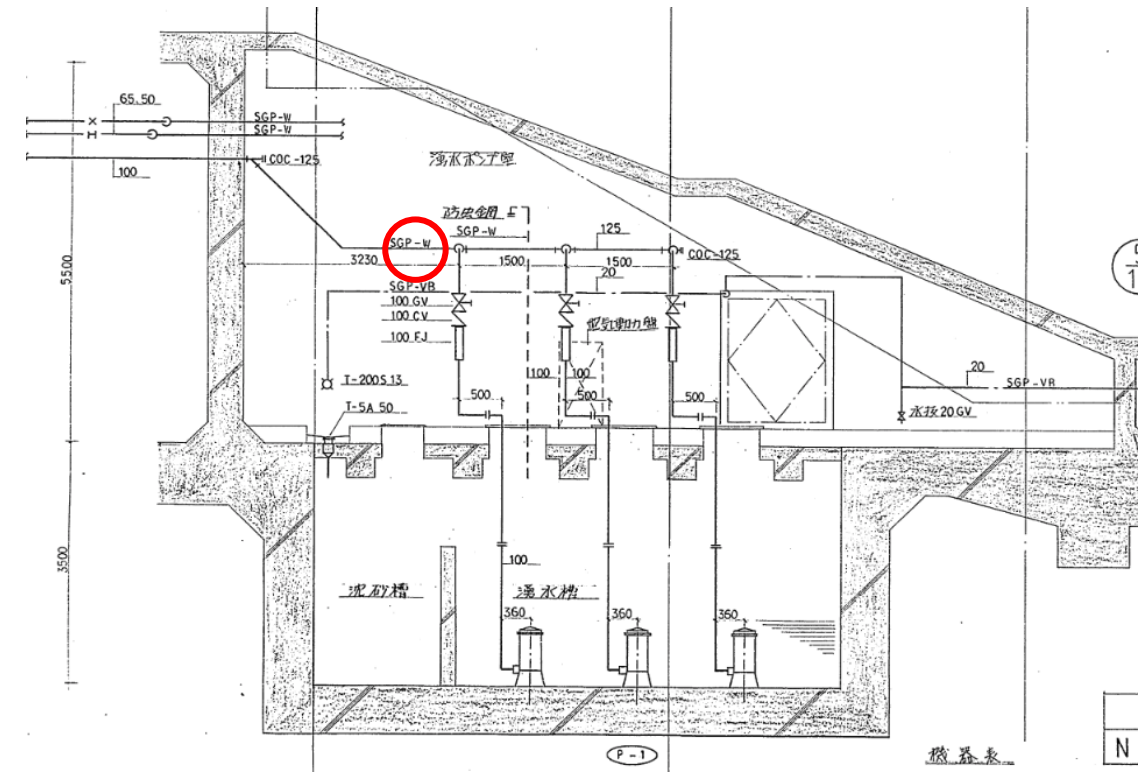


機器表




南郷 13 丁目駅

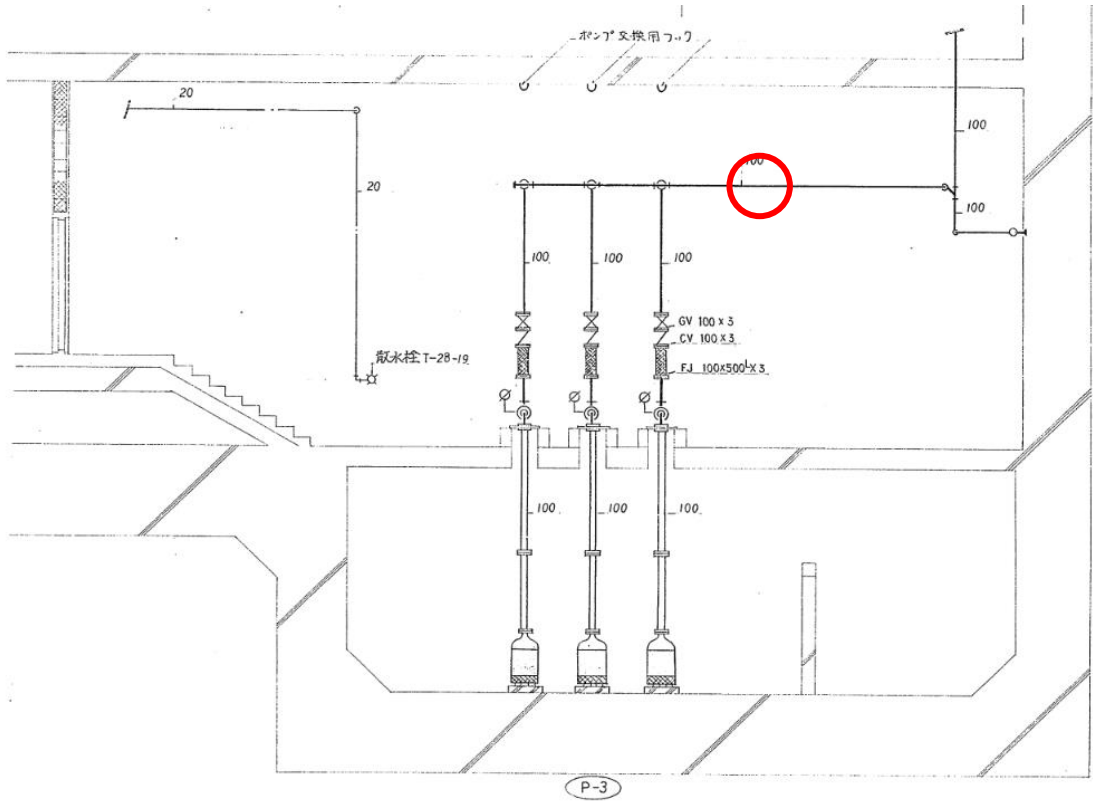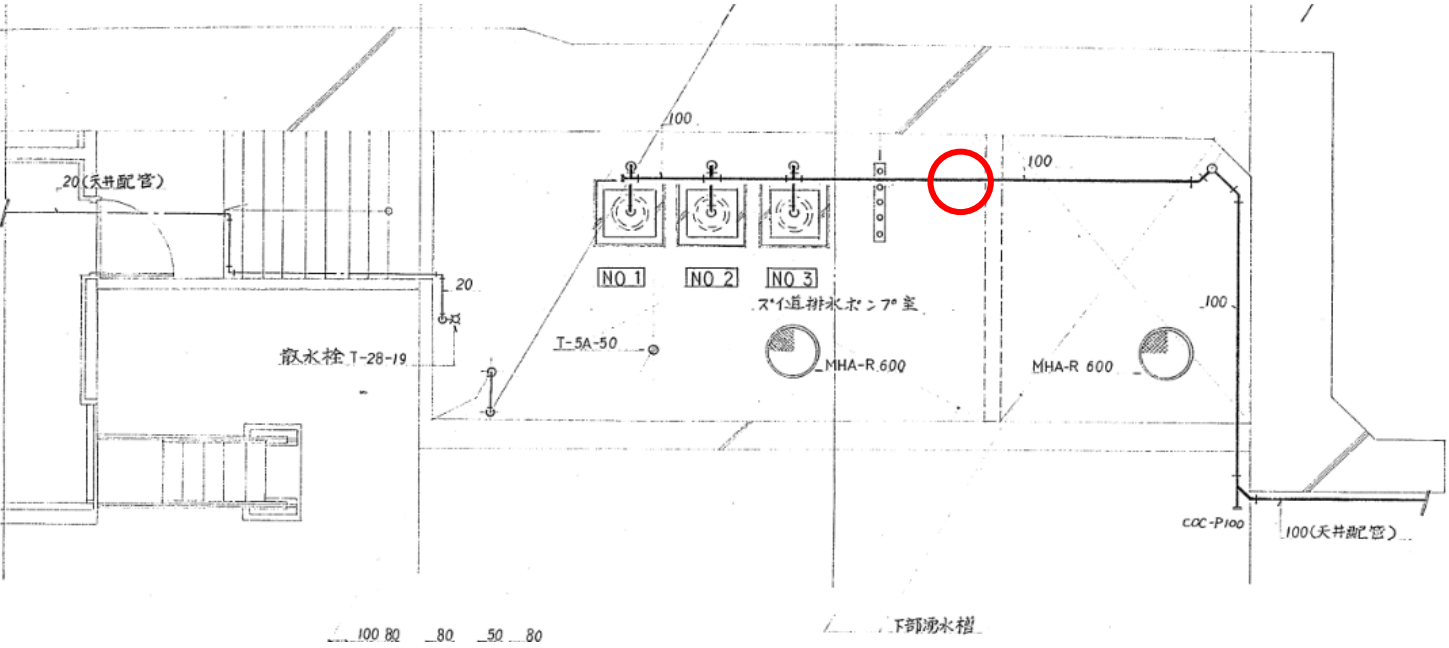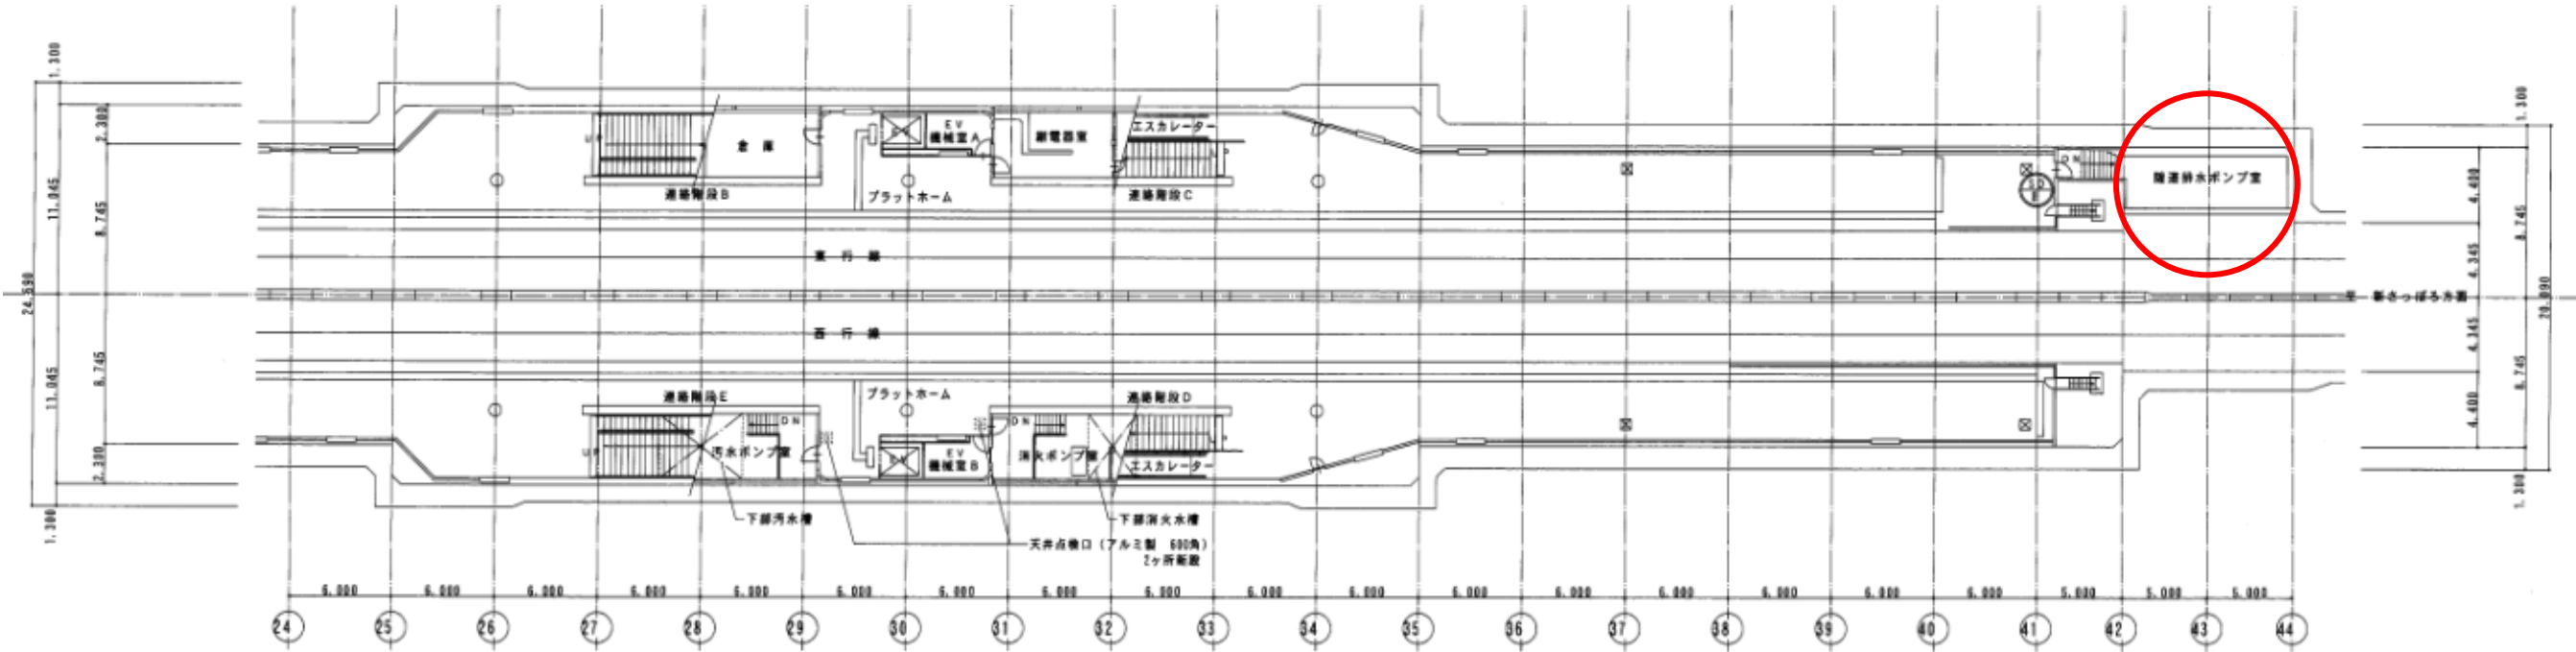



南郷 18 丁目駅

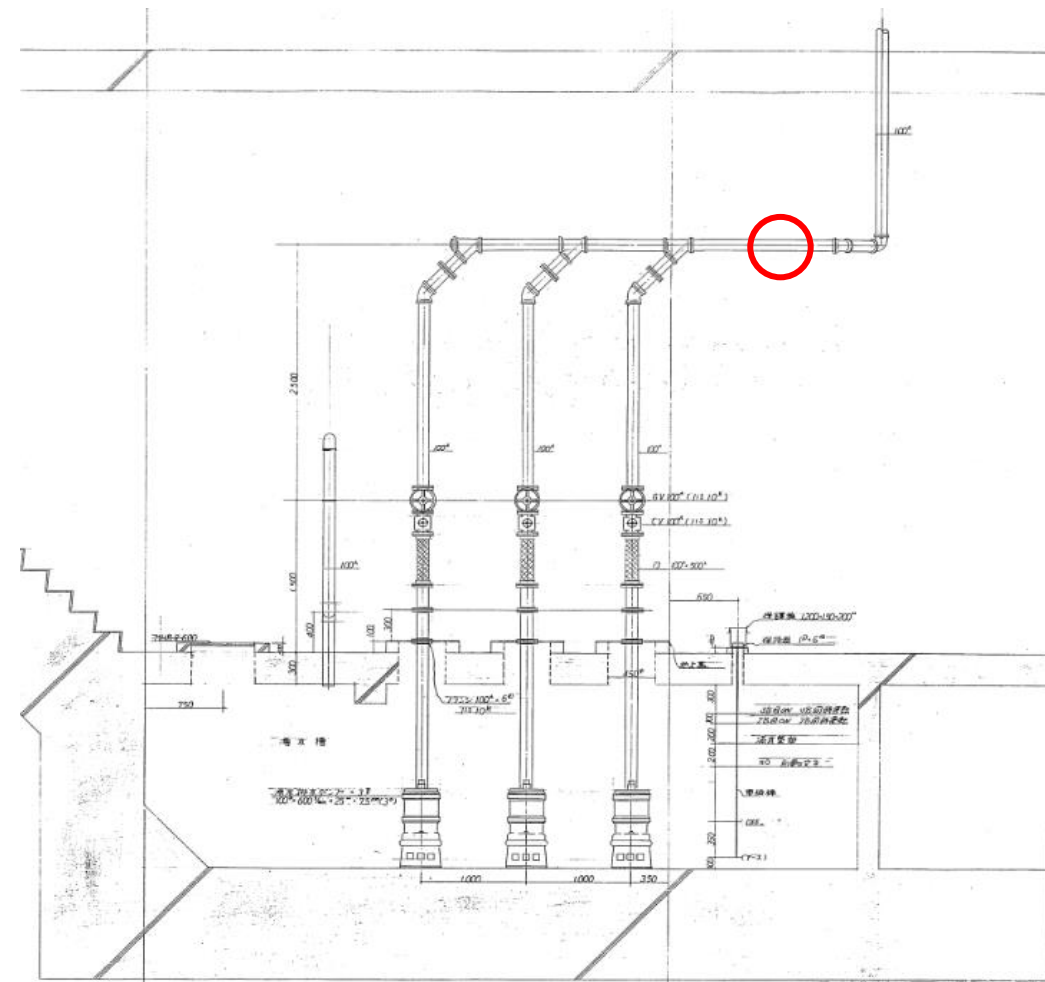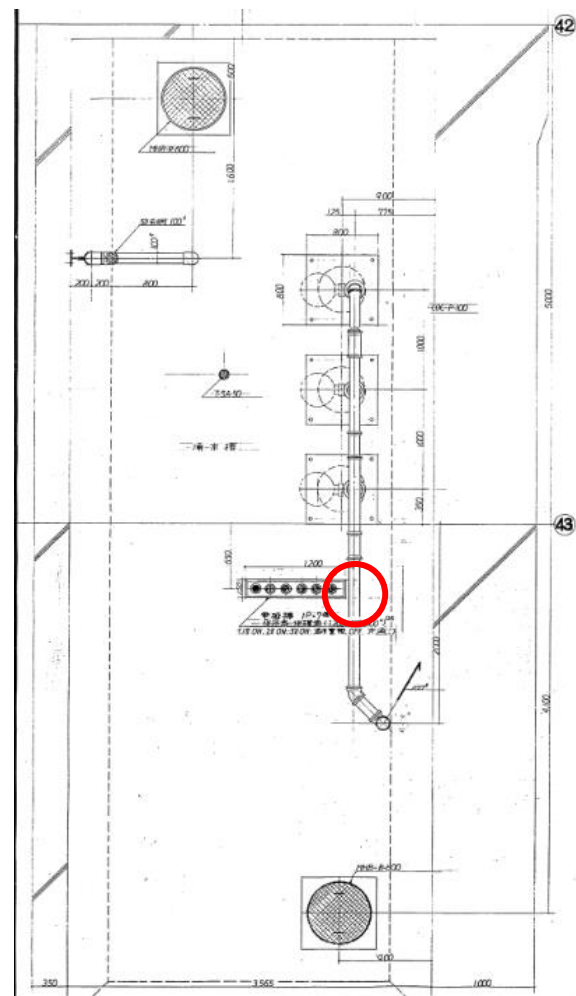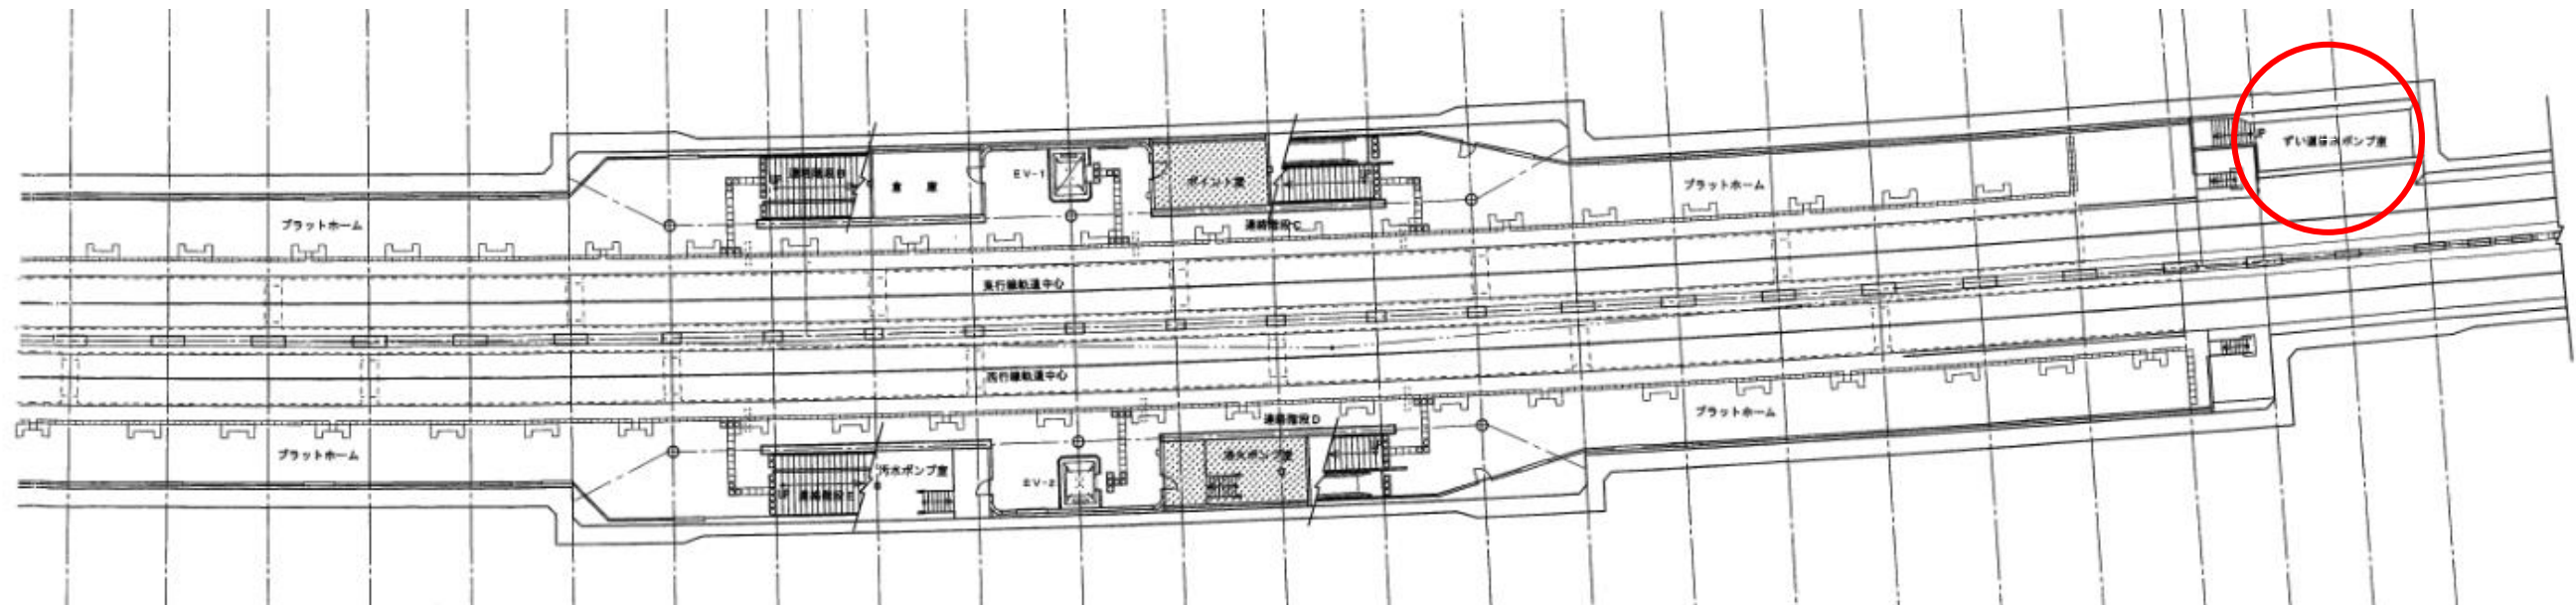


ひばりが丘駅

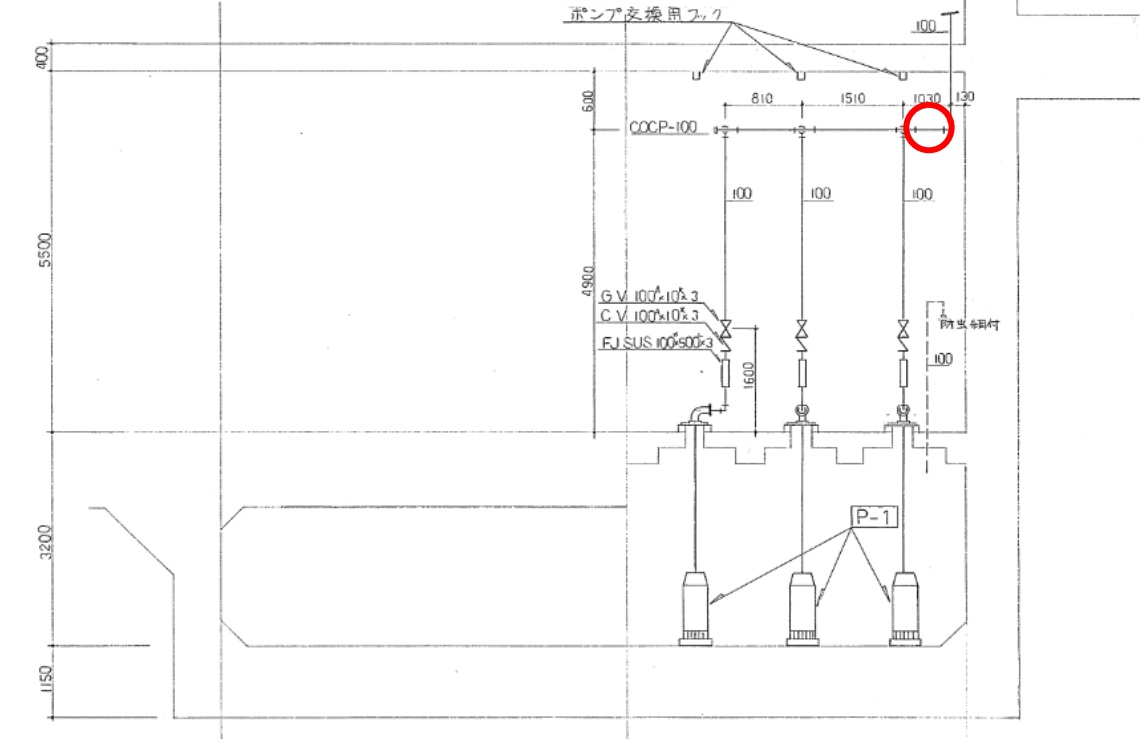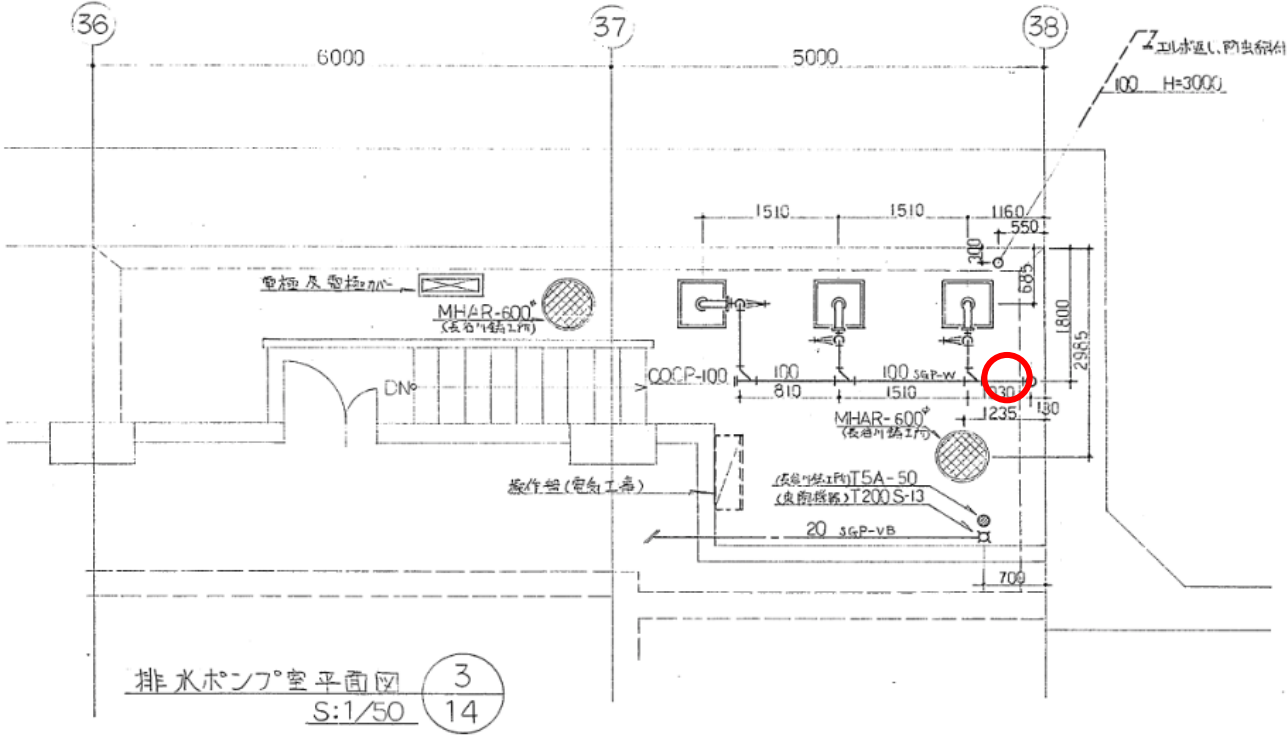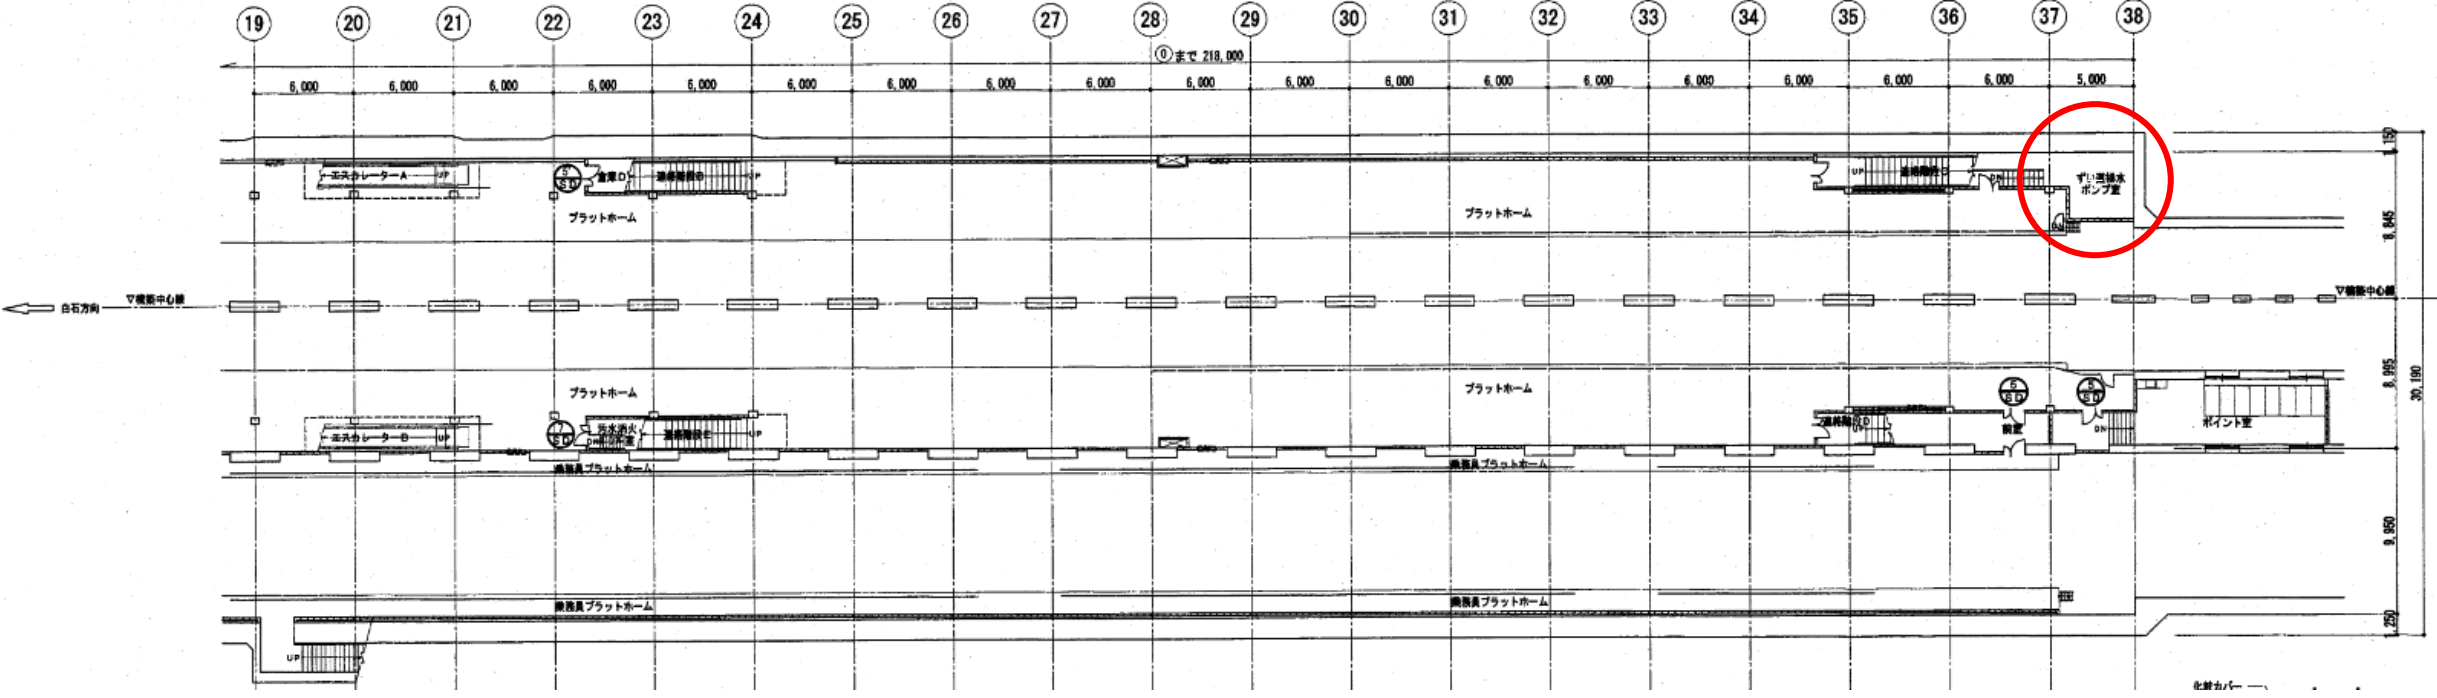

東豊線大通駅


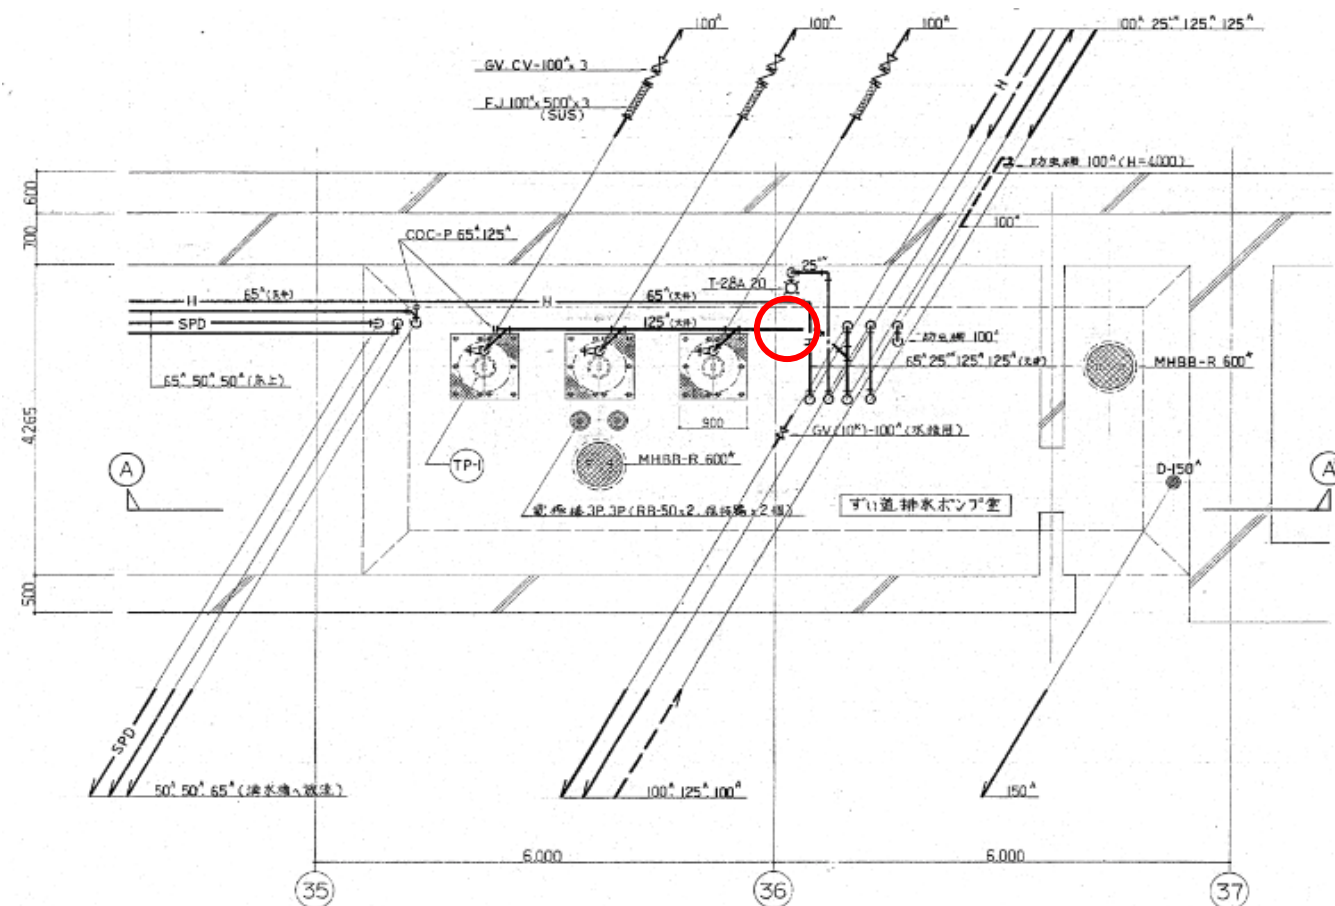
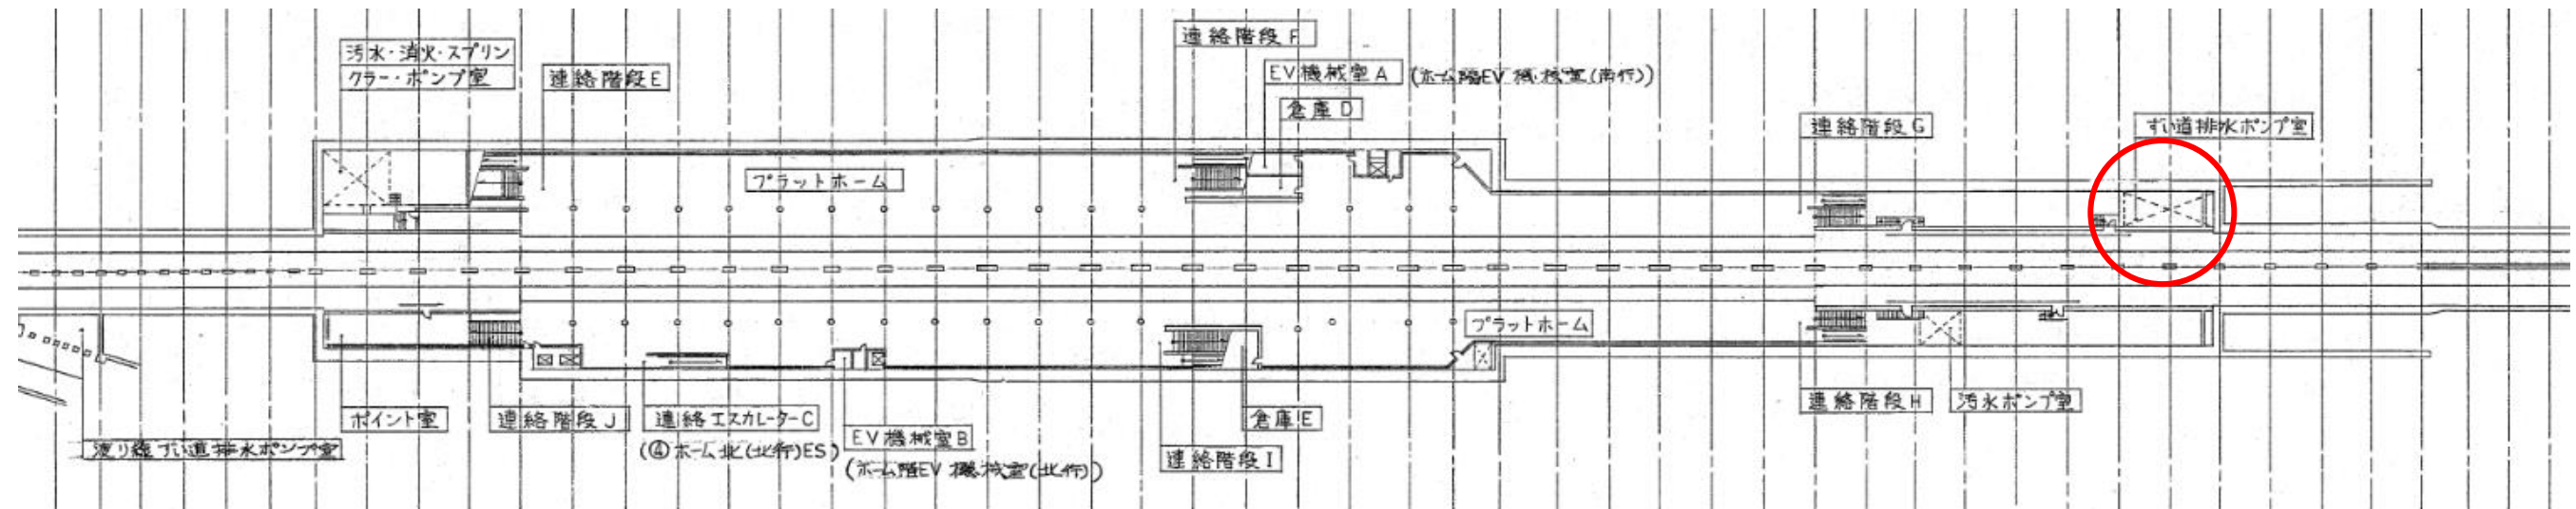



雨水排水ポンプ室平面詳細図 S=1/50

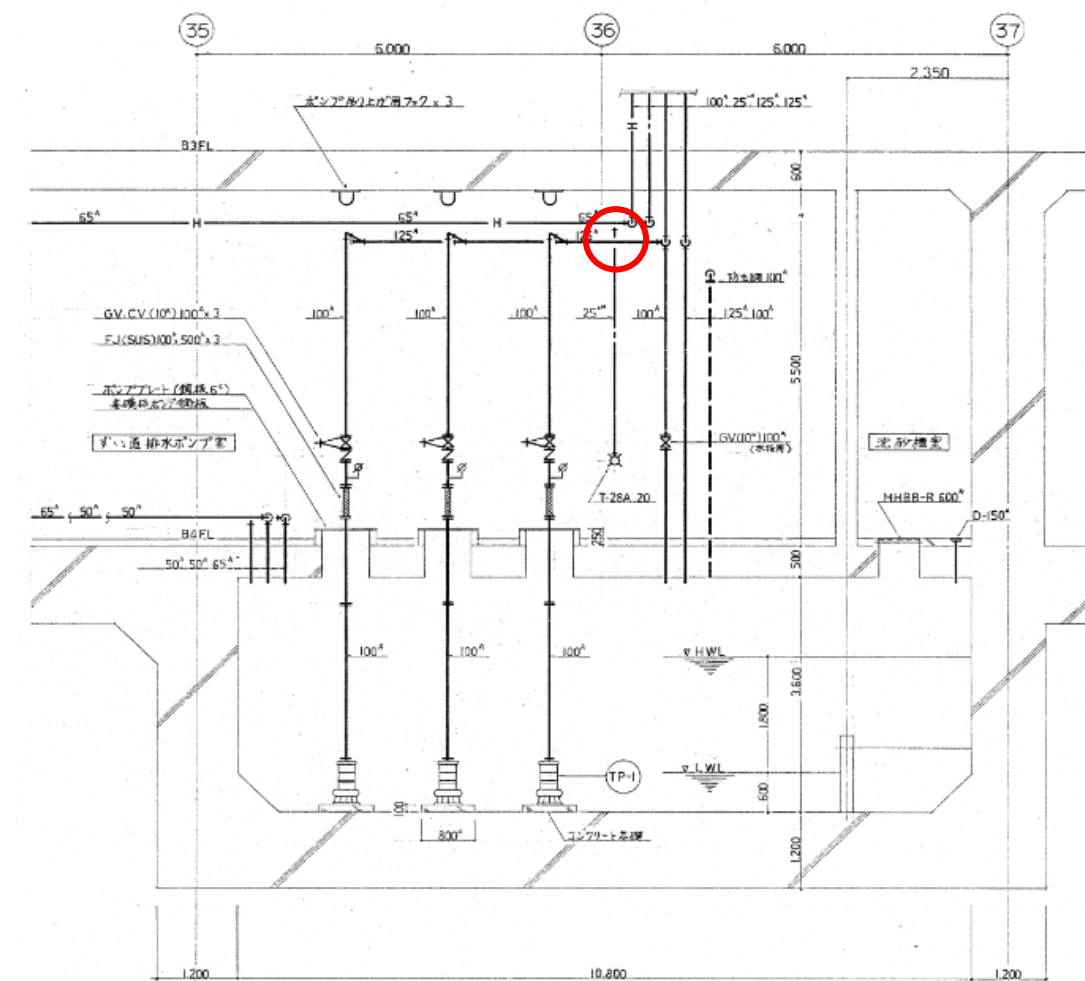




(A)~(A) 断面図 S=1/50

豊平公園駅

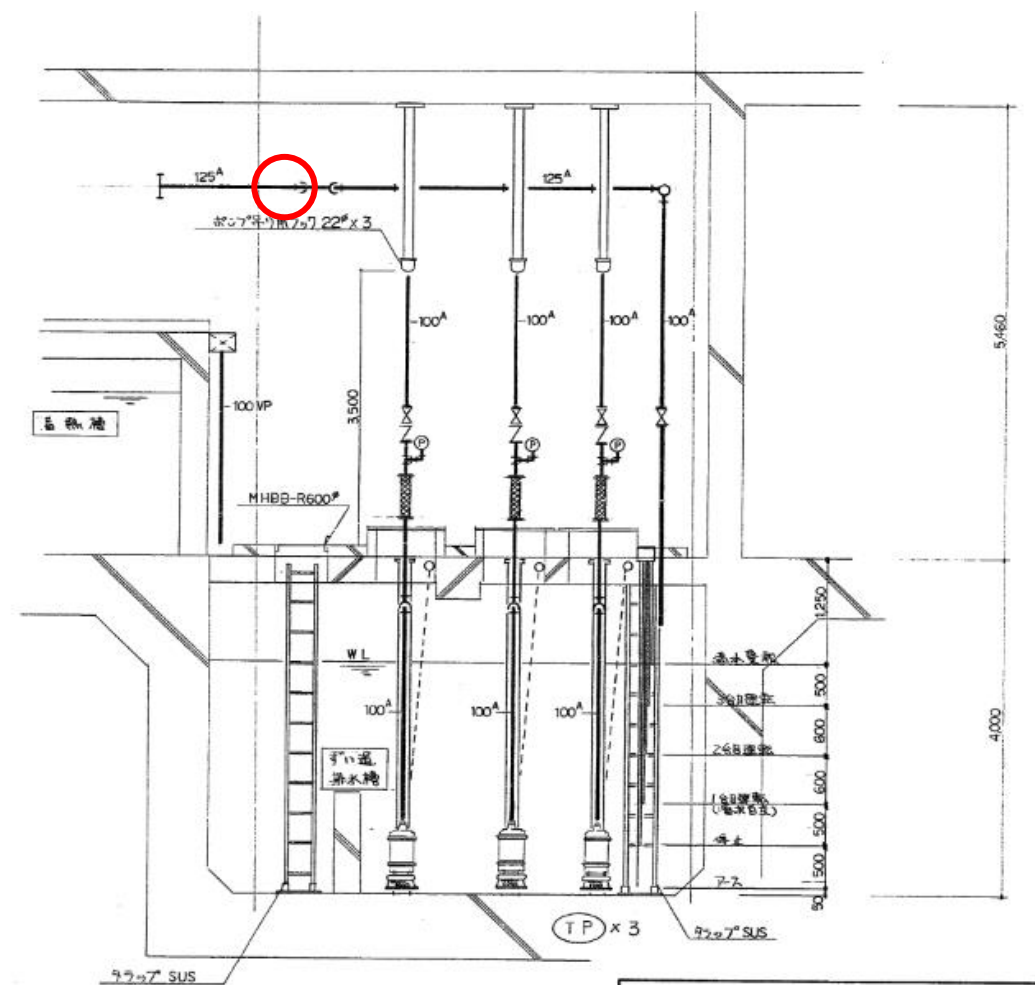
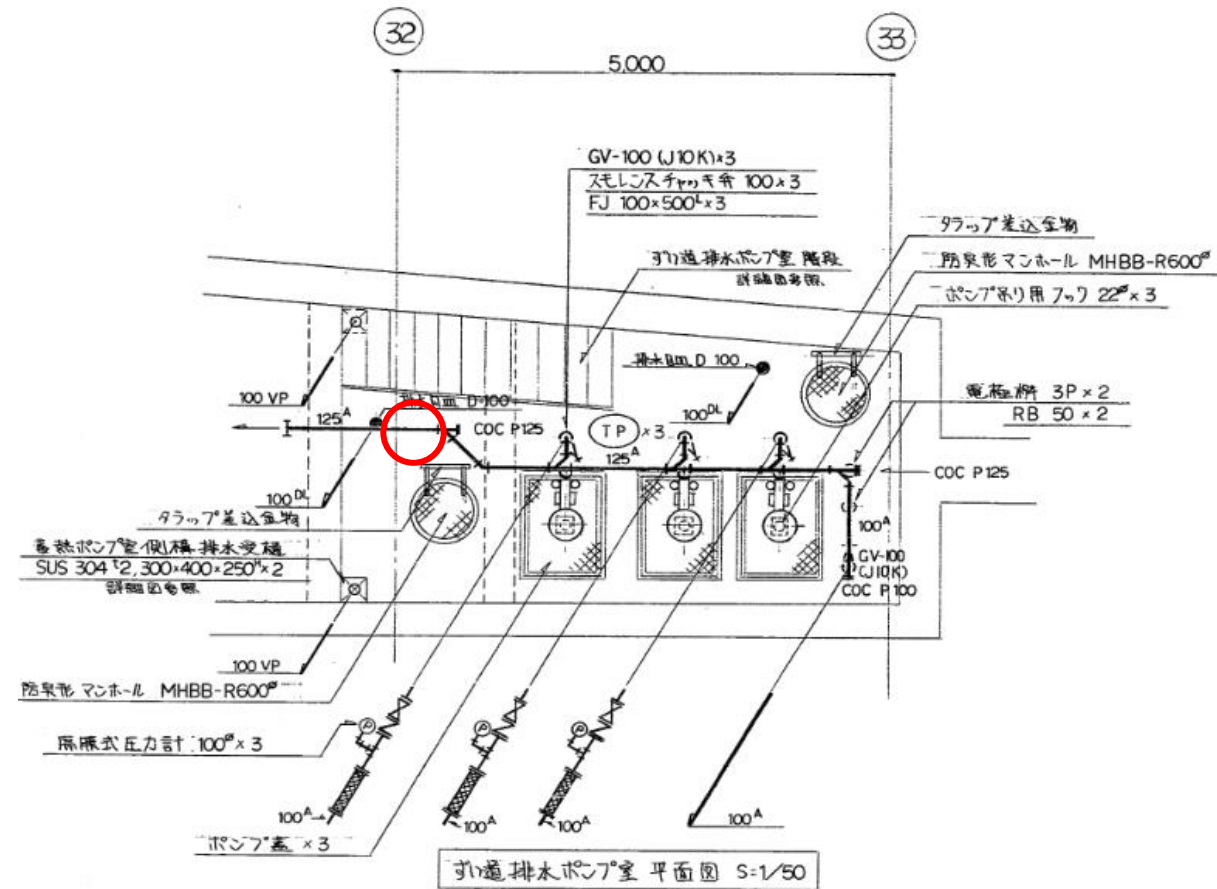
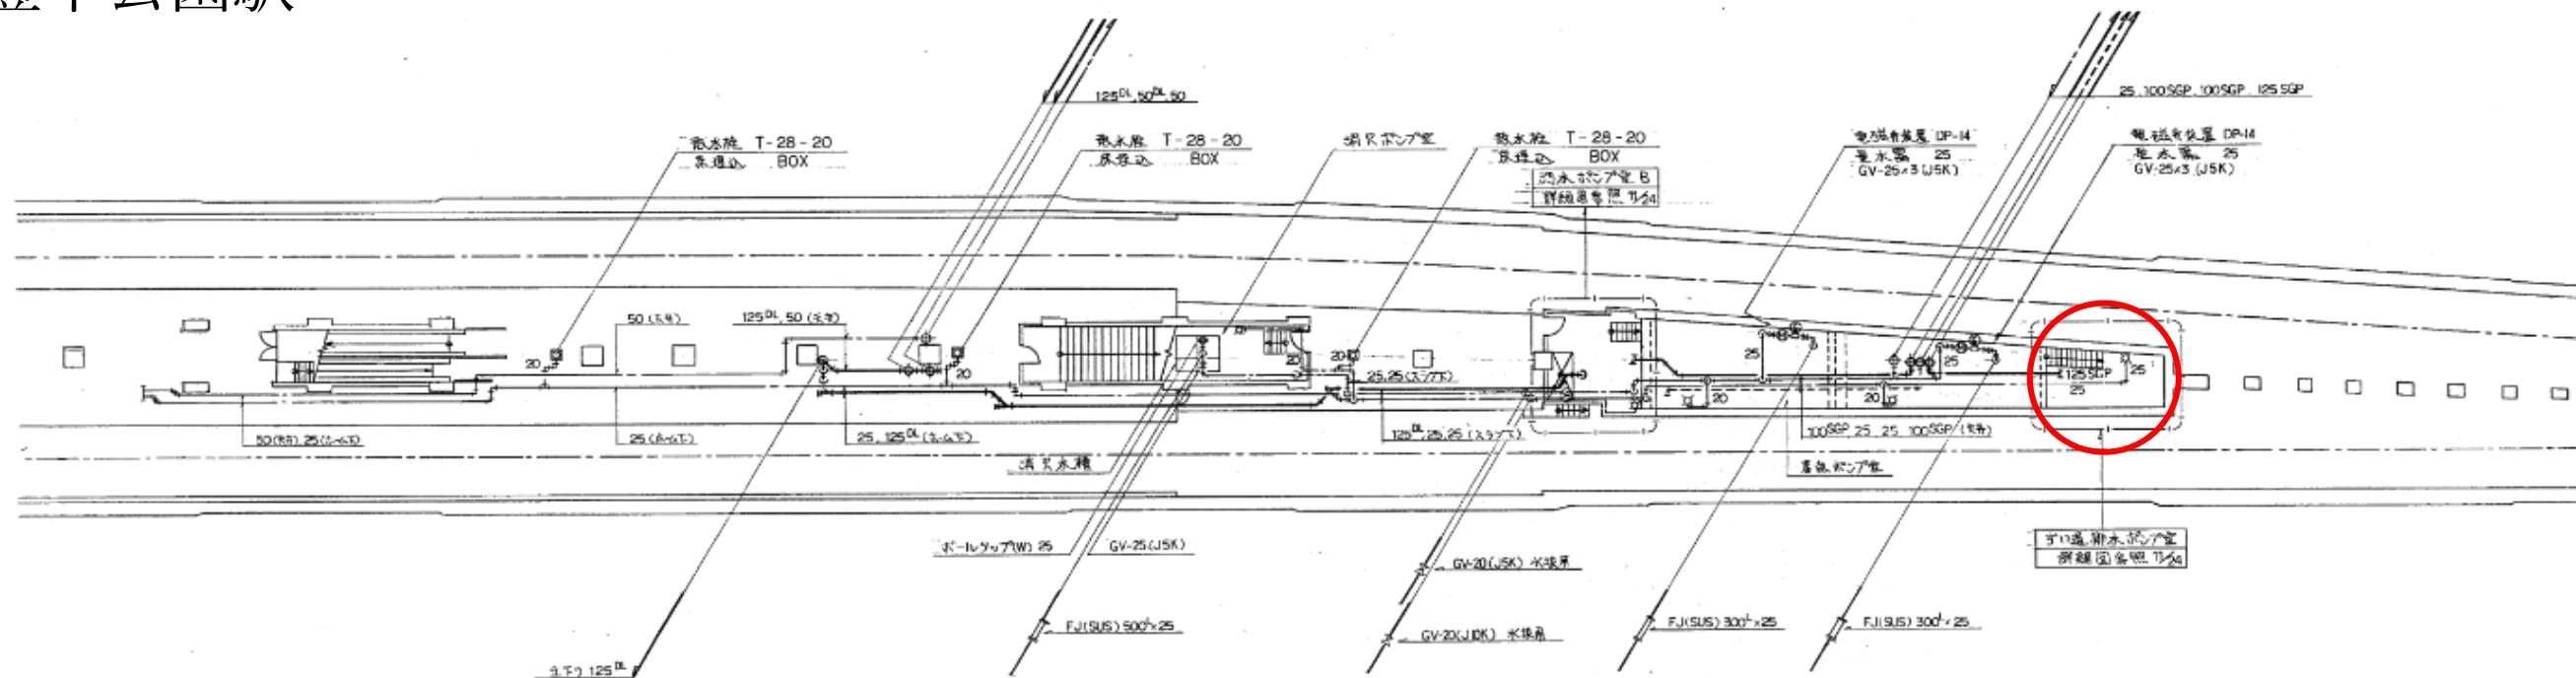


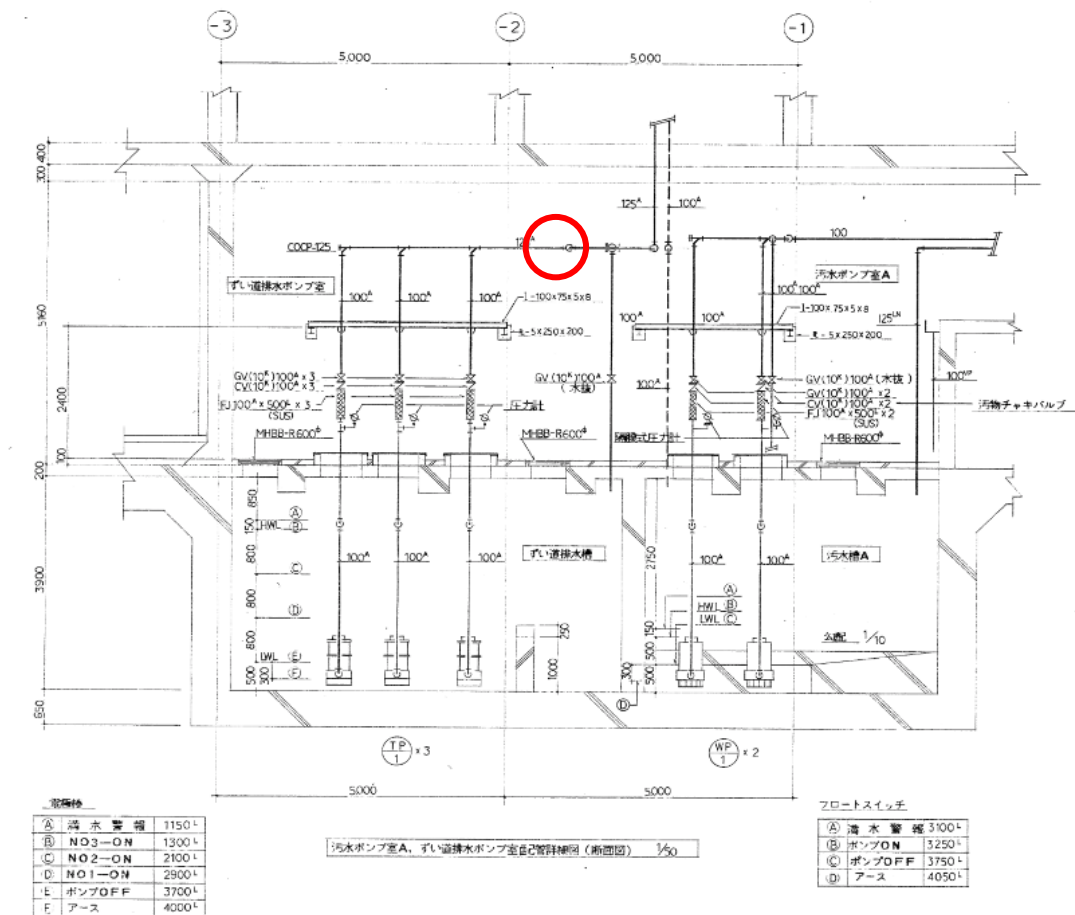

月寒中央駅

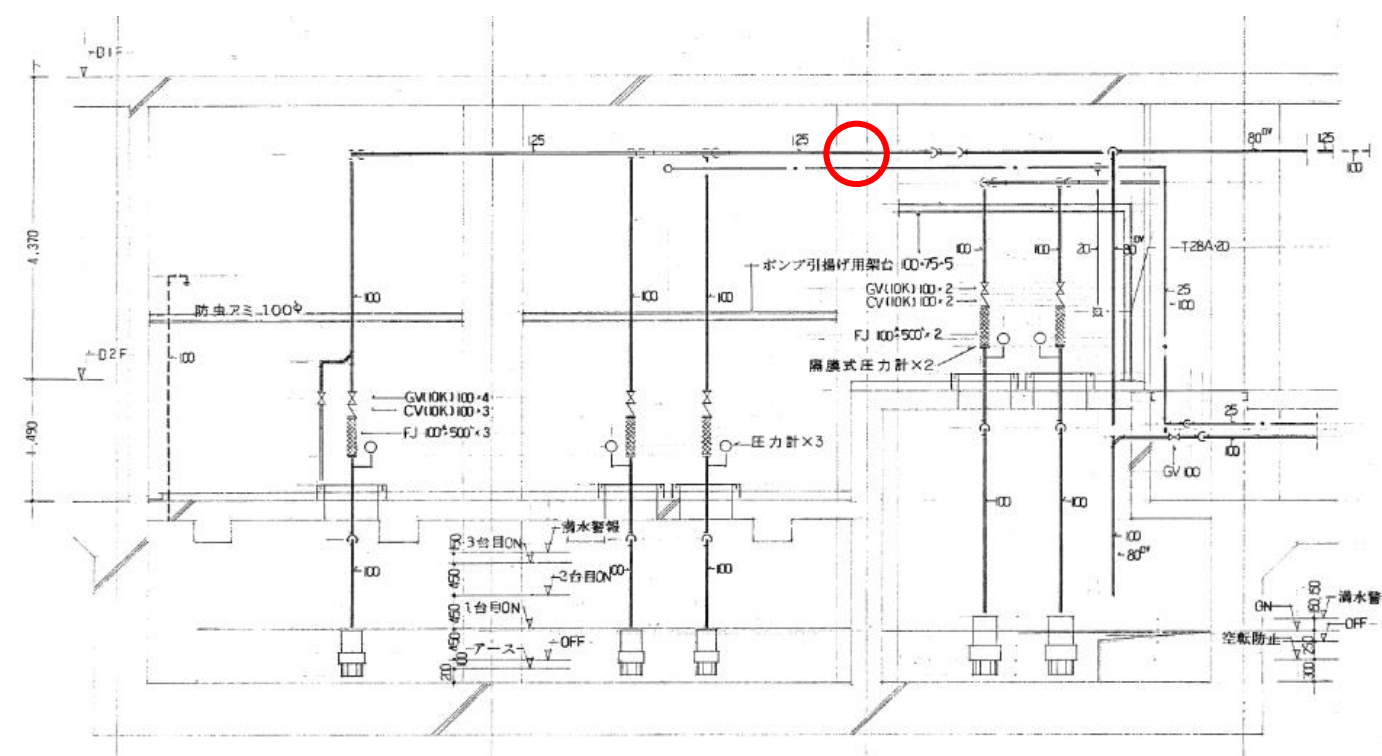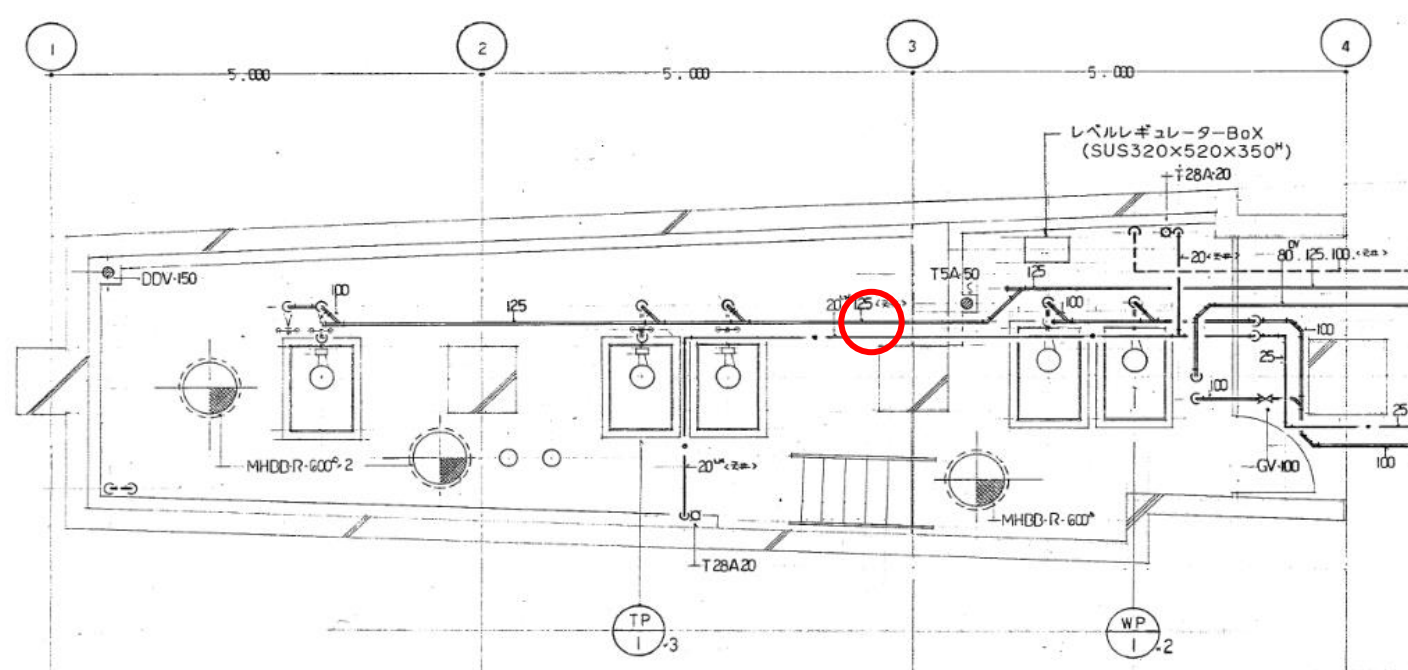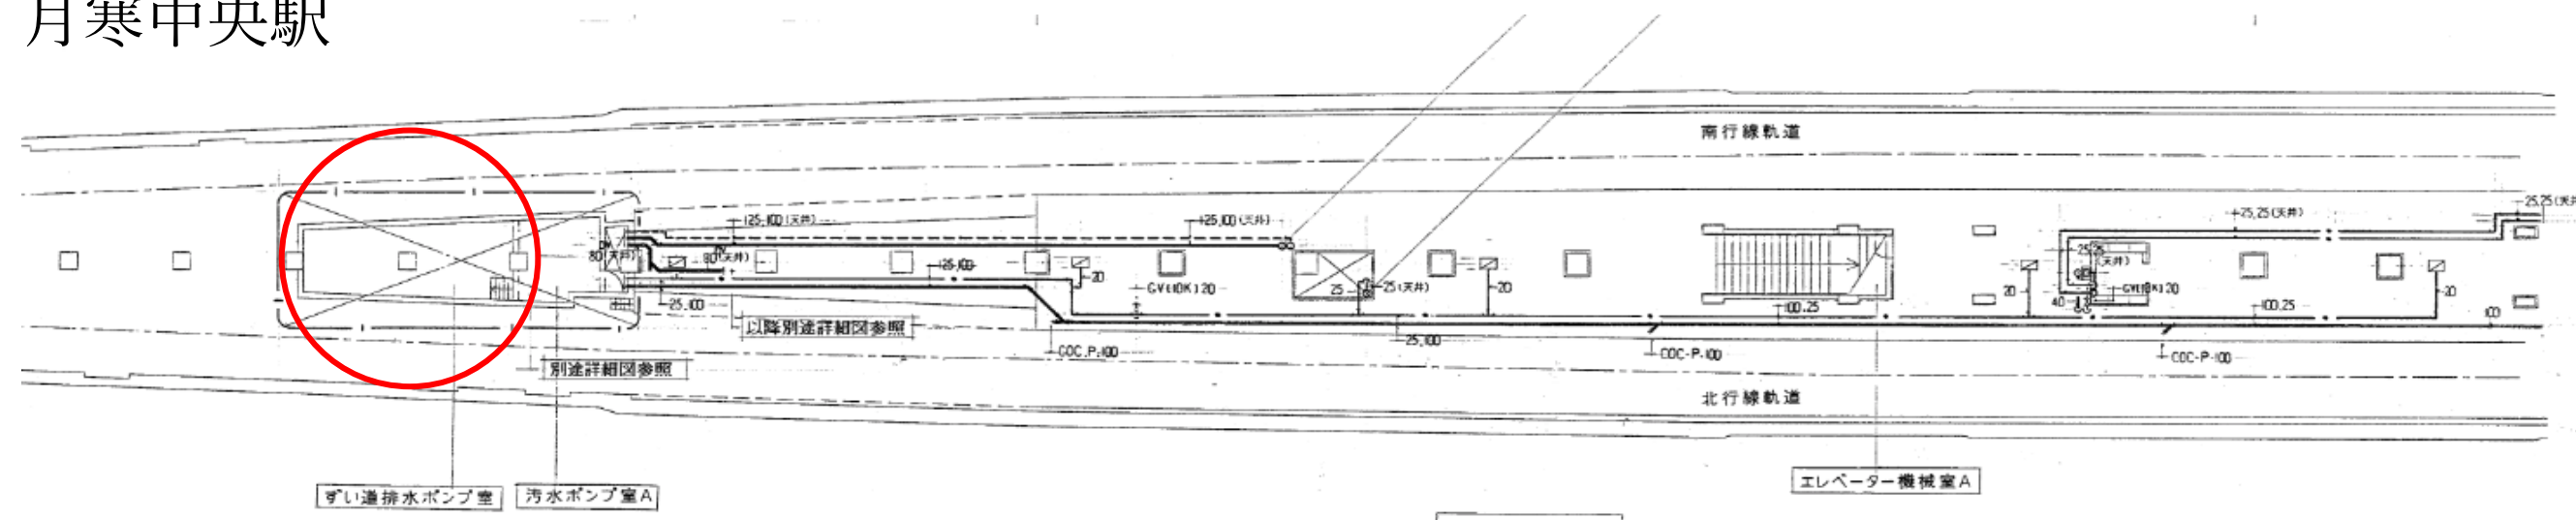

福住駅

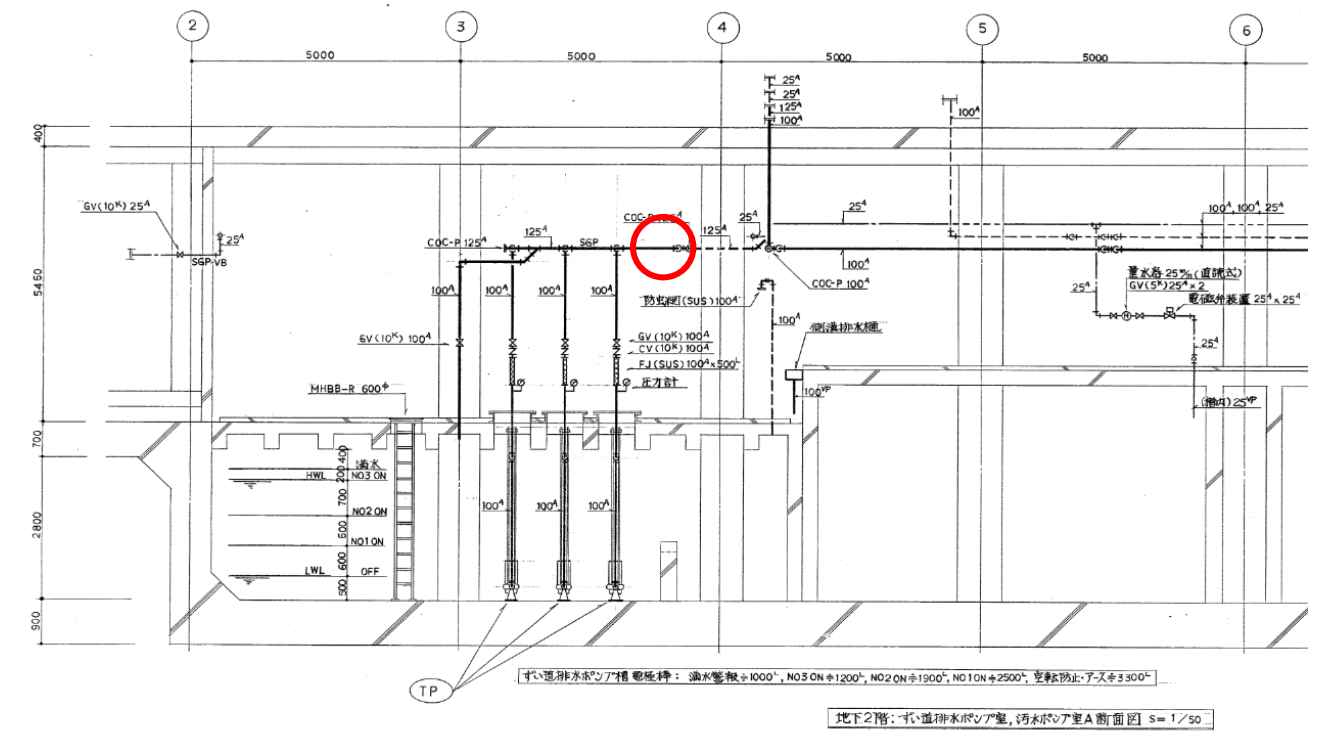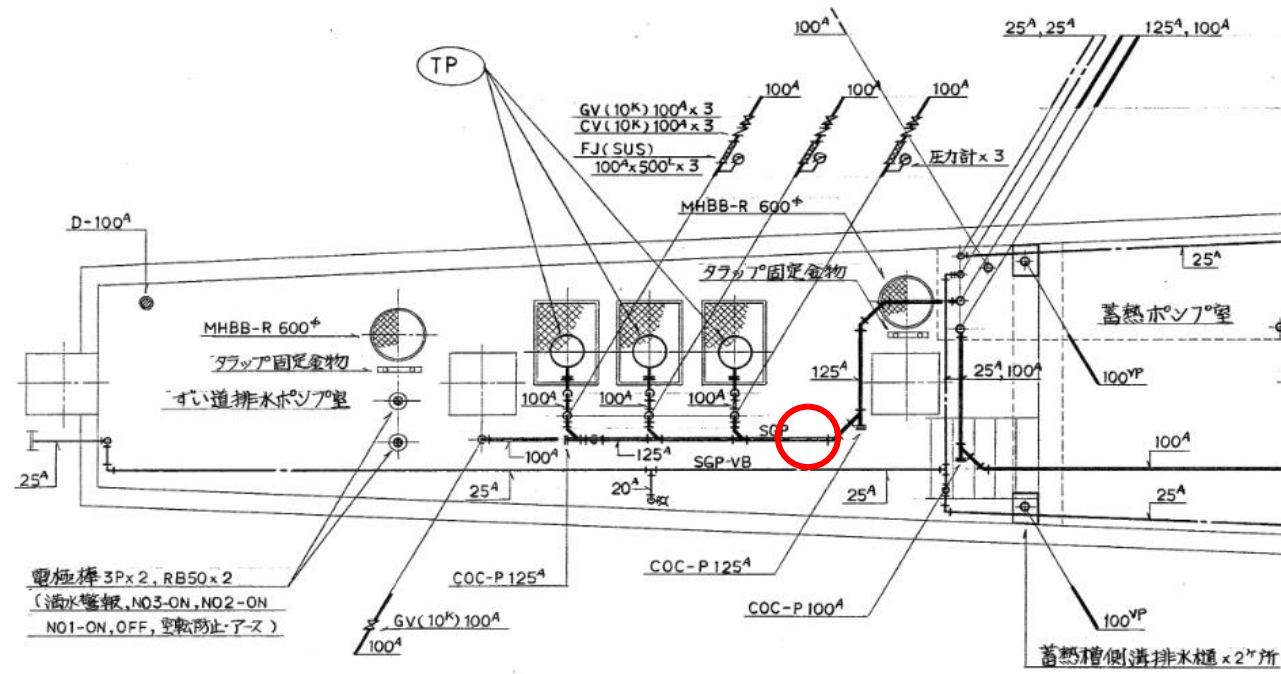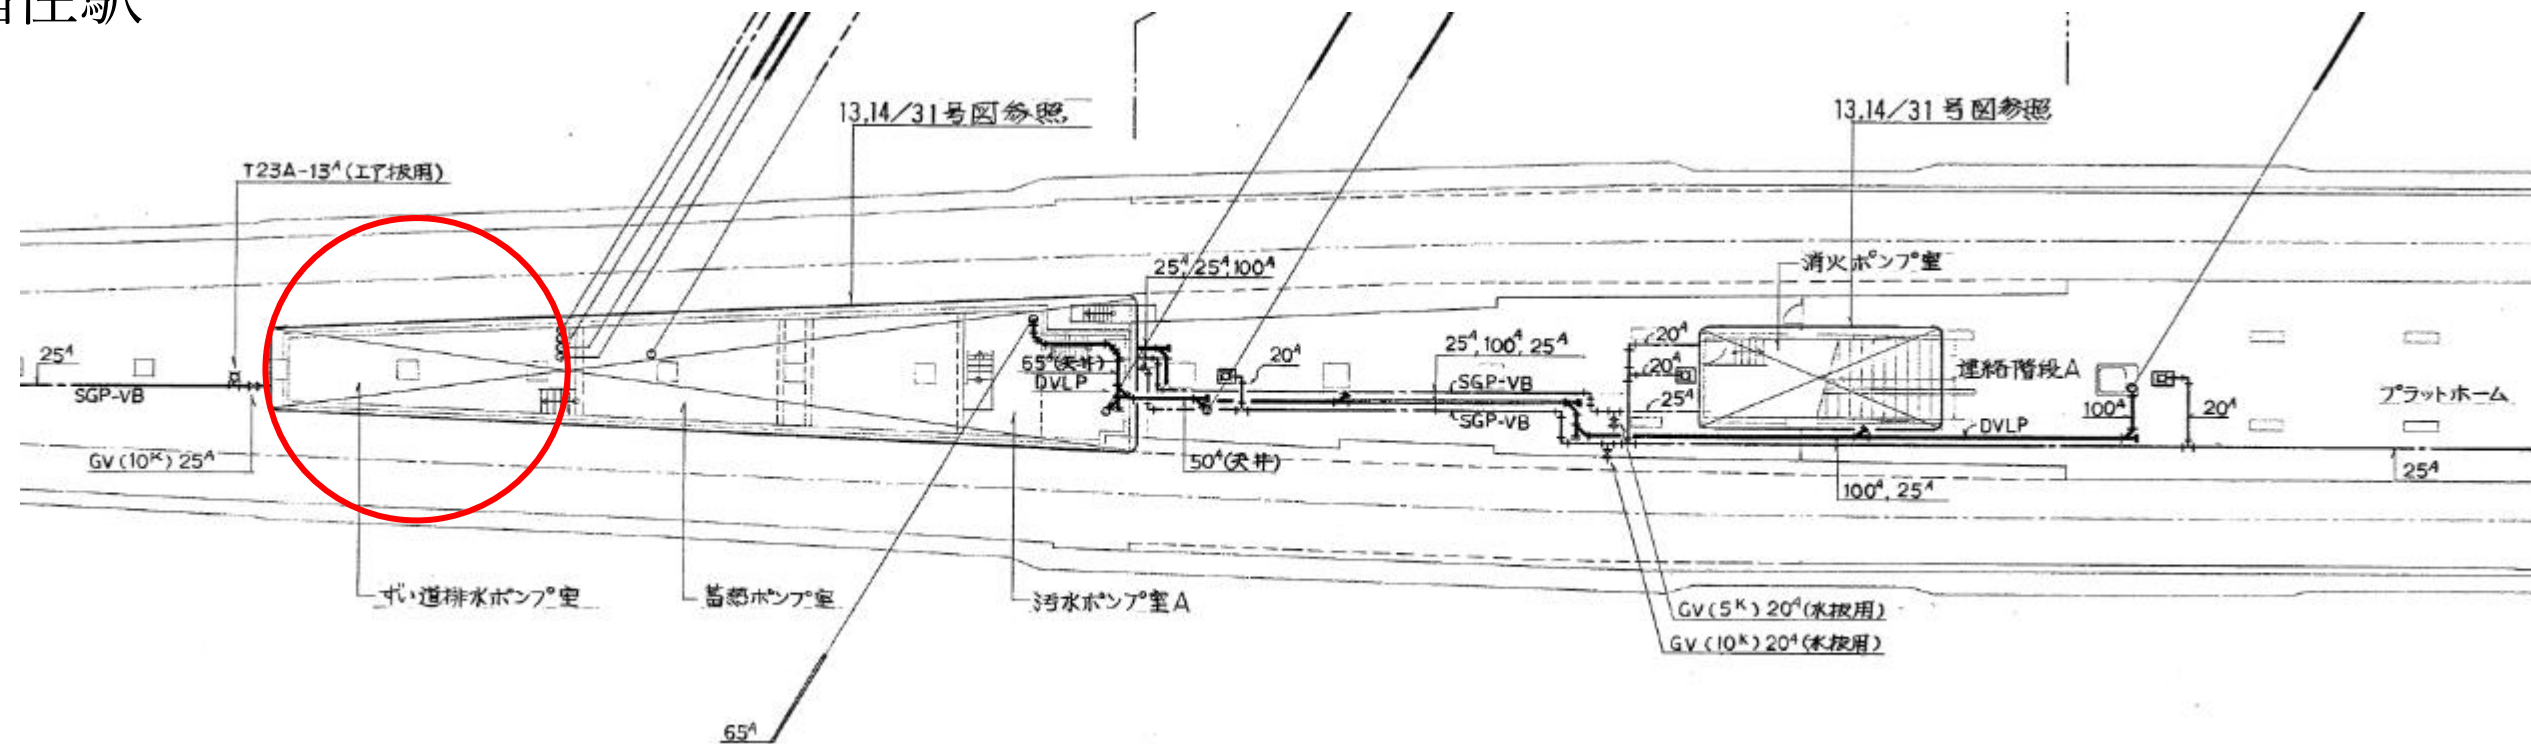

業務名： 配管保温材アスベスト含有定性調査業務

名 称	規 格	数 量	単 位	金 額	備 考
業務費					
業務価格					
業務原価					
直接業務費					
直接人件費		1	式		直接人件費内訳
直接物品費		1	式		直接物品費内訳
直接業務費計					
業務管理費		1	式		
業務原価計					
一般管理費		1	式		
業務原価計					
再計					
消費税等相当額		10	%		
業務費計					

直接人件費・直接物品費内訳

名称・仕様	数量	単位	単価	決定単価	決定金額	備考
1. 直接人件費内訳						
石綿有資格者現地調査費	19	施設				
現地サンプリング費	19	検体				
JIS A 1481-1 偏光顕微鏡法(定性分析)	19	検体				
報告書作成費	1	式				
合 計						
2. 直接物品費内訳						
雑材消耗品等	1	式				
合 計						