




1階平面図 S=1/100

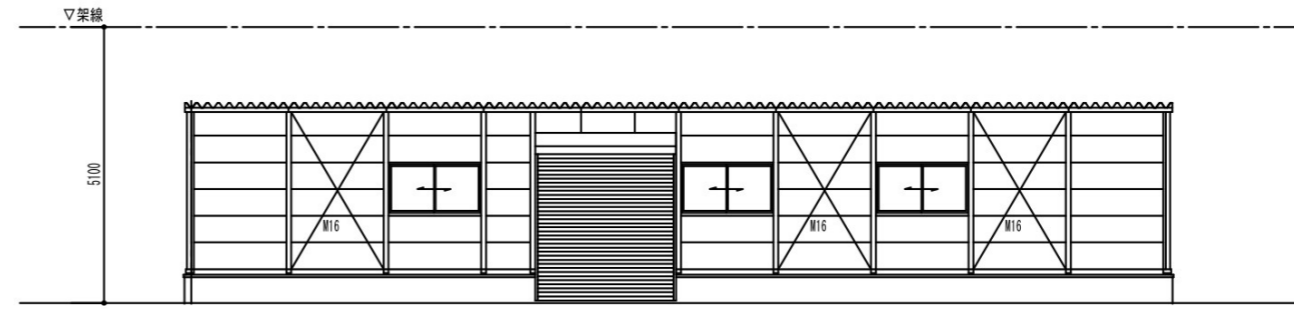



Y1通立面図 S=1/100

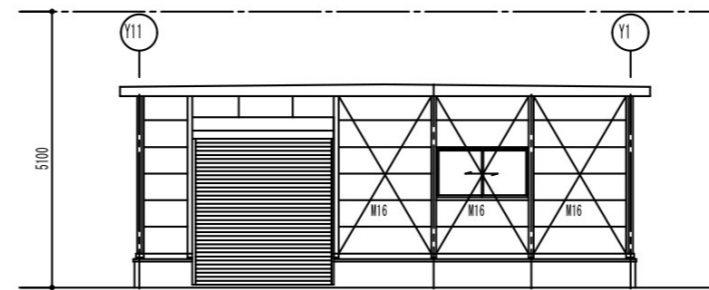


X1通立面図 S=1/100

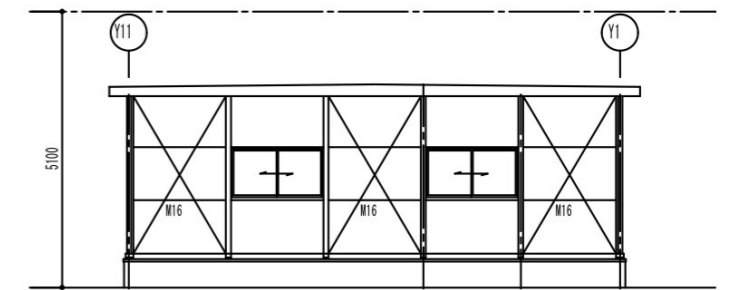


X11通立面図 S=1/100

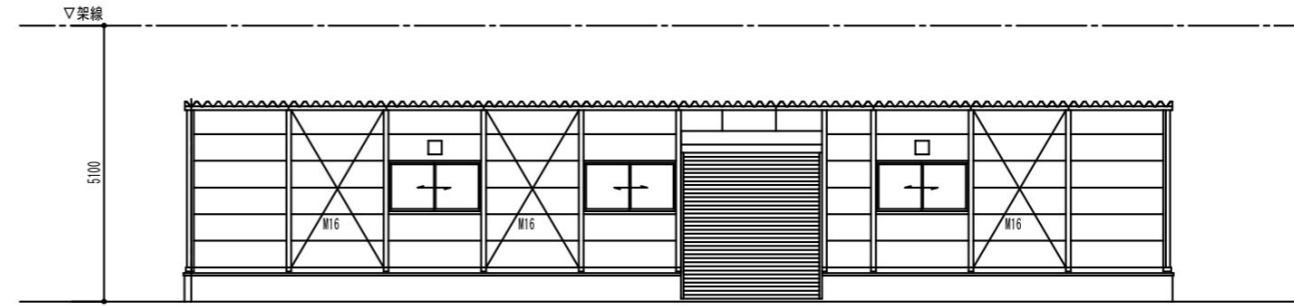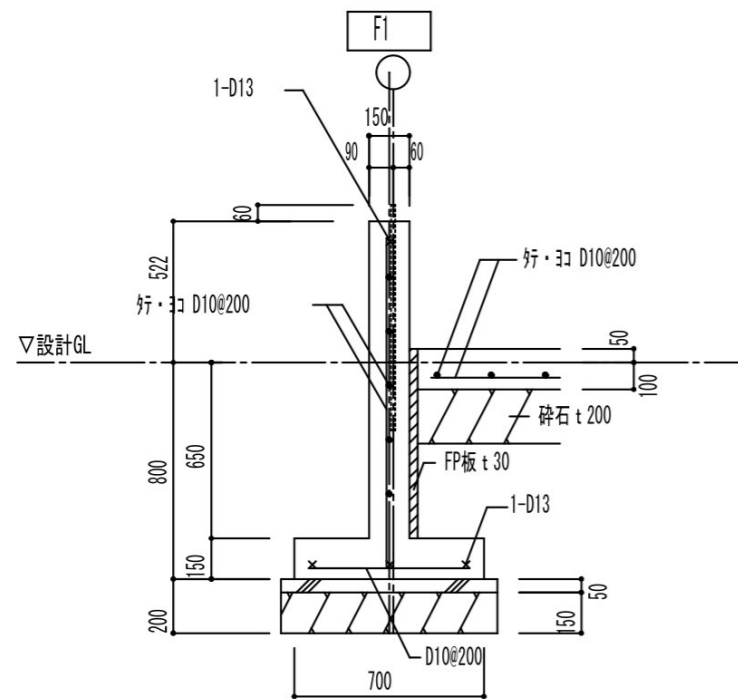


Y6通立面図 S=1/100

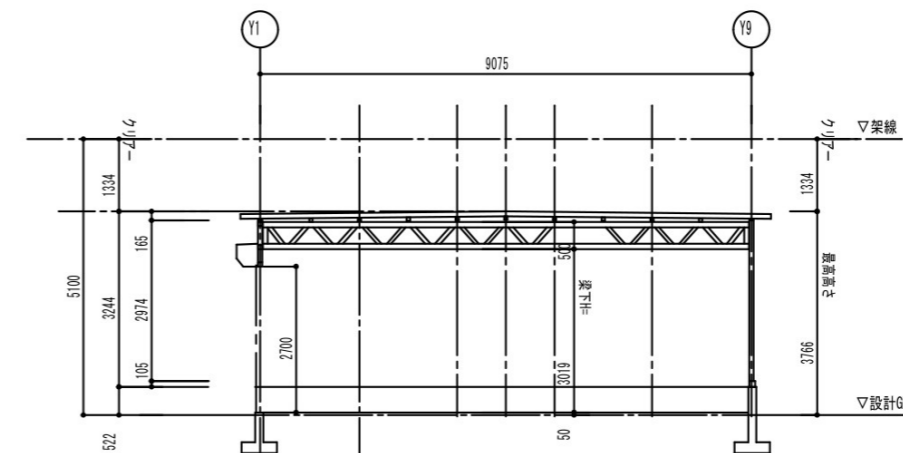

Y-Y断面図 S=1/100

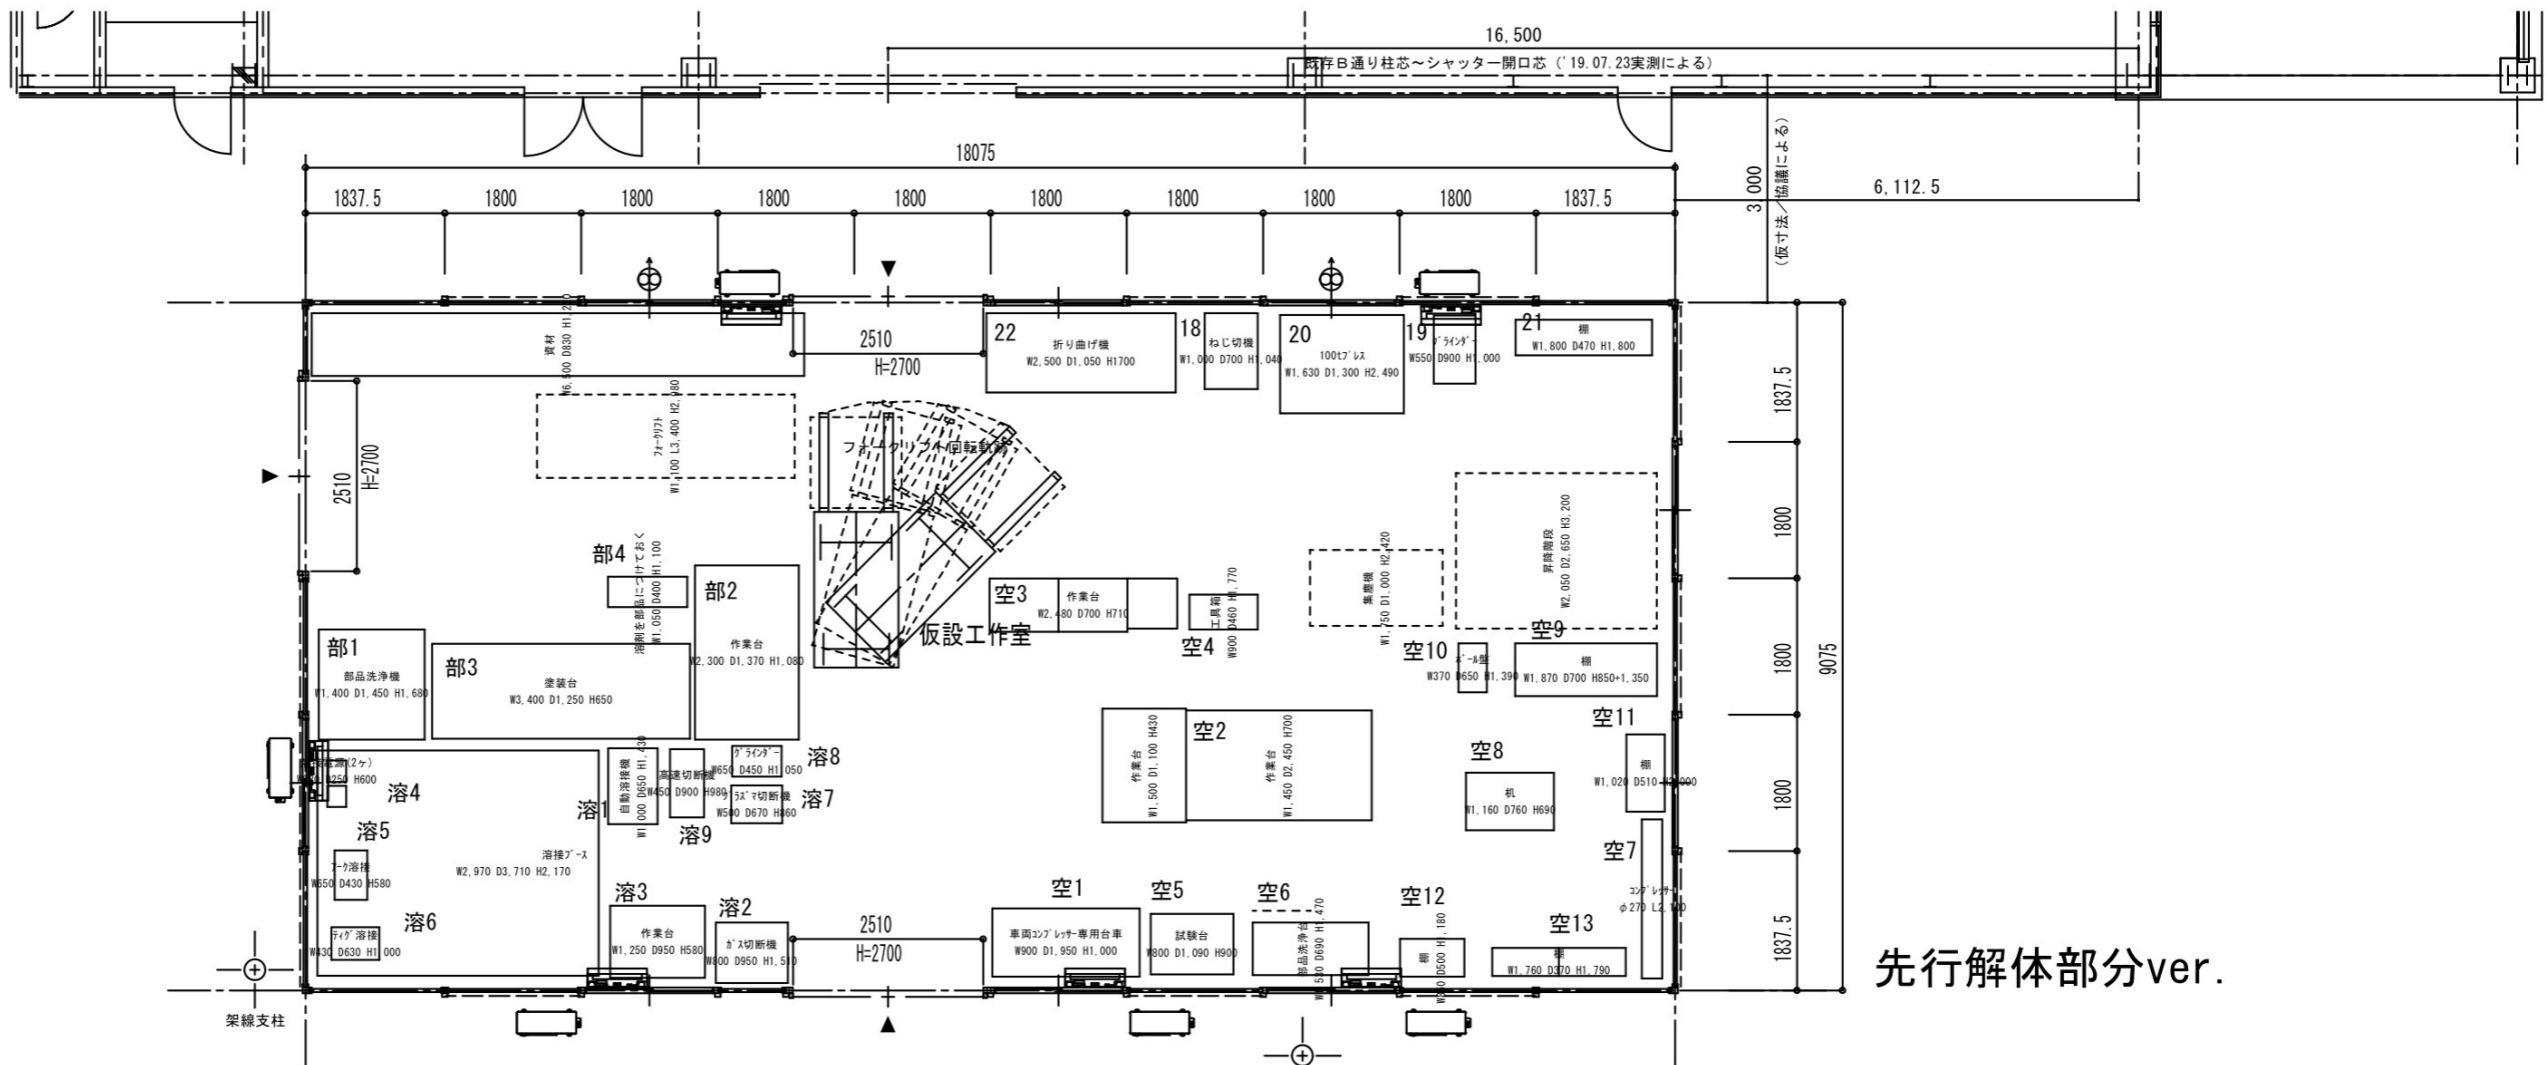

先行解体部分ver.

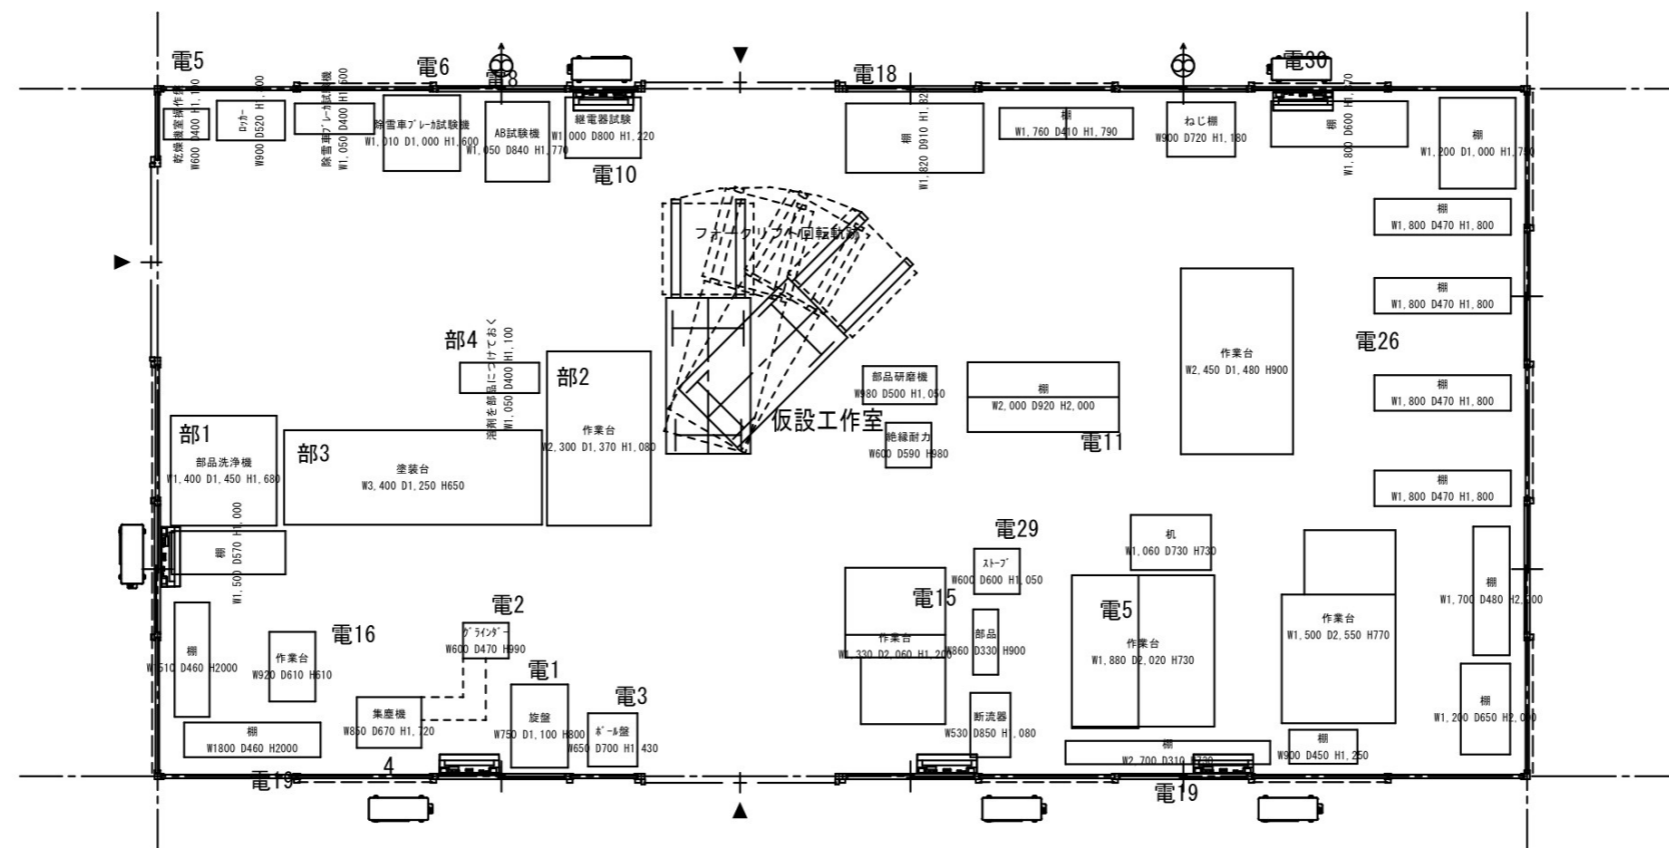

電気作業室ver.

