


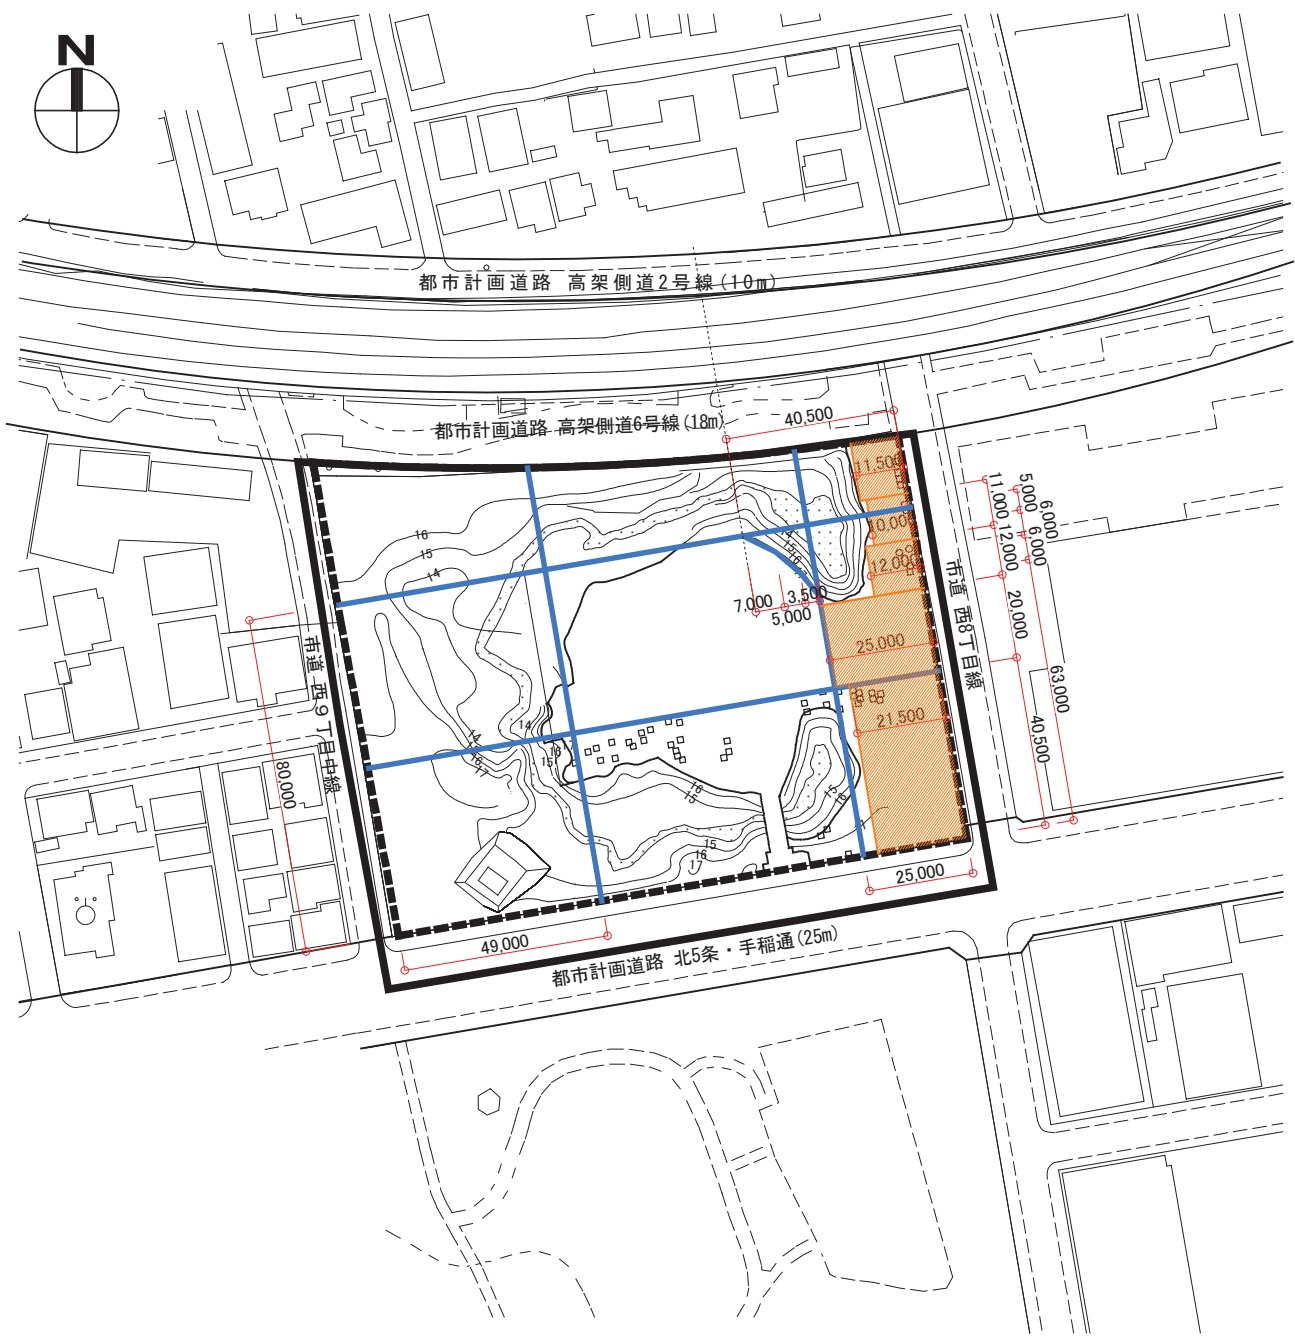


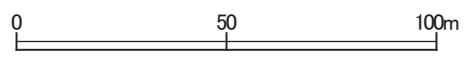
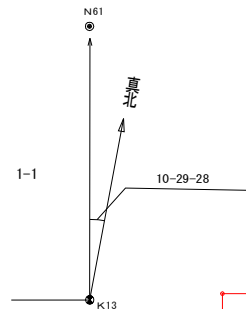
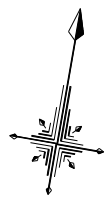


参考図 - 1



凡 例	
	地区計画区域
	地区整備計画区域
	緑 地
	ヤ チ ダ モ
	ケ ヤ キ






仮BM2
H=17.414m
消火栓頭上

境界点 K13 (金属標矢印先)
H=17.192m

敷地面積
14,244.33 m²

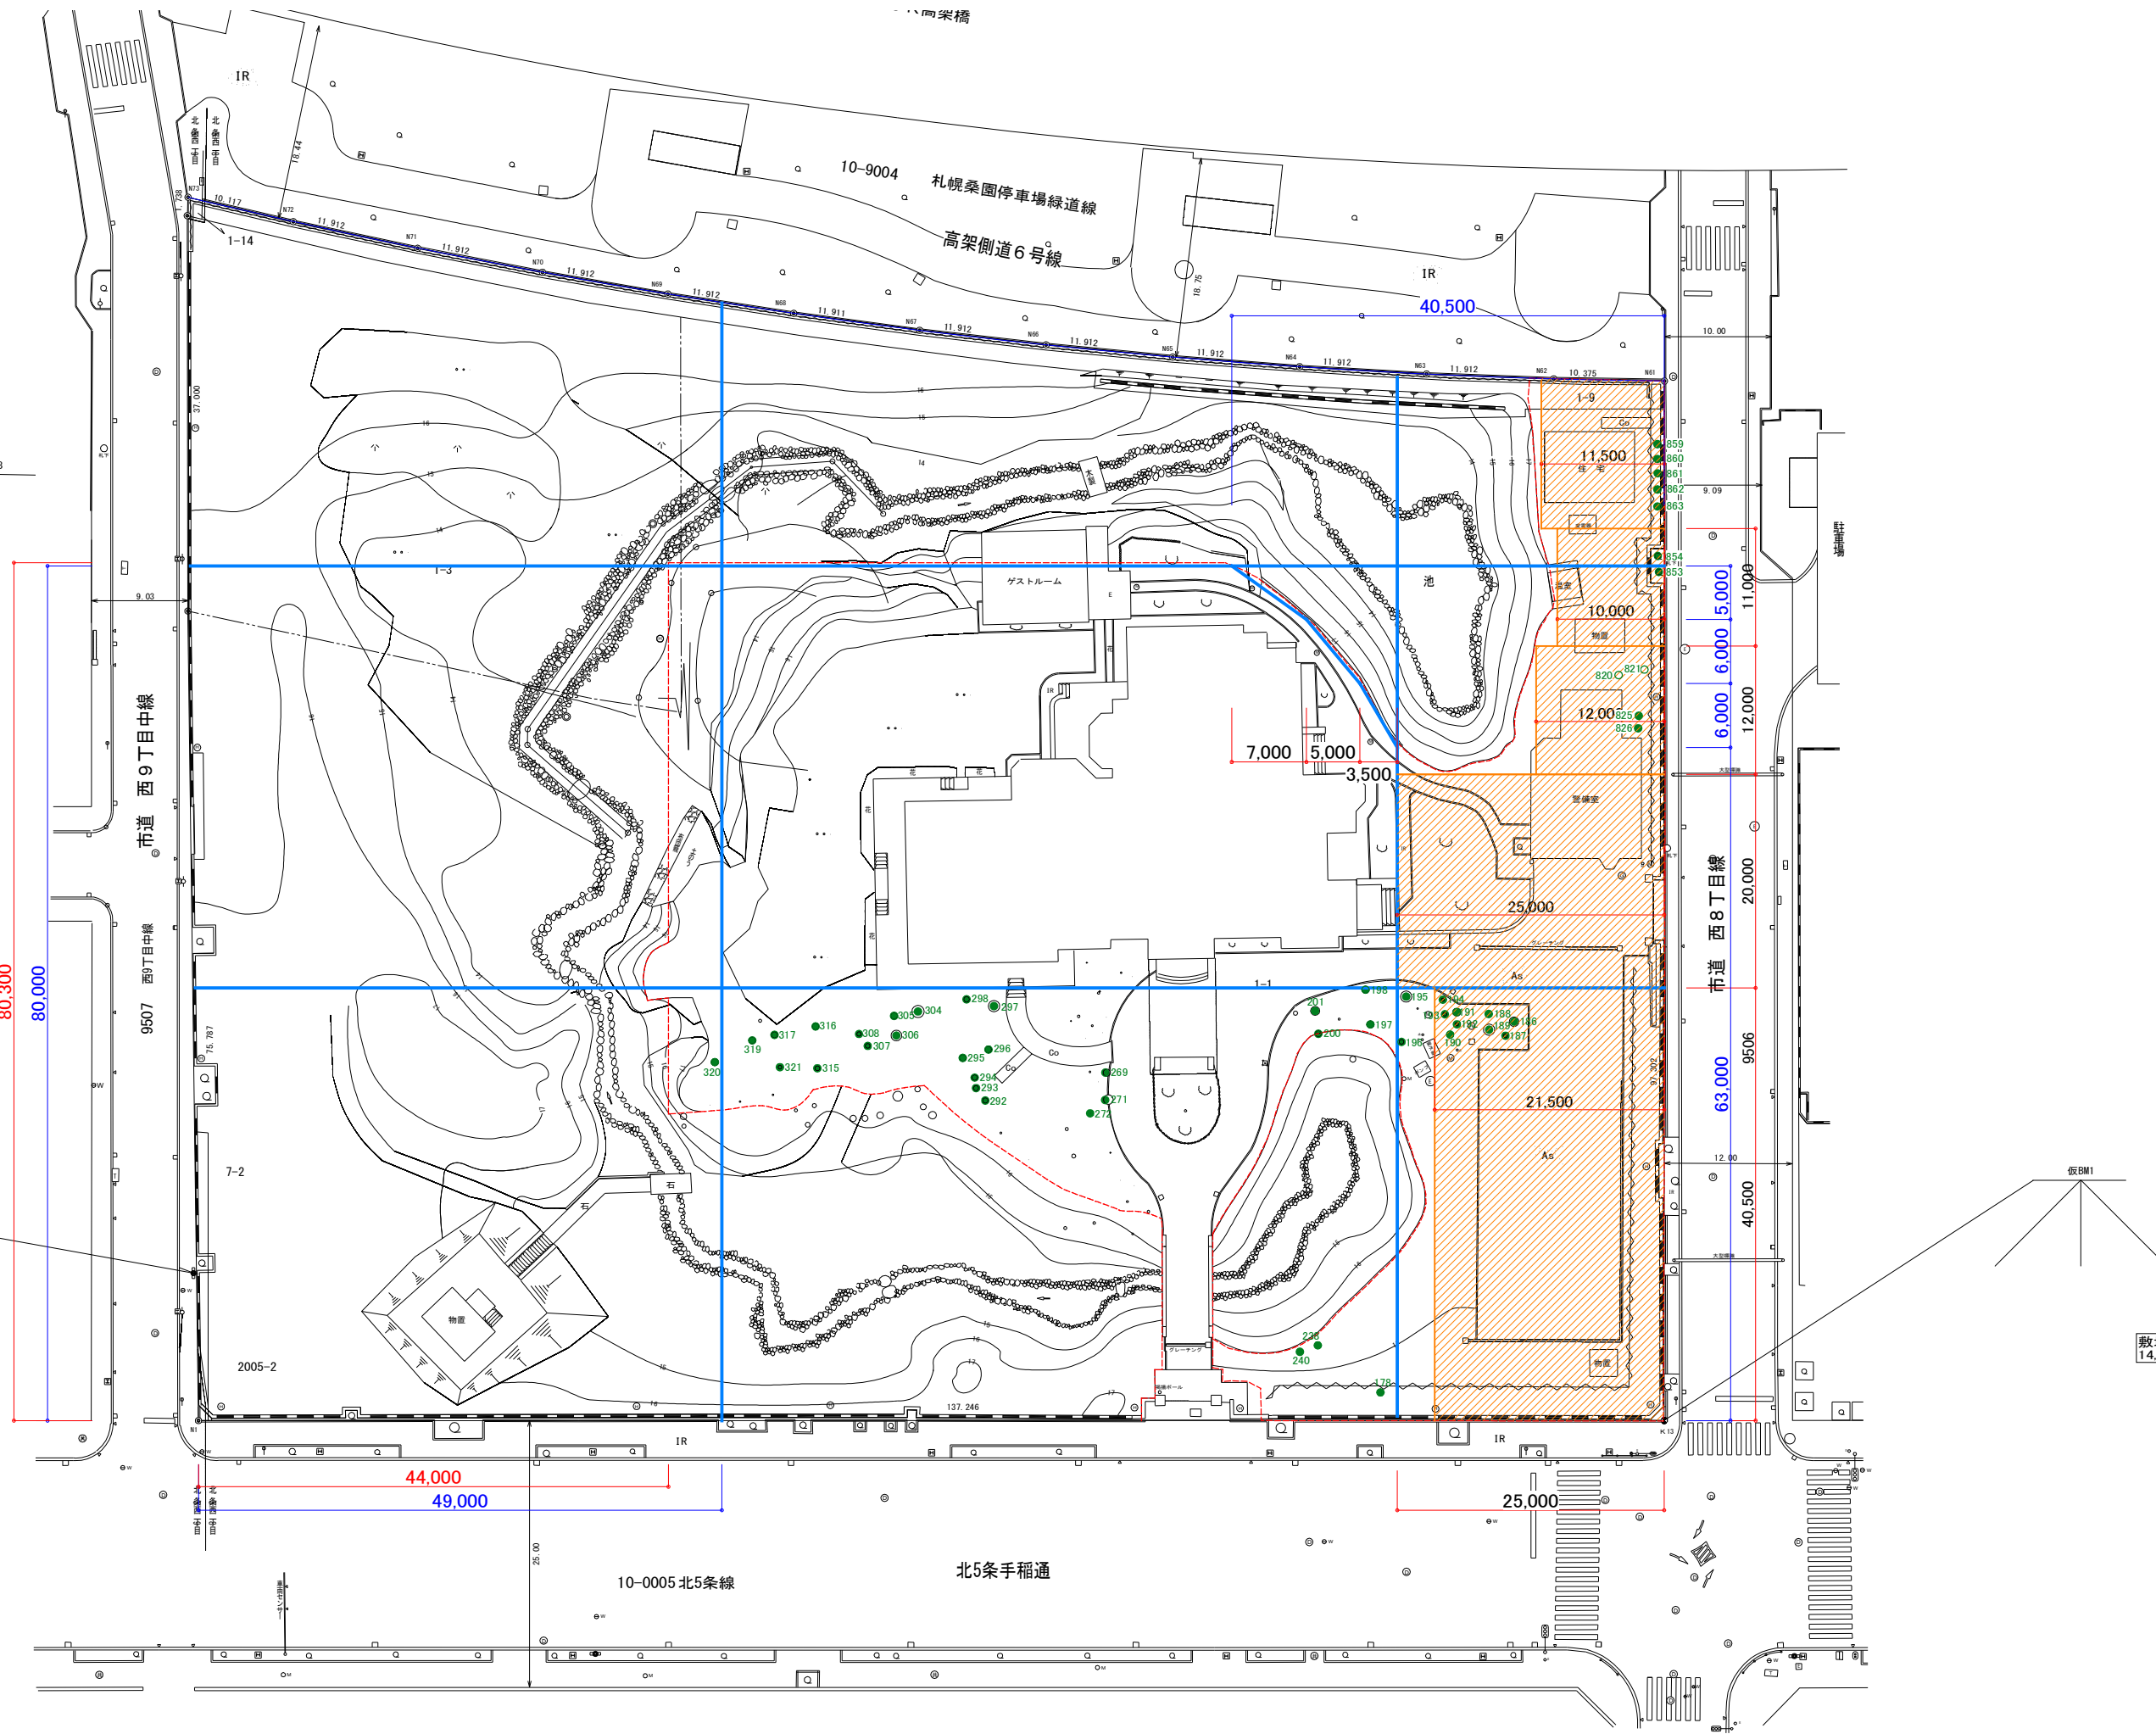

(仮称) N5W8 計画

参考図-2 A3 S=1:600
A1 S=1:300