


11 12 13 14 15 16 17 18  
 110 111 112  
 118 117 116 115 114 113 112 111 110






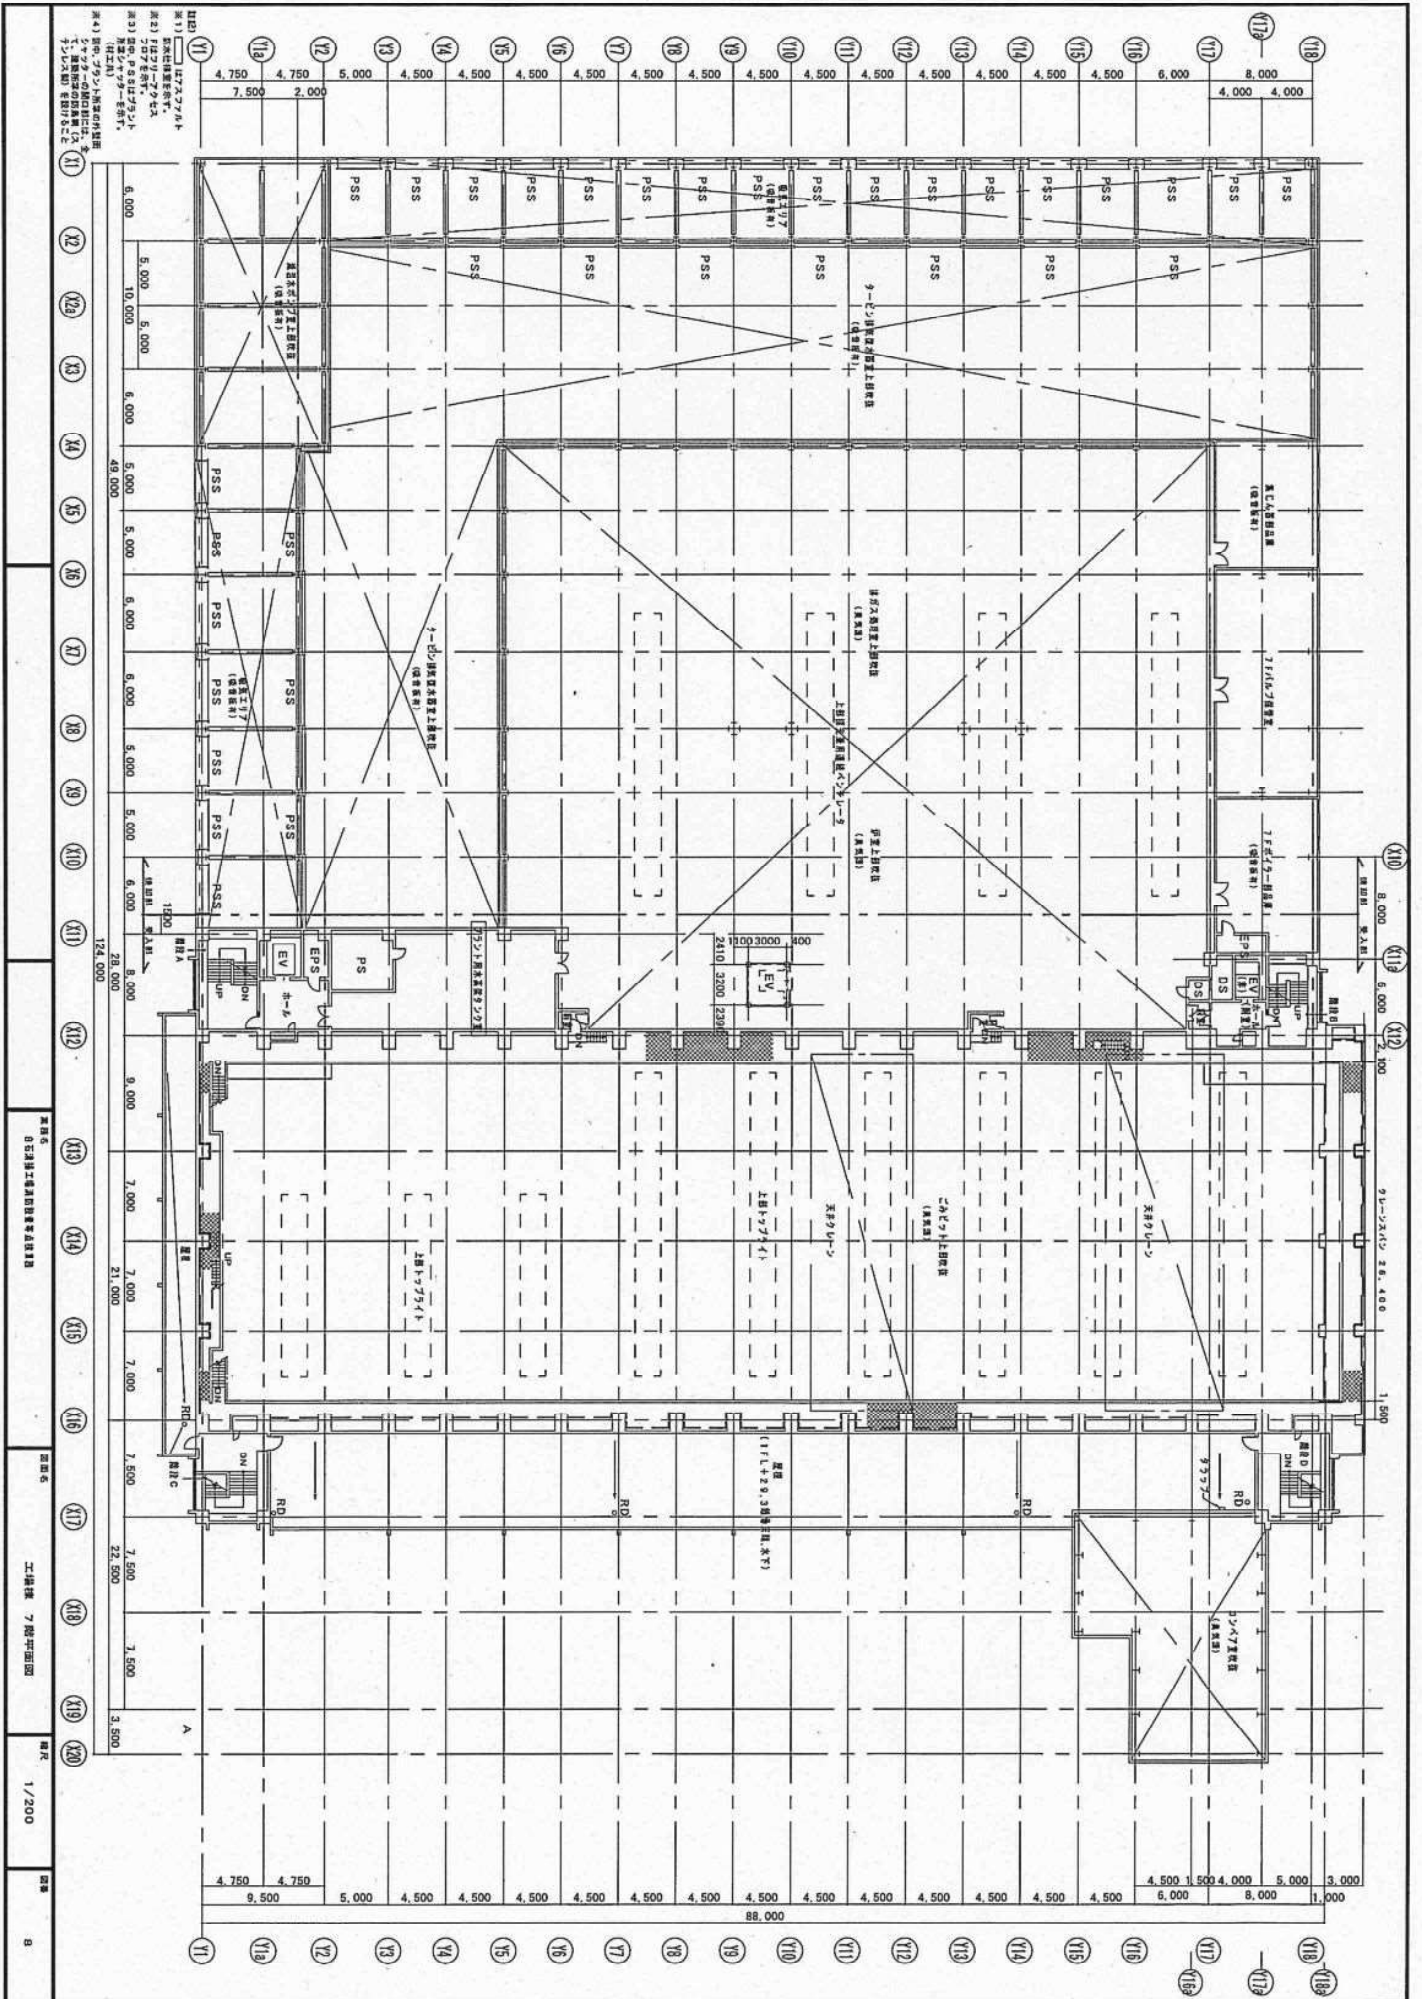

H20 Y11 4,750 4,750 5,000 4,500 4,500 4,500 4,500 4,500 4,500 4,500 4,500 4,500 4,500 4,500 4,500 4,500 4,500 4,500 4,500 6,000 8,000  
 7,500 2,000  
 6,000  
 5,000 5,000  
 10,000 5,000  
 6,000 6,000  
 5,000 48,000  
 5,000 5,000 5,000 5,000 5,000 5,000 5,000 5,000 5,000 5,000 5,000 6,000  
 124,000  
 100 8,000  
 8,000 2,100  
 9,000 28,400 1,500  
 7,000 7,000 7,000 7,000 7,500 7,500 1,500 3,500  
 4,750 4,750 5,000 4,500 4,500 4,500 4,500 4,500 4,500 4,500 4,500 4,500 4,500 4,500 4,500 4,500 4,500 4,500 4,500 4,500 6,000 8,000 3,000  
 9,500 88,000


 縮尺 1/200  
 8

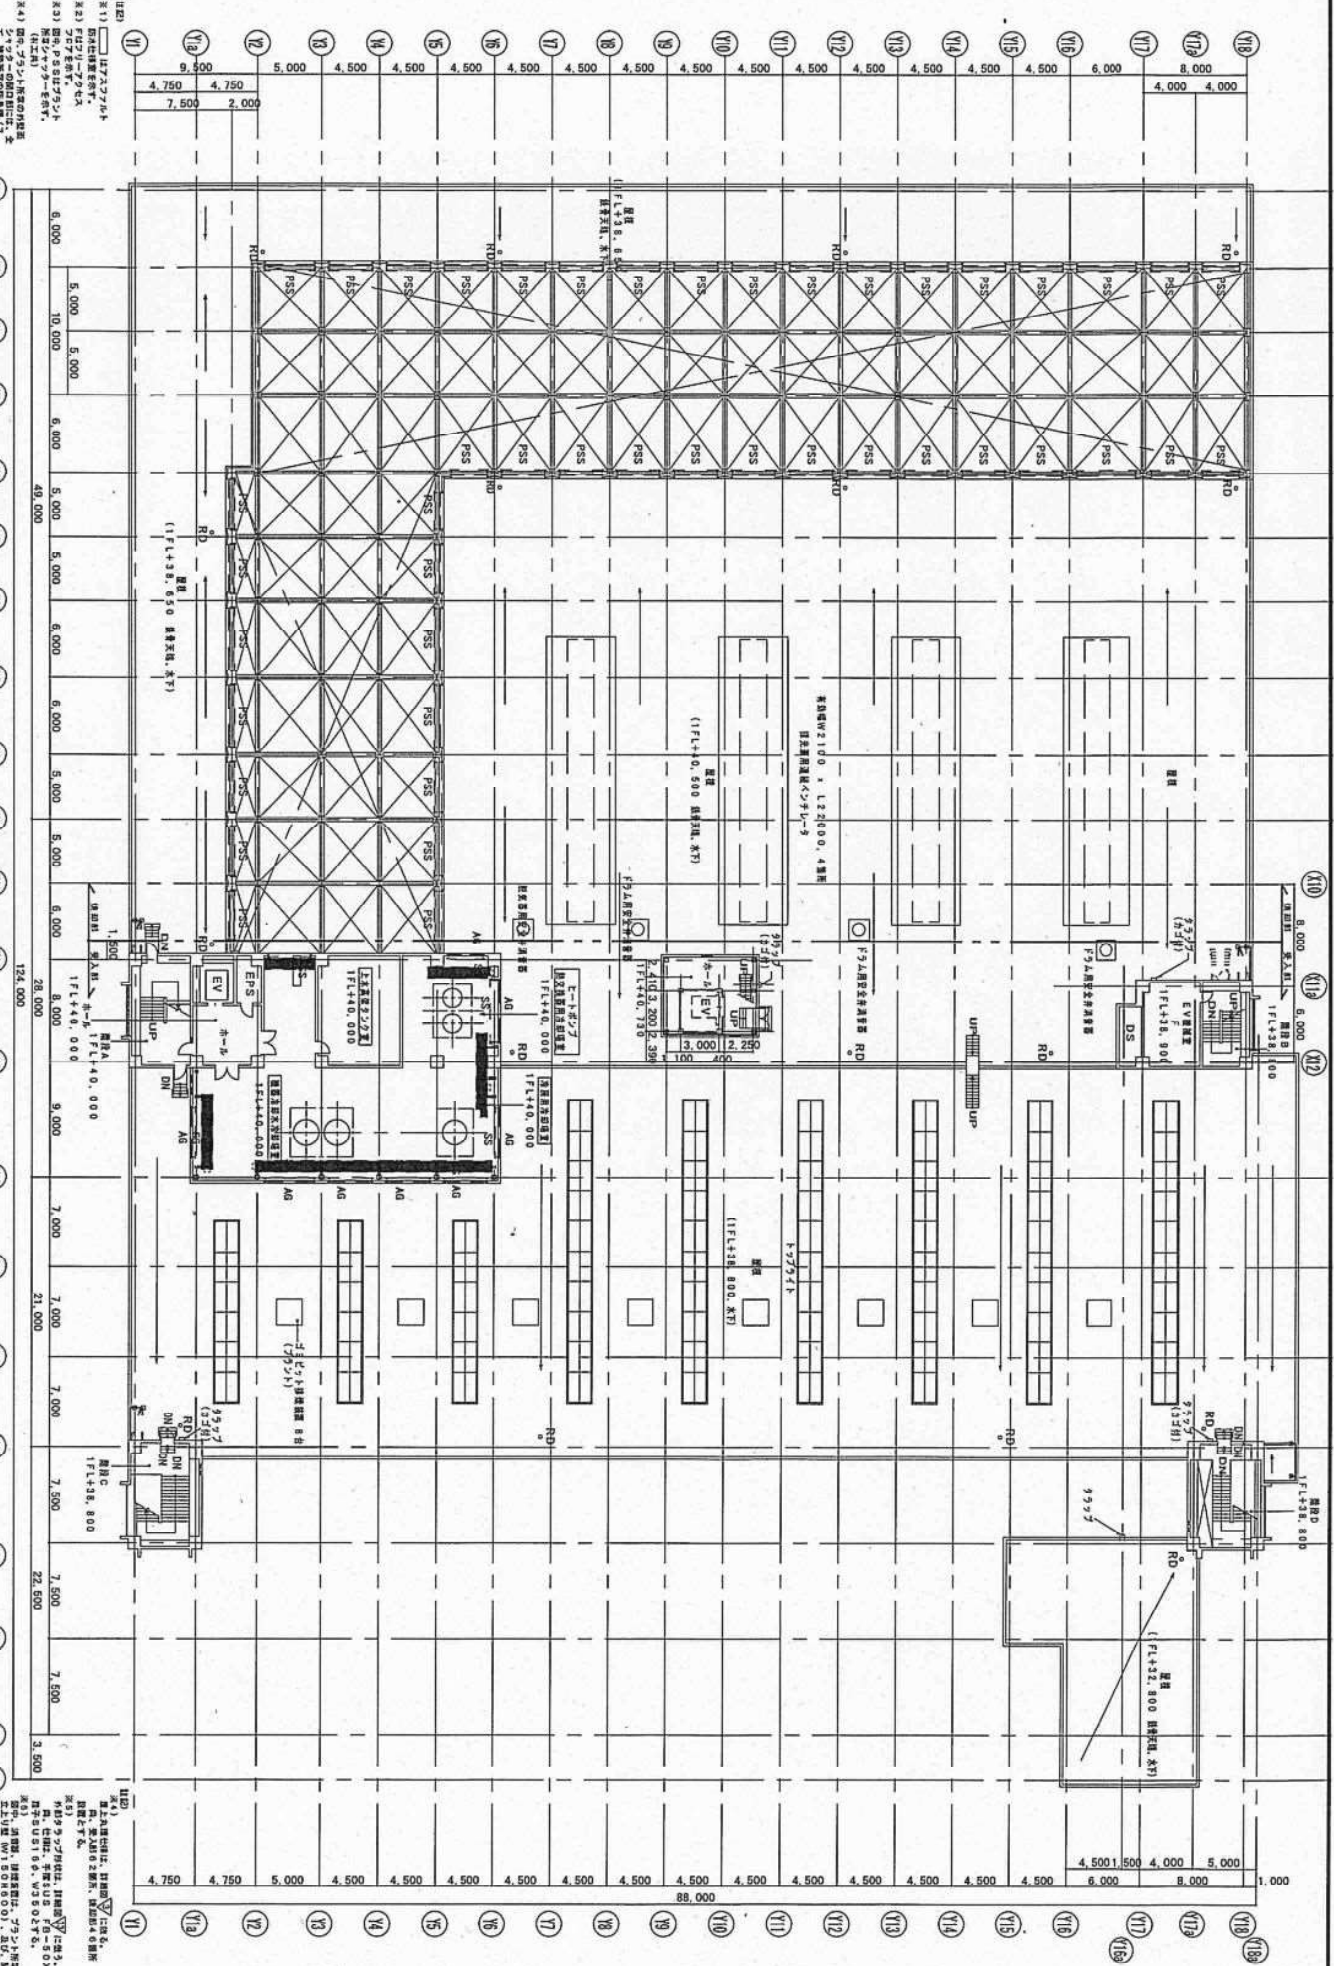


1/200