



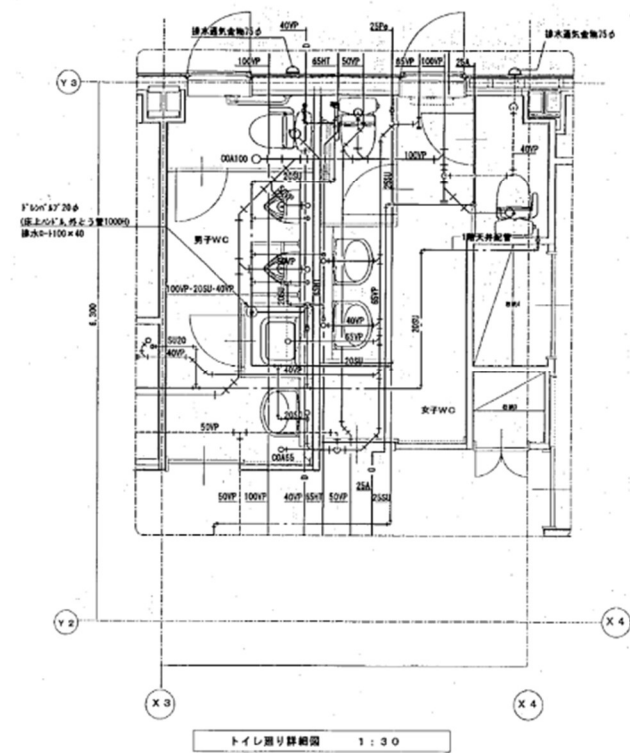


トイレ廻り詳細図 1:30

[illegible]

小野幌会館1階（赤枠エアコン設置予定箇所）

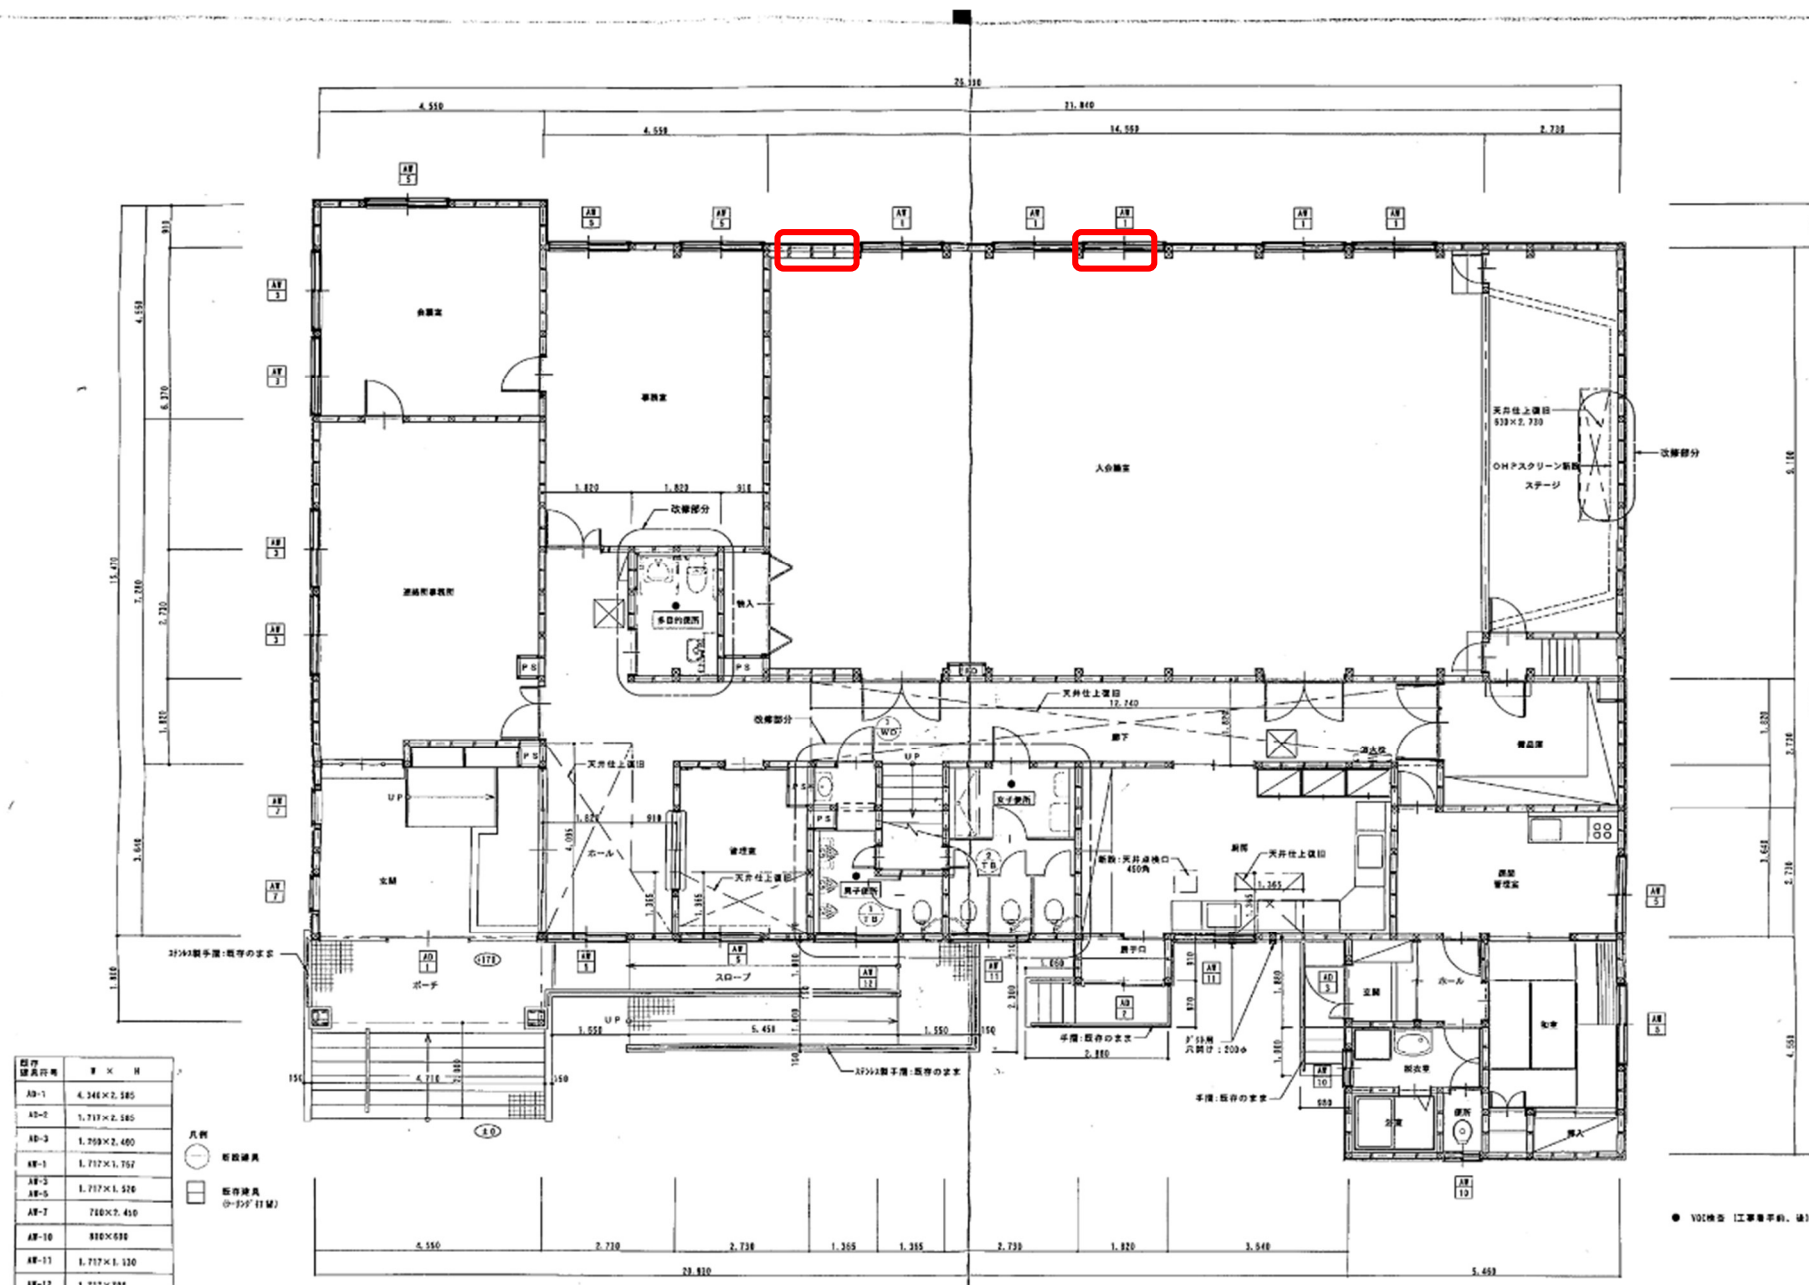

小野幌会館 2 階

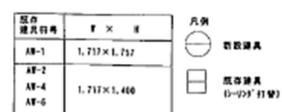






厚別南会館 2 階（赤枠エアコン設置箇所）

