

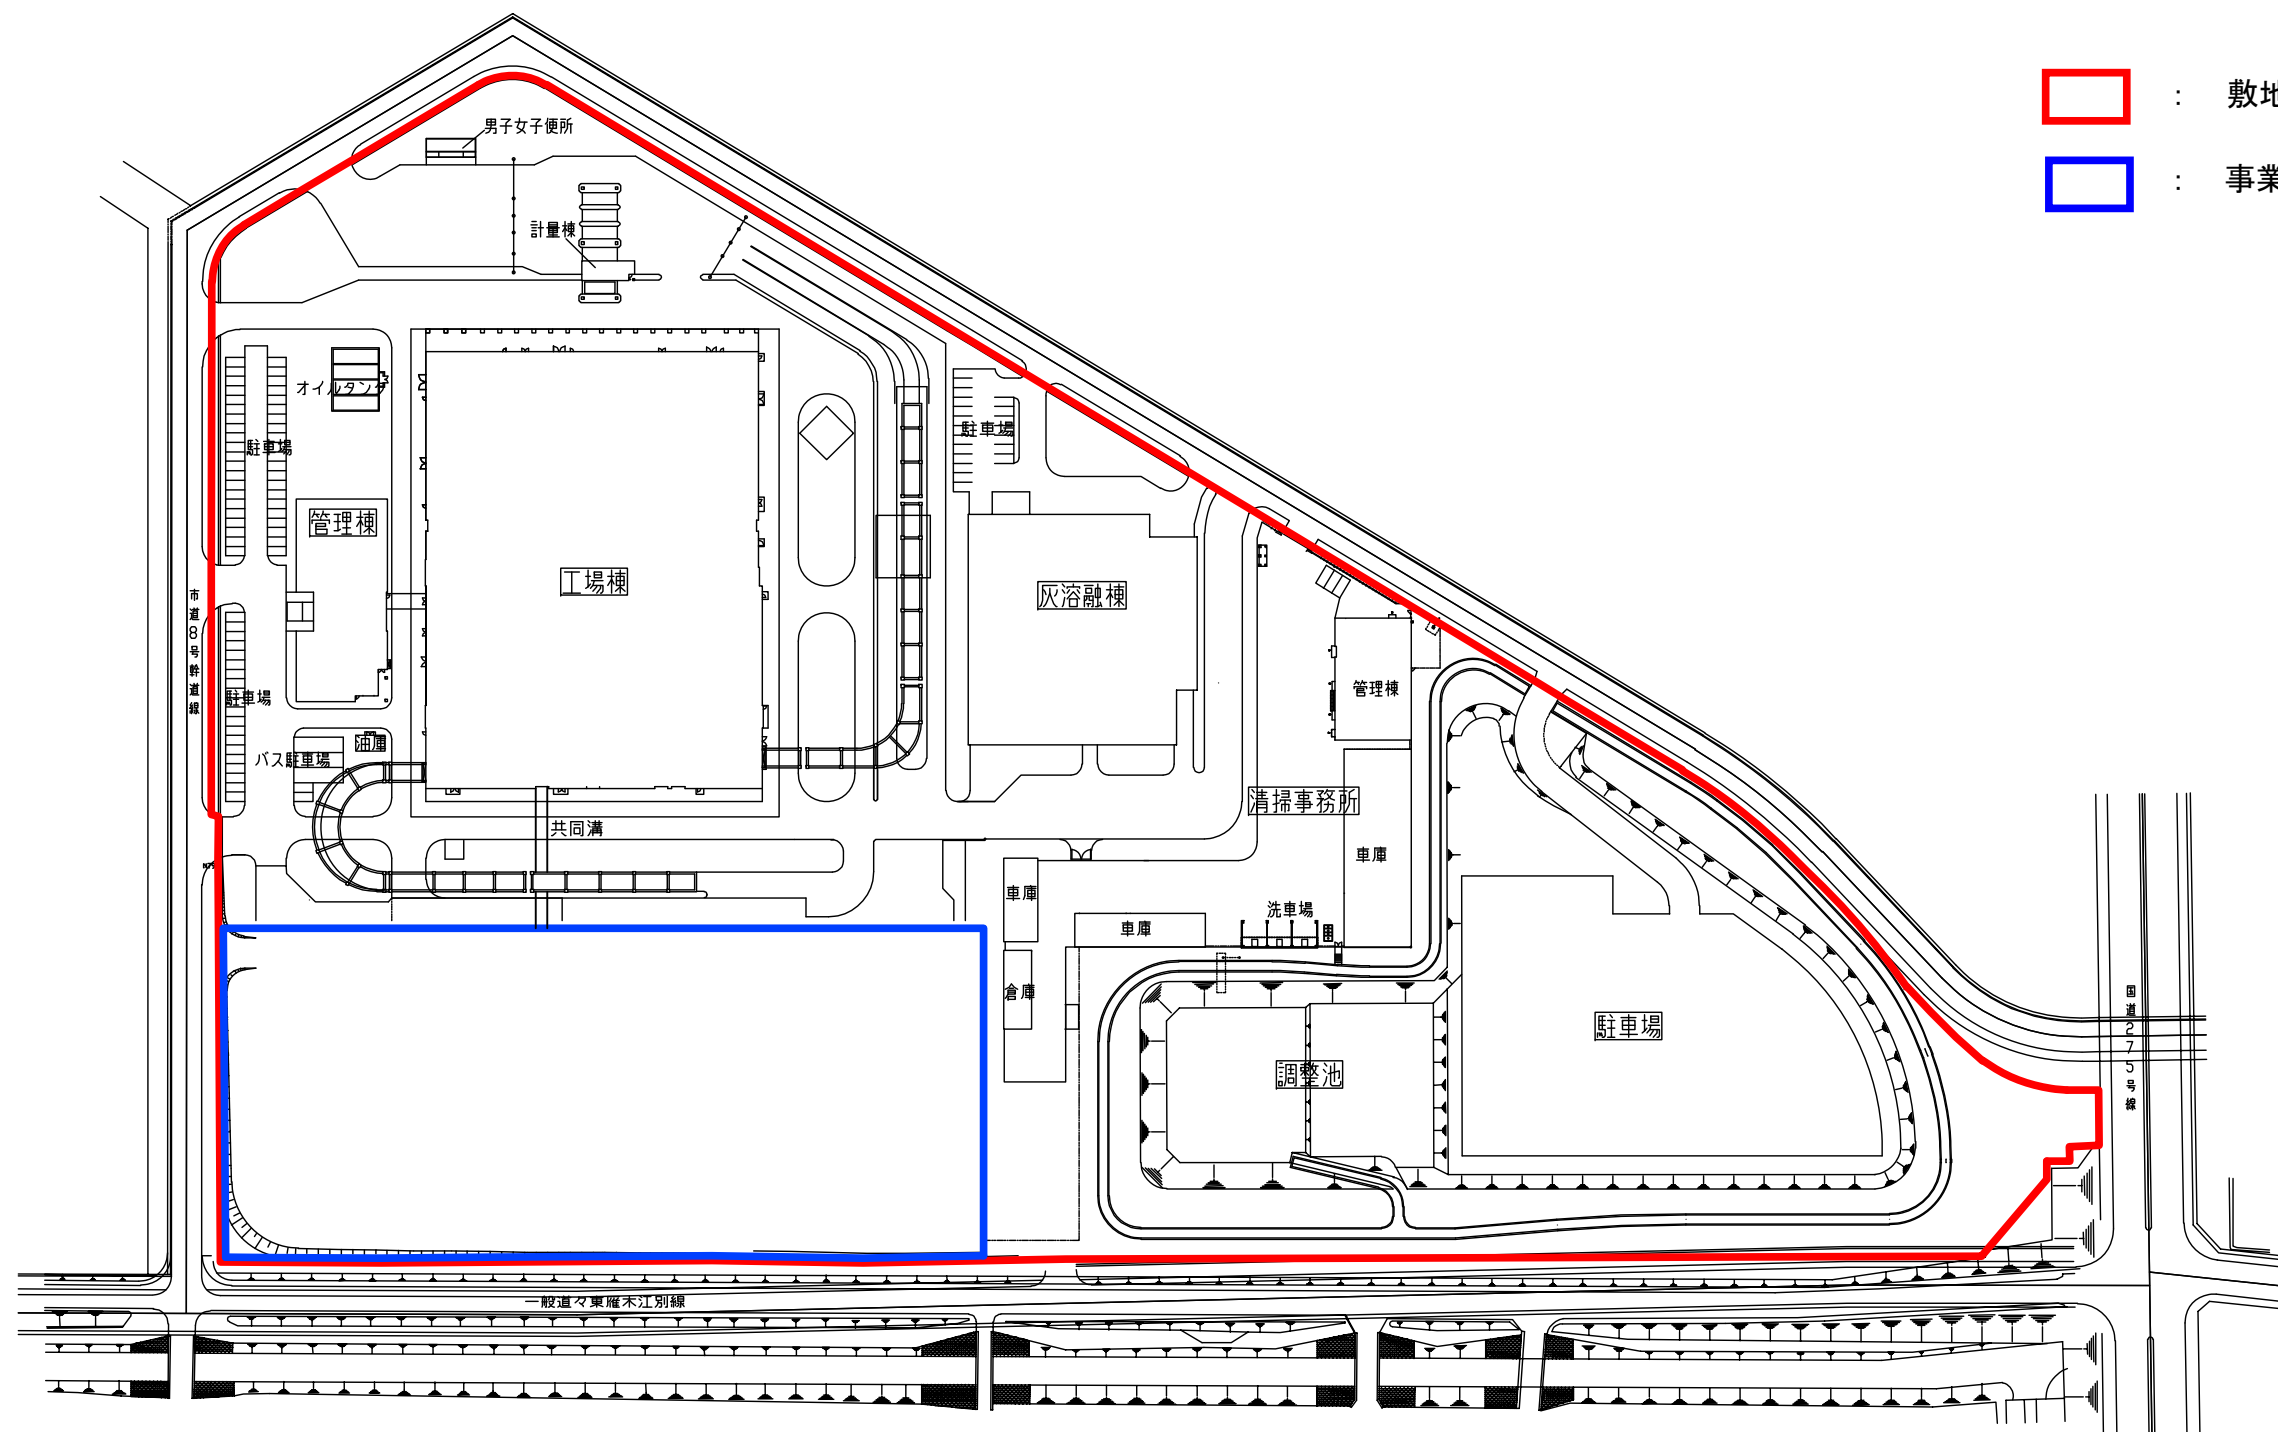


凡例

-  : 敷地境界
-  : 事業用地境界



一般平面図

S=1:500

