
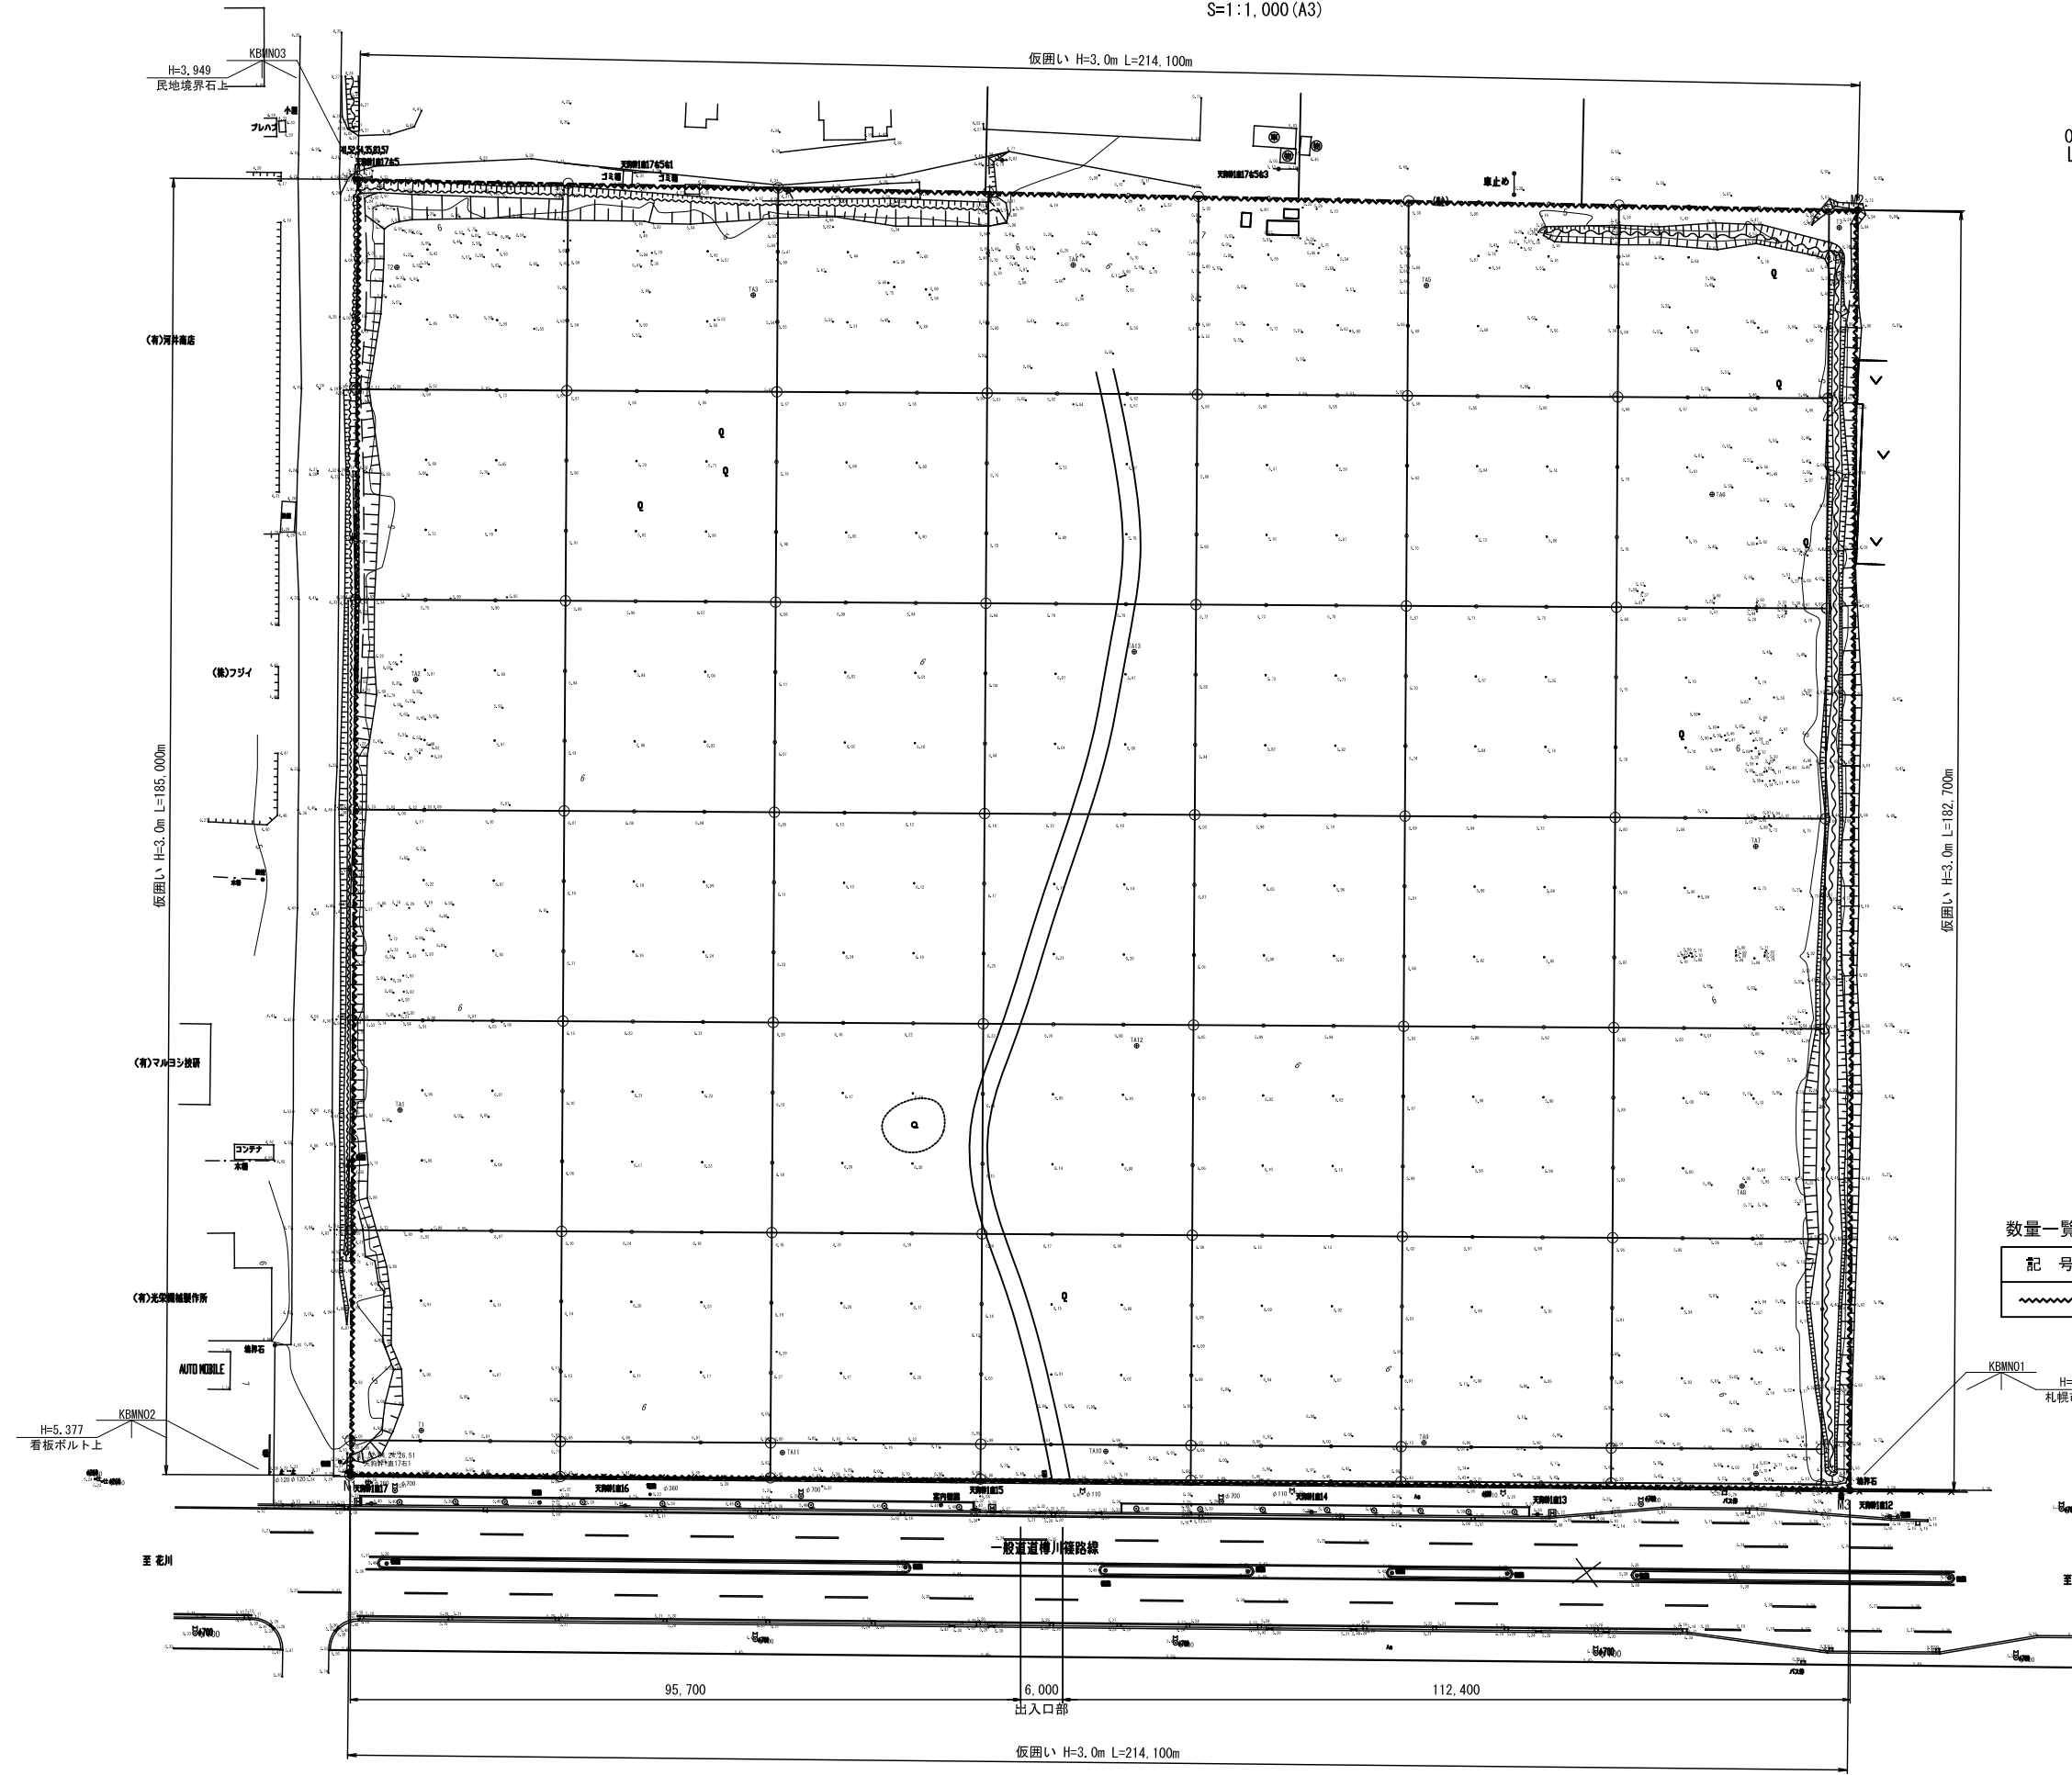
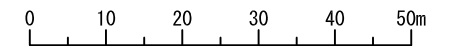


# 仮設平面図

S=1: 500 (A1)  
S=1:1,000 (A3)

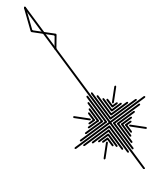

数量一覧表

記号	名称	規格	数量	備考
~~~~~	仮囲い	H=3.0m	795.9m	