






1, 2, 3 4 5 5 6 7 8 9 6 1 1 2 3 4 5 6 7 8 9 6 1

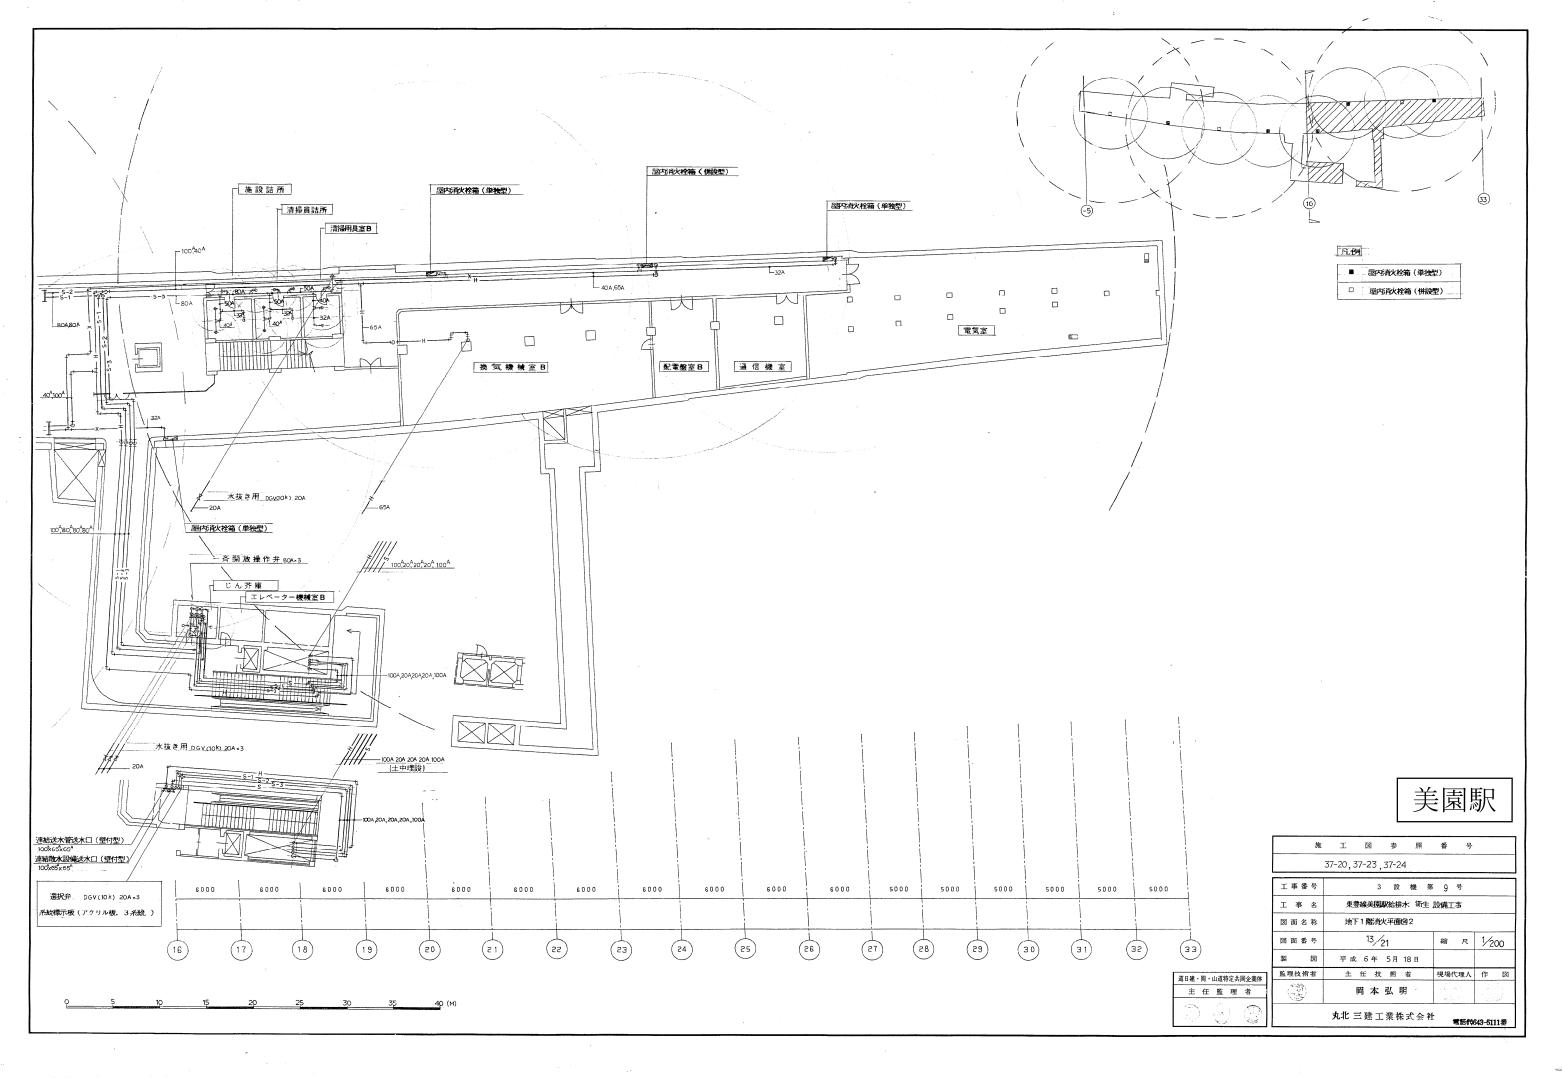


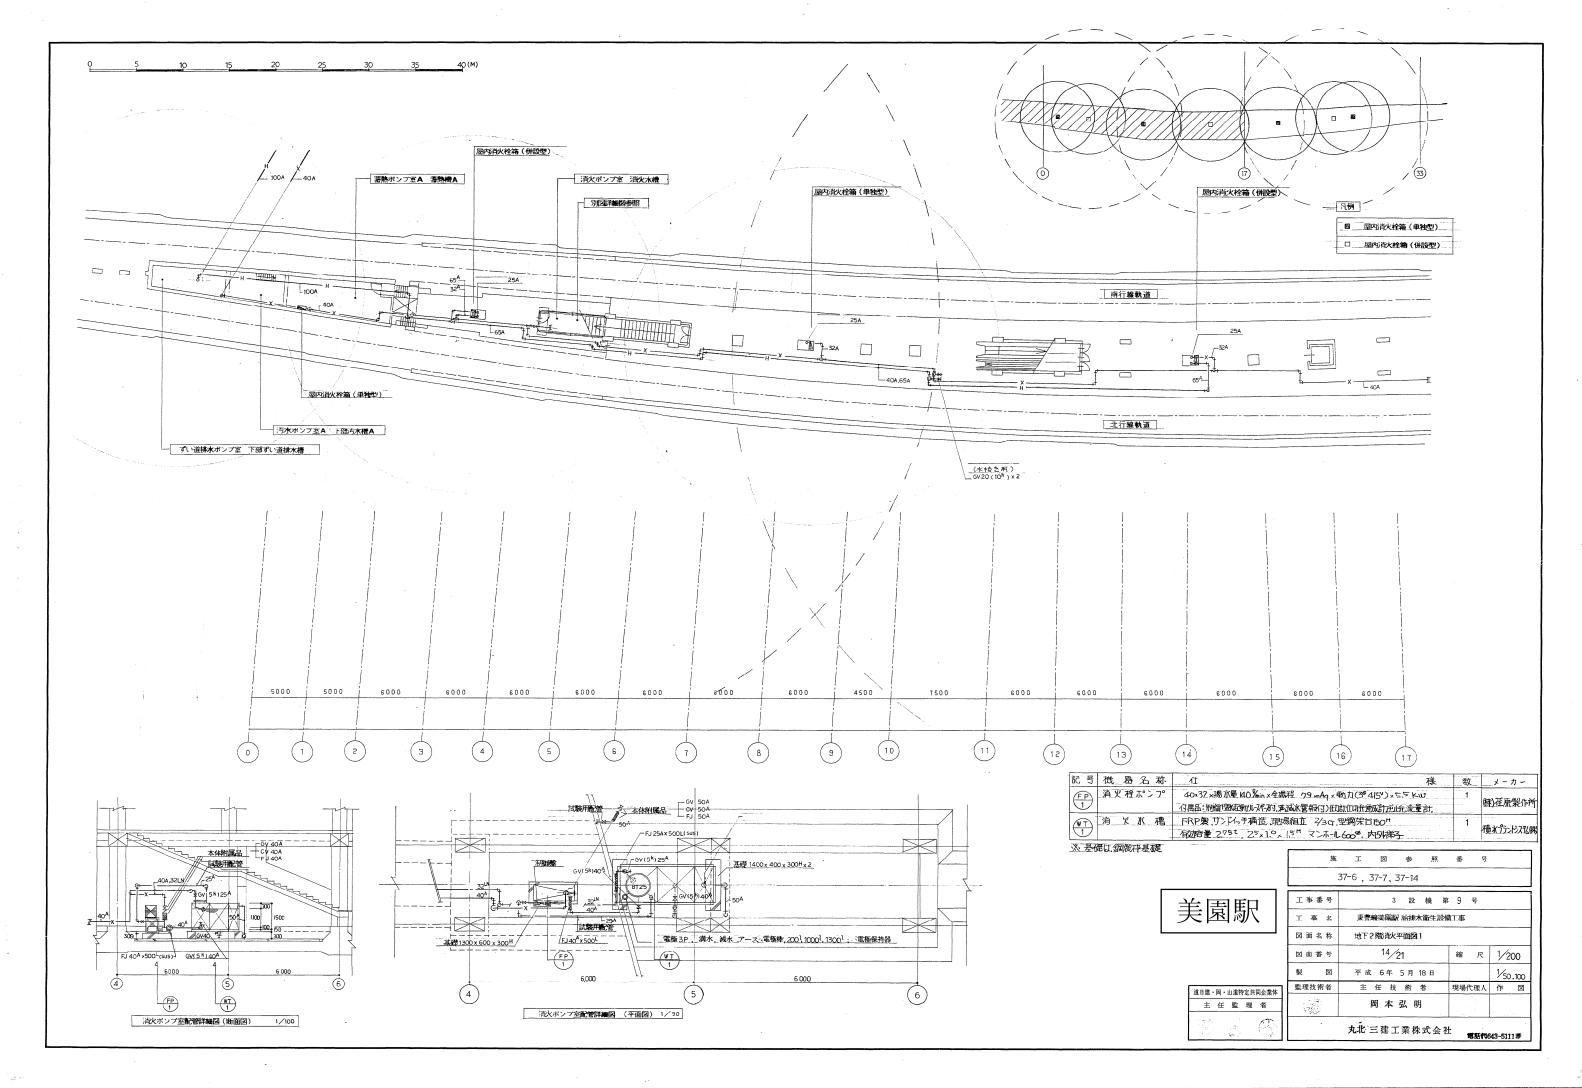


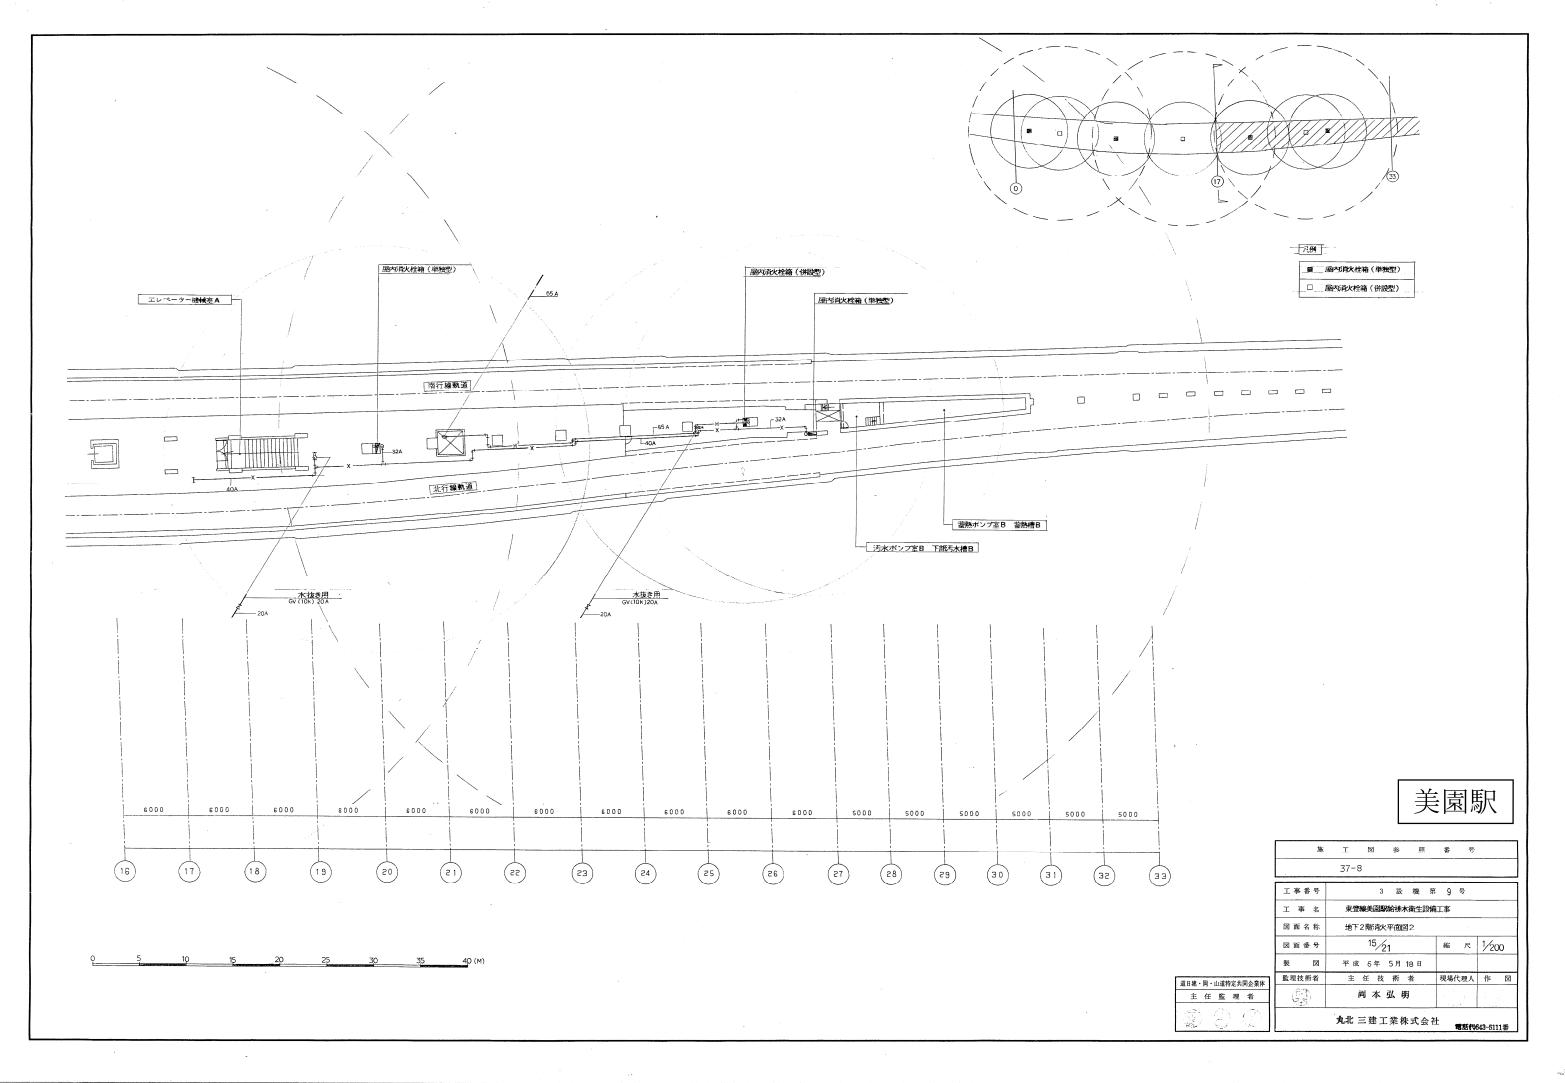


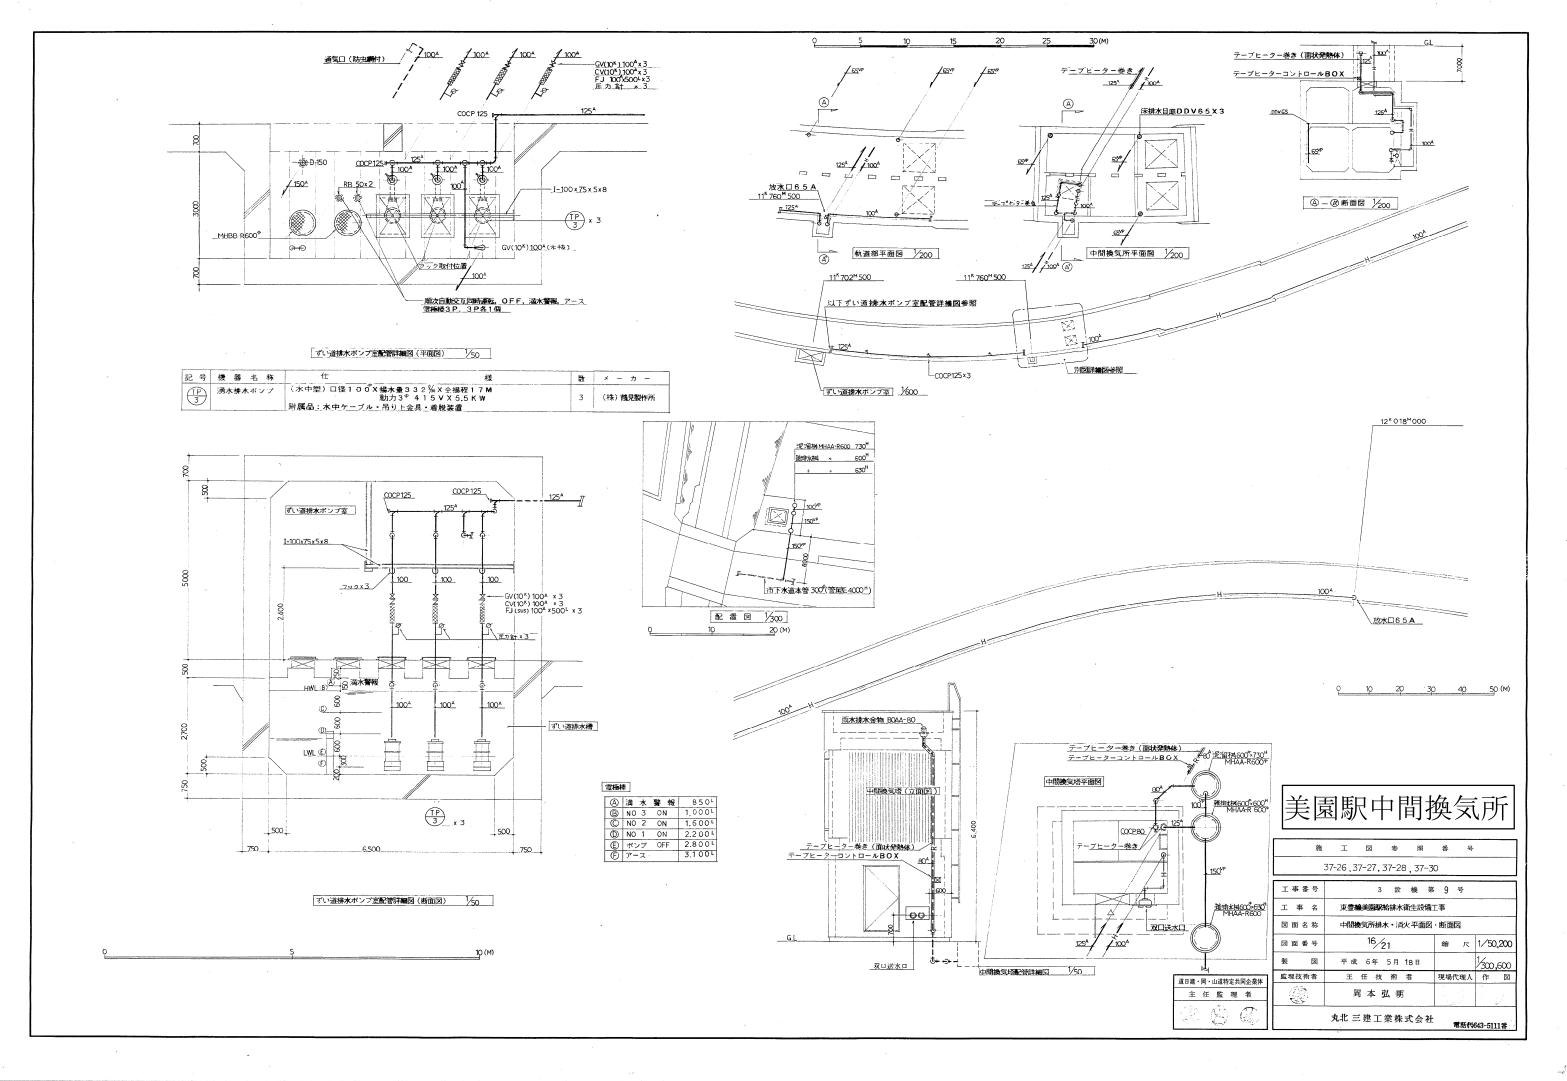


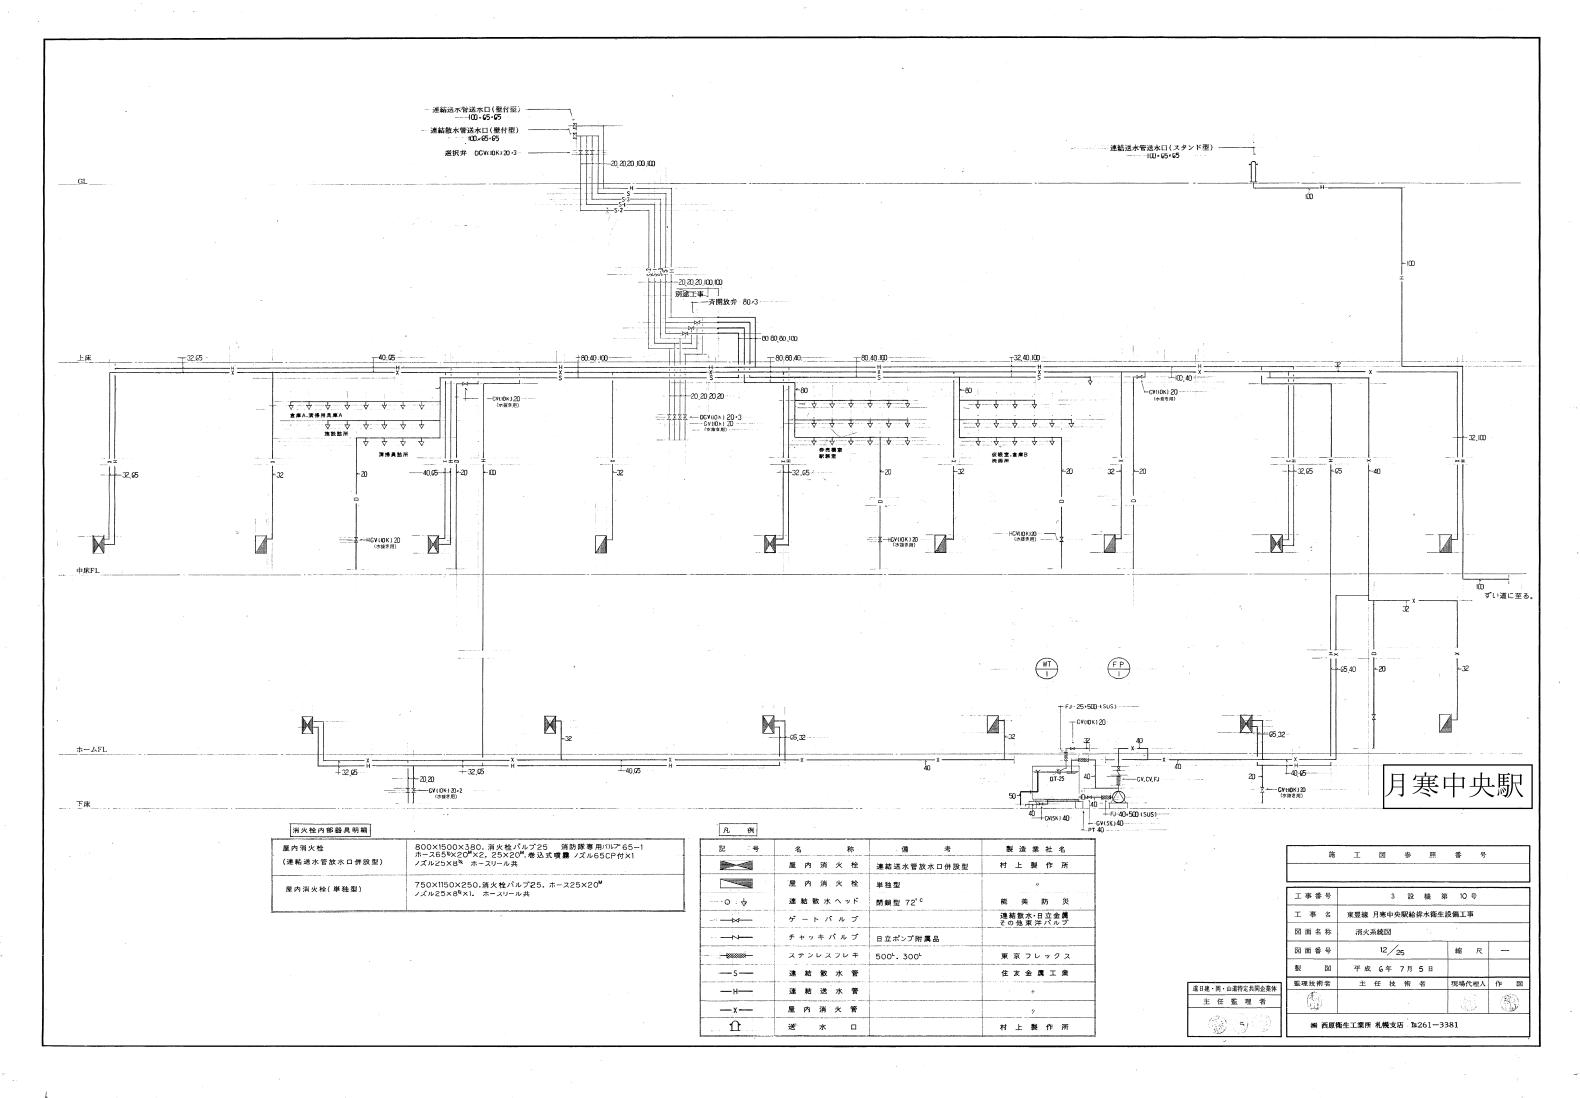

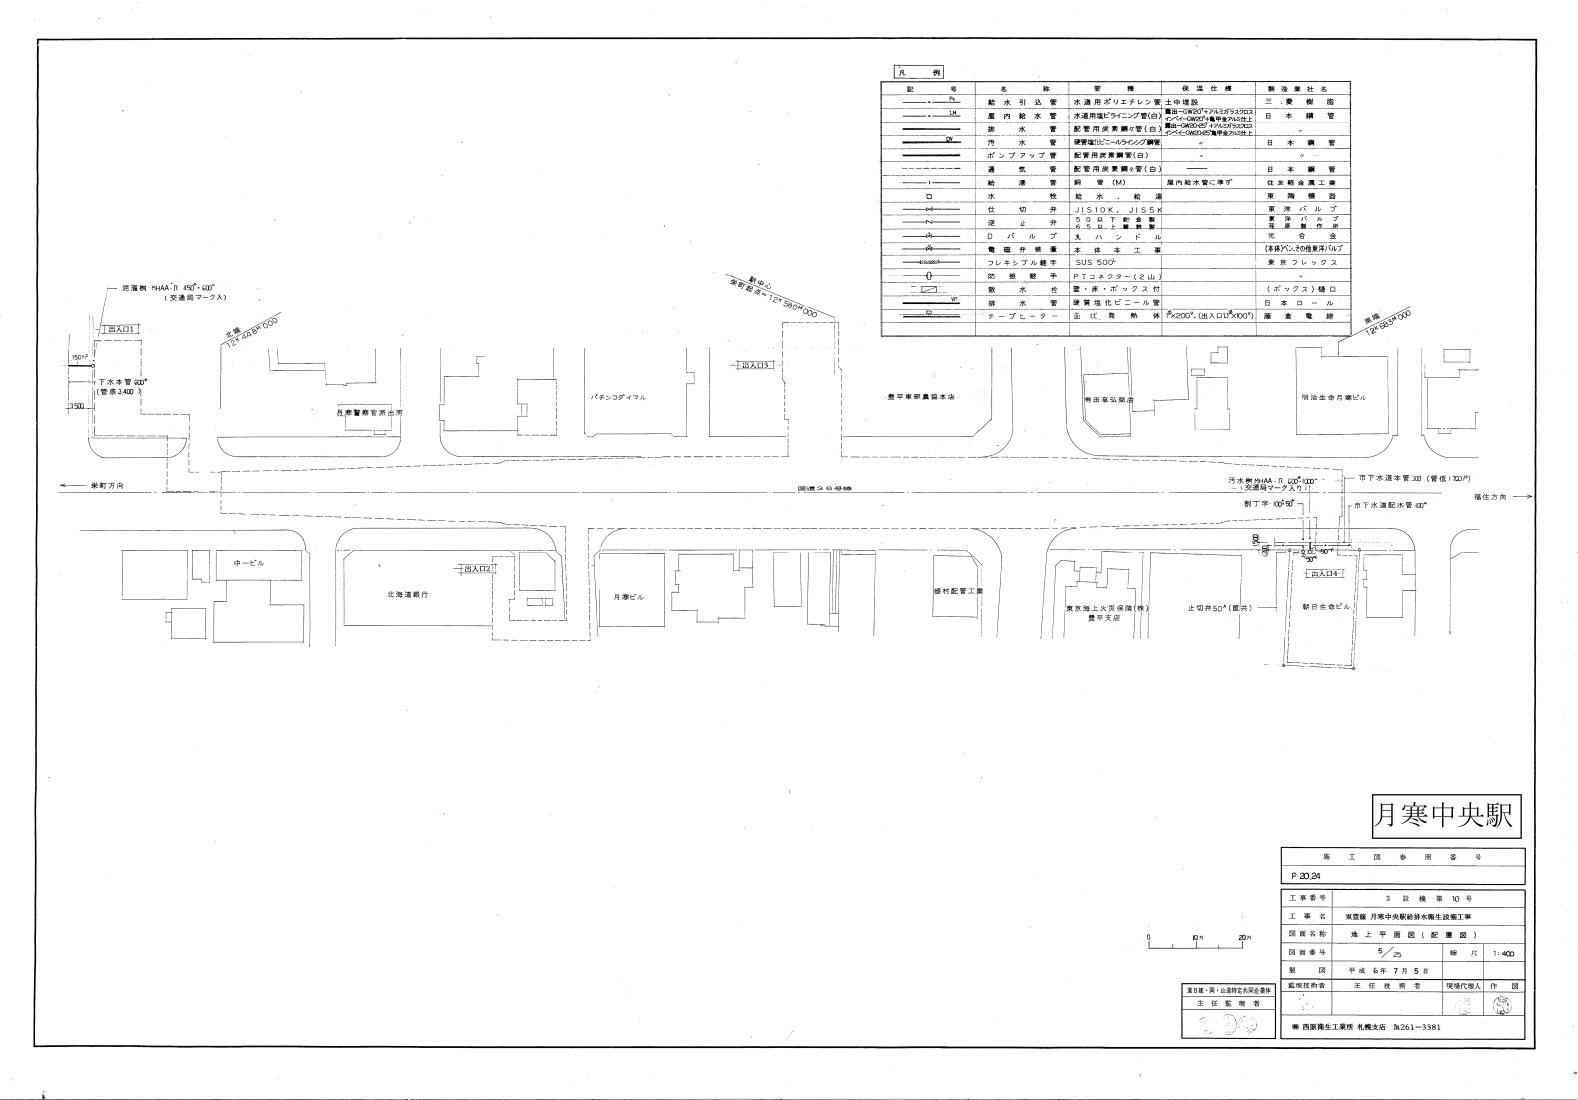

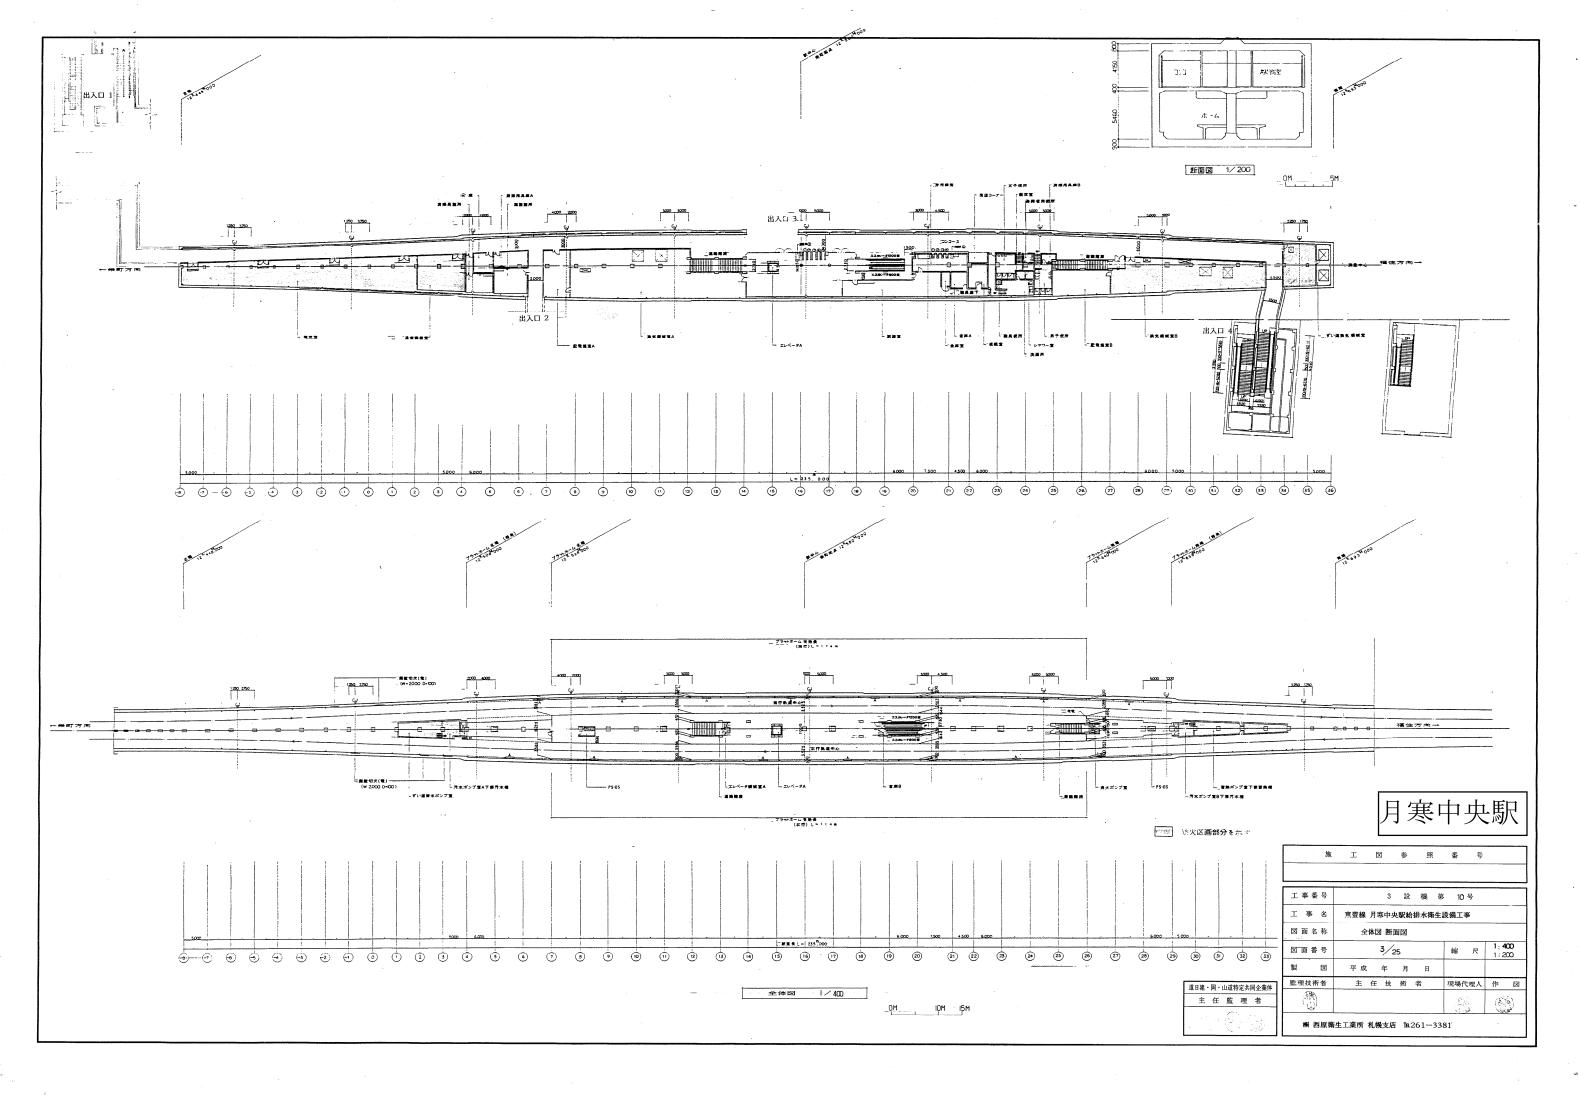


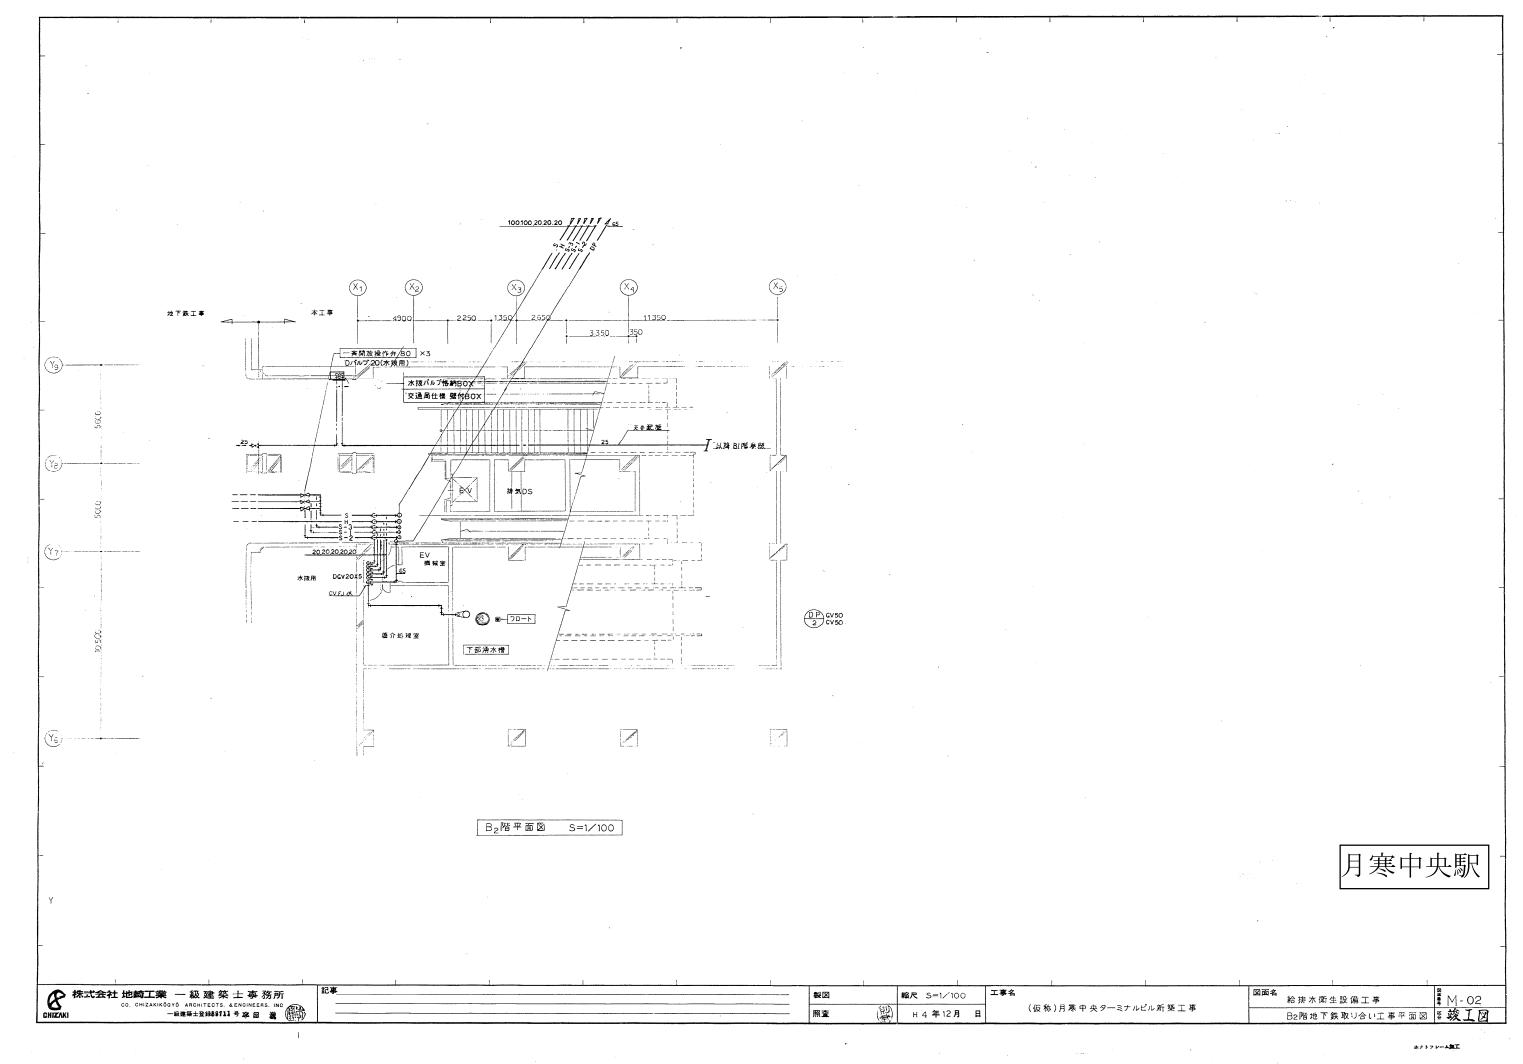

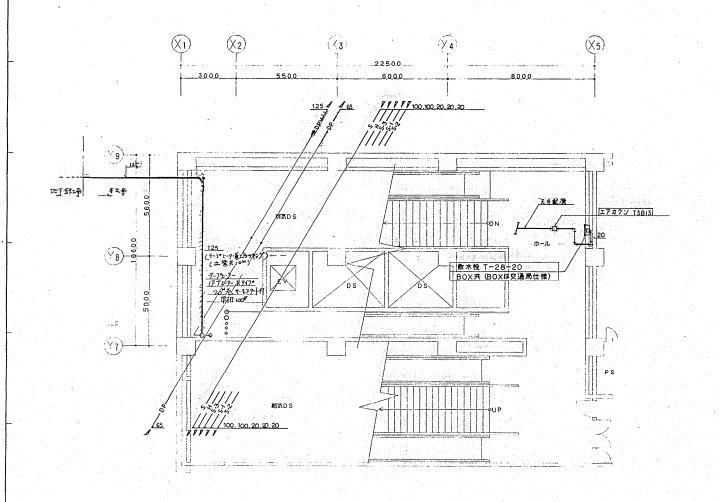

B₁階平面図

S=1/100

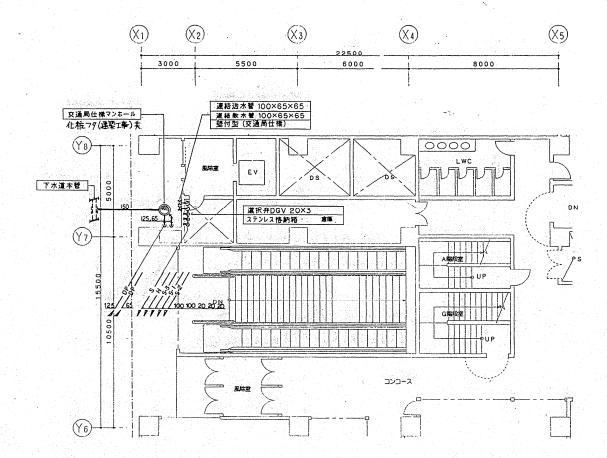

1 階平面図 S=1/100

月寒中央駅


