


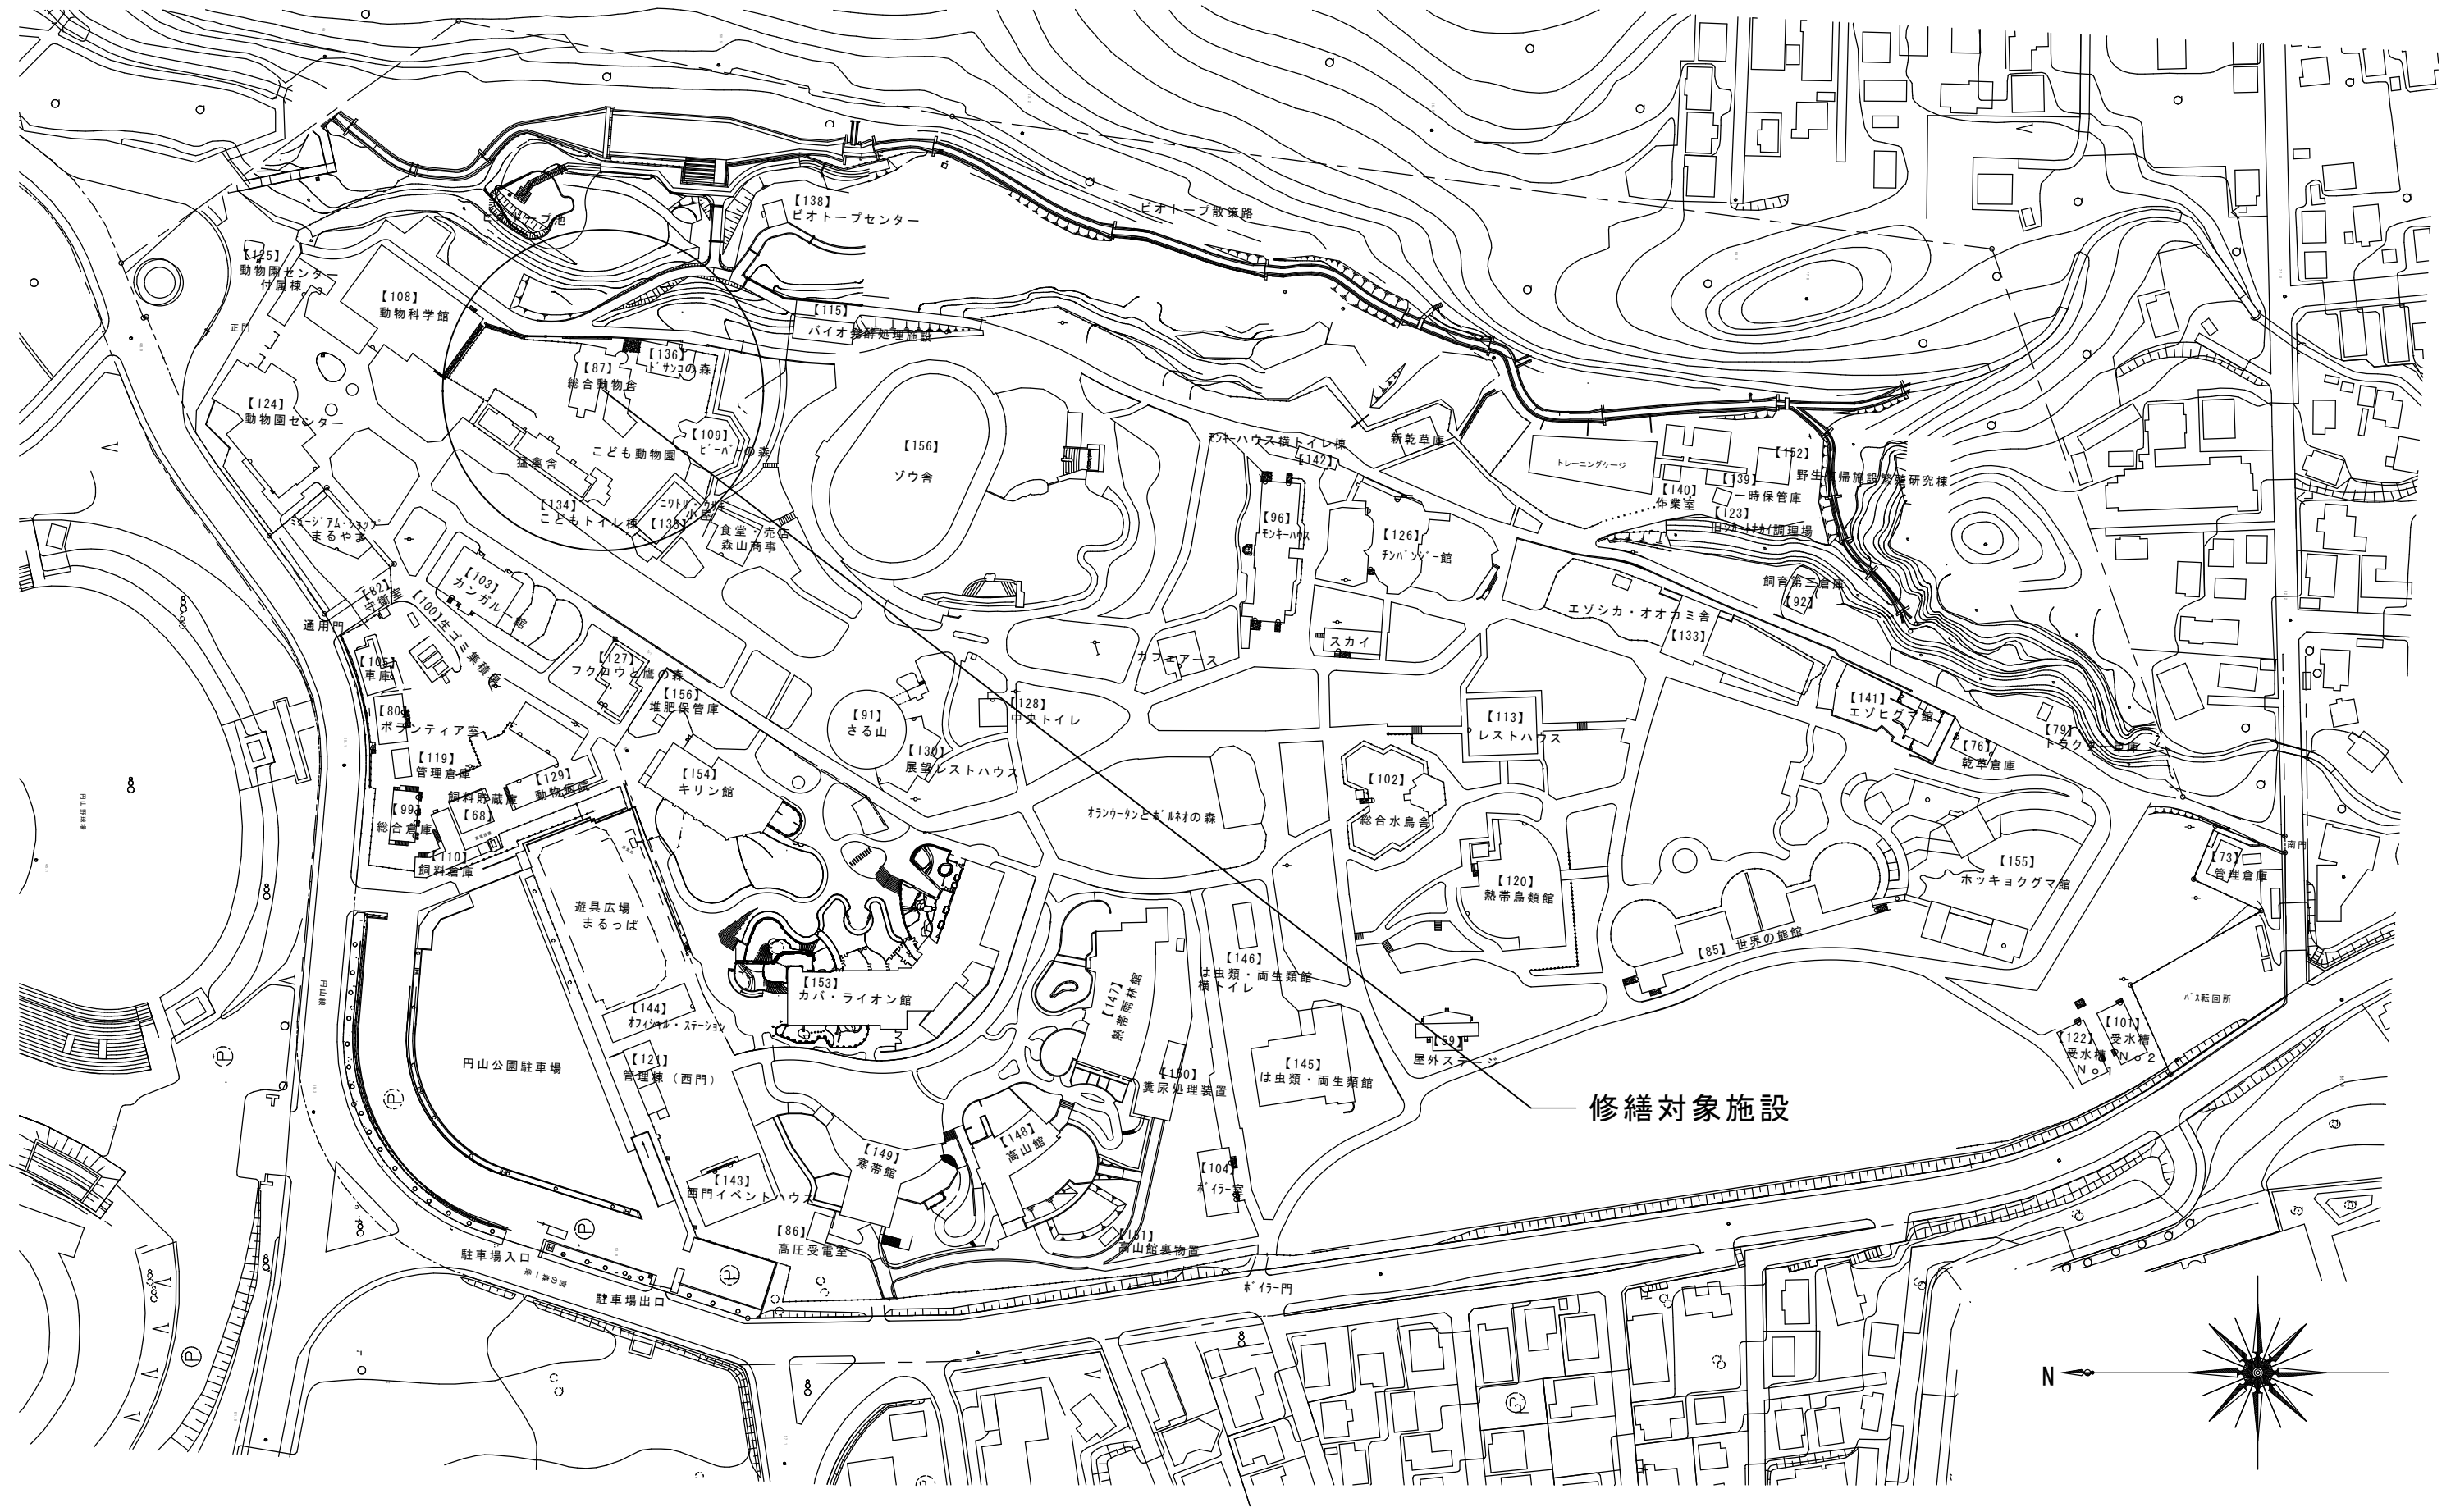

配置図 S=1/2,000